


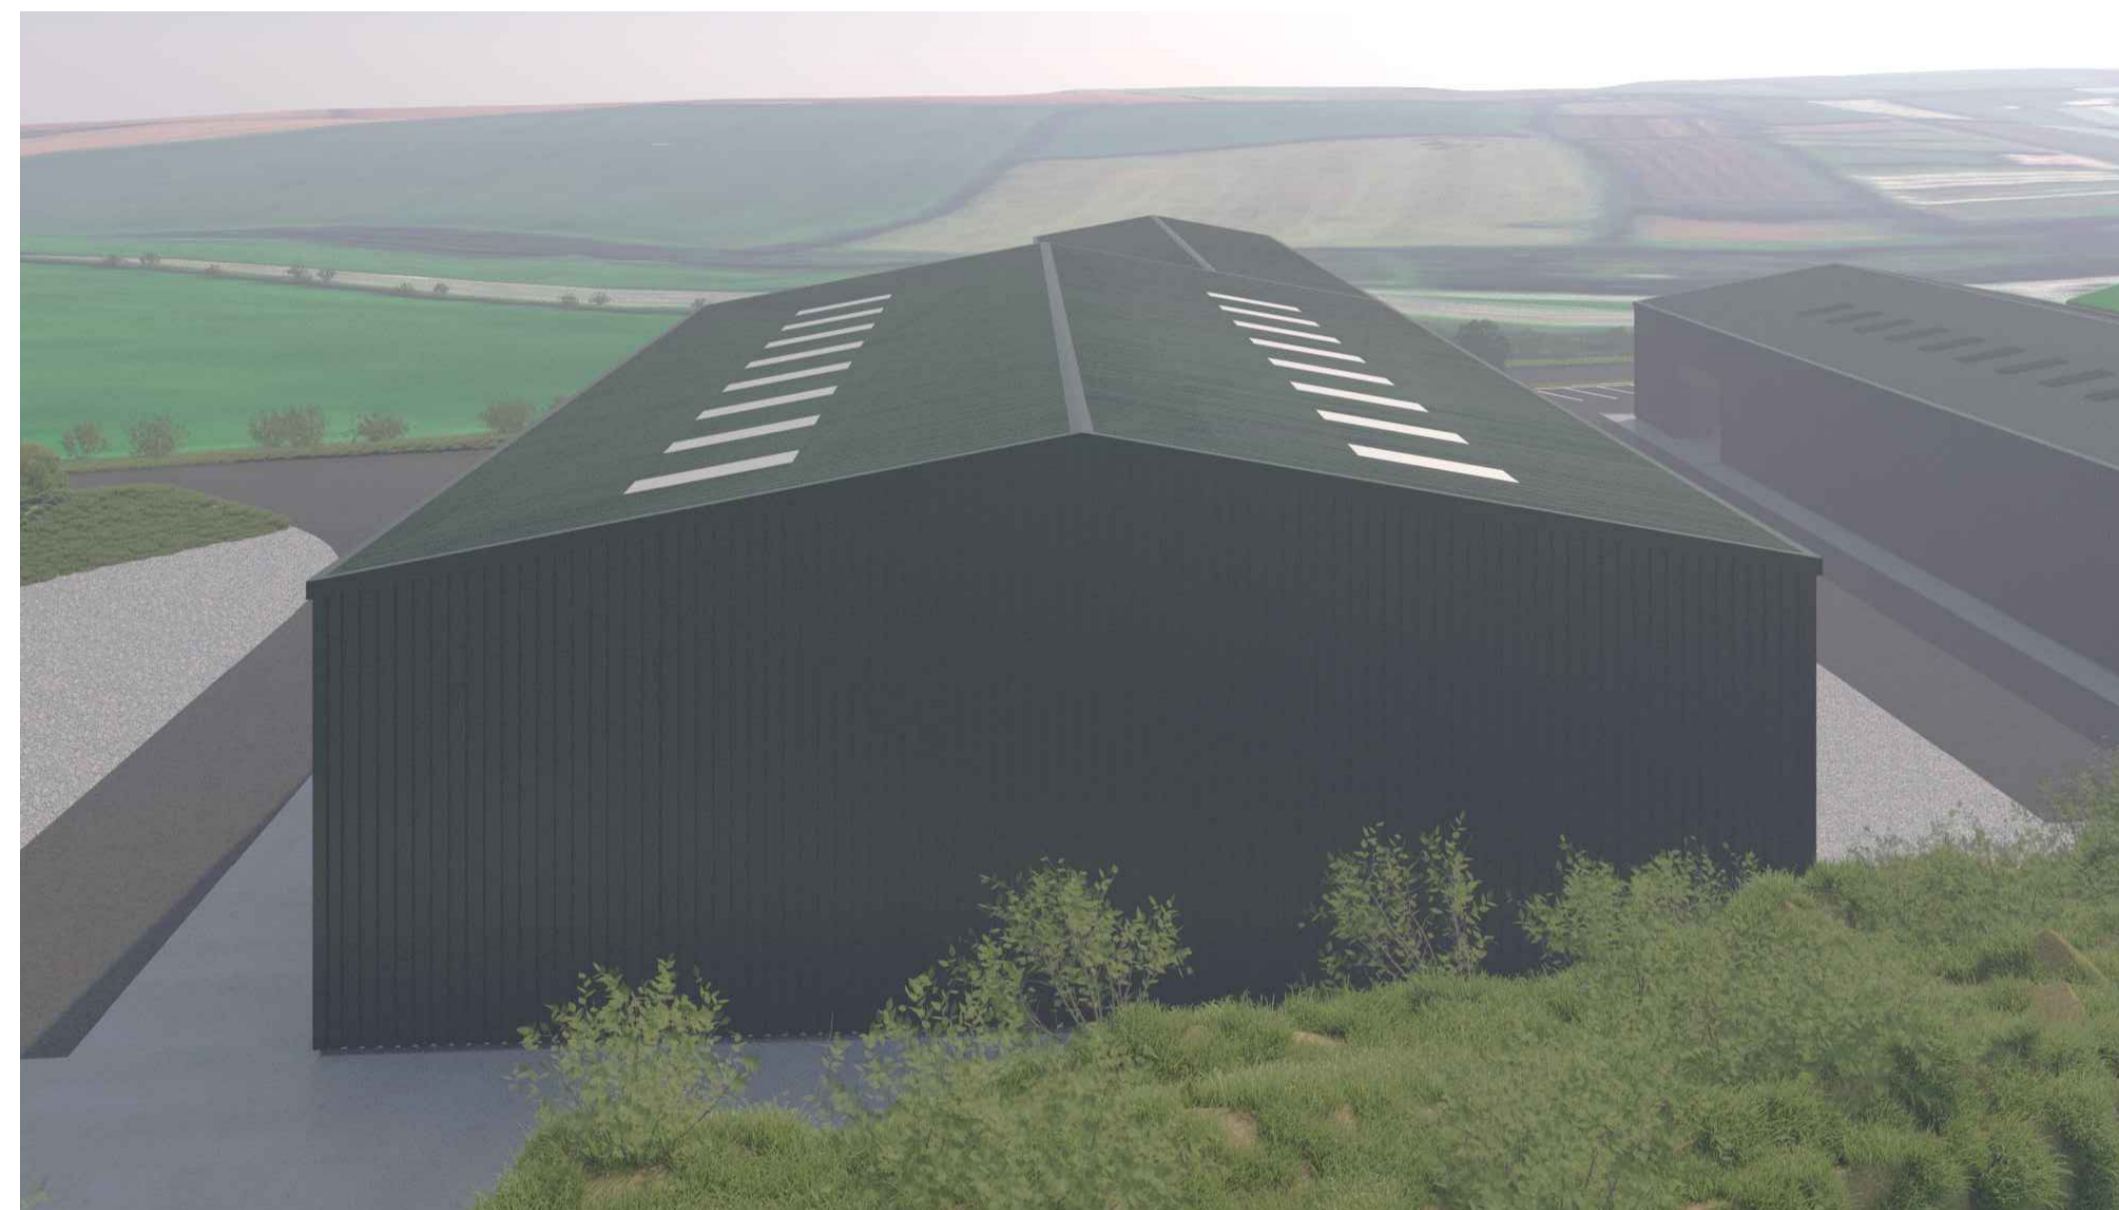

PROPOSED NORTH EAST ELEVATION 1:100



PROPOSED SOUTH EAST ELEVATION 1:100



PROPOSED NORTH WEST ELEVATION 1:100



PROPOSED SOUTH WEST ELEVATION 1:100

- NOTES.** THIS DRAWING IS COPYRIGHT
1. THIS DRAWING IS TO BE READ IN CONJUNCTION WITH DRAWINGS, DETAILS AND SPECIFICATIONS ISSUED FOR CONSTRUCTION PURPOSES BY OTHERS.
 2. THIS DRAWING HAS BEEN PREPARED TO OBTAIN PLANNING AND BUILDING REGULATION DECISIONS ONLY. ALL CONTRACTORS MUST VISIT THE SITE FOR THEIR OWN ASSESSMENT WHEN TENDRING.
 3. THE CONTRACTOR IS RESPONSIBLE FOR ALL DIMENSIONS AND FOR THE CORRECT SETTING OUT OF THE WORK ON SITE. ONLY FIGURED DIMENSIONS ARE TO BE USED. ANY DISCREPANCIES ARE TO BE REPORTED BEFORE PROCEEDING. DO NOT SCALE FOR CONSTRUCTION PURPOSES - IF IN DOUBT ASK!
 4. ALL MATERIALS AND WORKMANSHIP TO COMPLY WITH CURRENT BRITISH STANDARDS AND CODES OF PRACTICE.

rev B		
rev A	-	-

ISSUE
PLANNING APPLICATION

CLIENT / SITE
Truro Timber Frame
Land at Nancemeer Farm
Mitchell
TR8 5JA

PROJECT
Proposed new office and industrial units

DETAILS
Proposed elevations of the saw unit

PLAN N°	SCALES	1:100 @ A1
3957	DATE	January 2020
	DRAWN	NB