



NORTH ELEVATION: PROPOSED

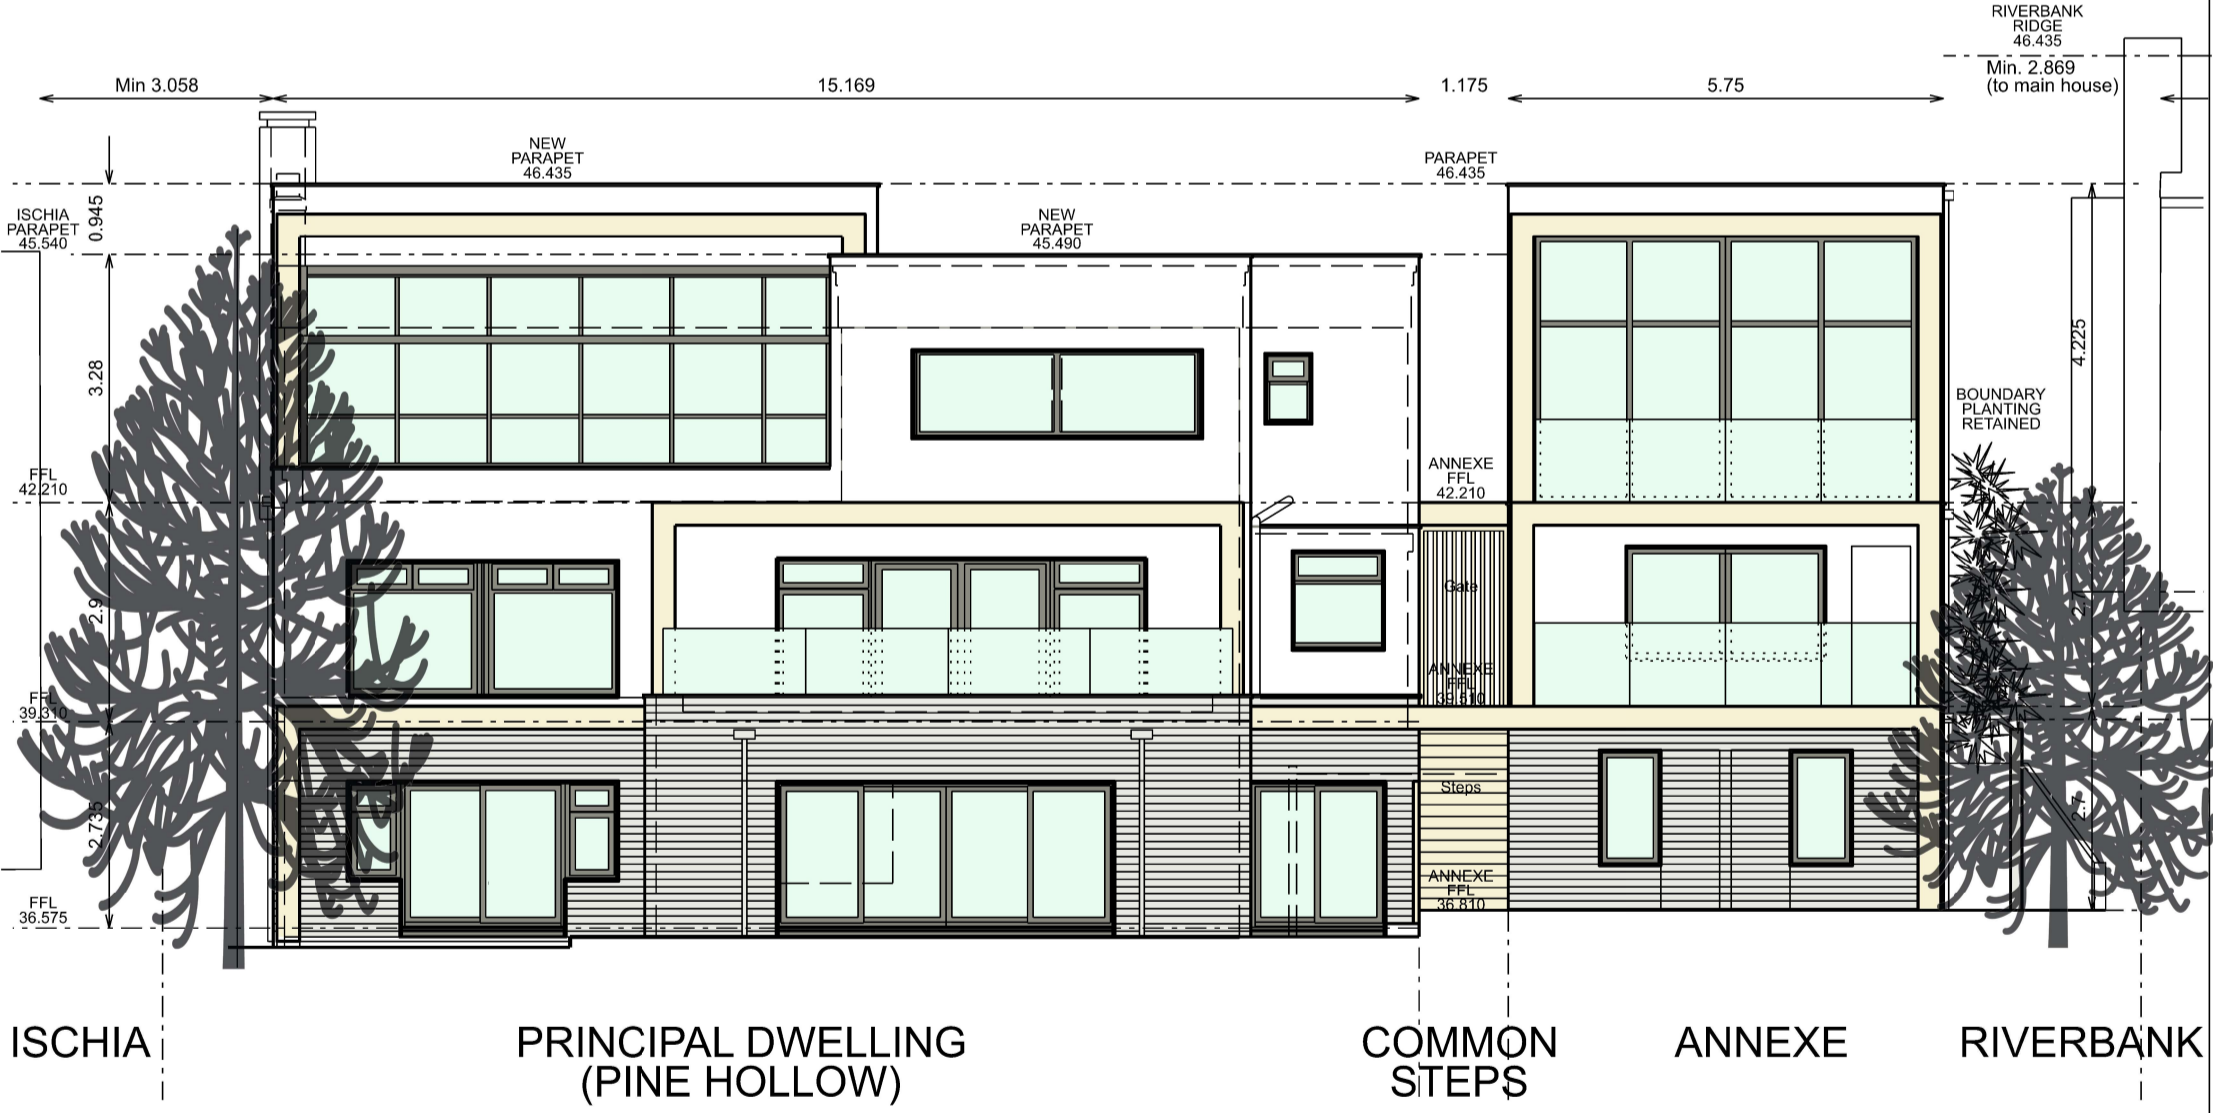

- MATERIALS LEGEND
- WHITE RENDER
 - SLATE (LIGHT GREY)
 - TIMBER
 - POWDER COATED ALUMINIUM (DARK GREY)
 - GLASS

PROPOSED ELEVATIONS (NORTH & SOUTH)
 DRAWING: 04B / REVISION: -

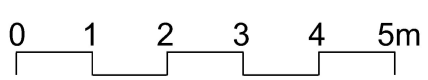

1:100 @ A3