


**GROUND FLOOR PLAN: EXISTING**



**GROUND FLOOR PLAN: PROPOSED  
DRAWING: 06 / REVISION: -**

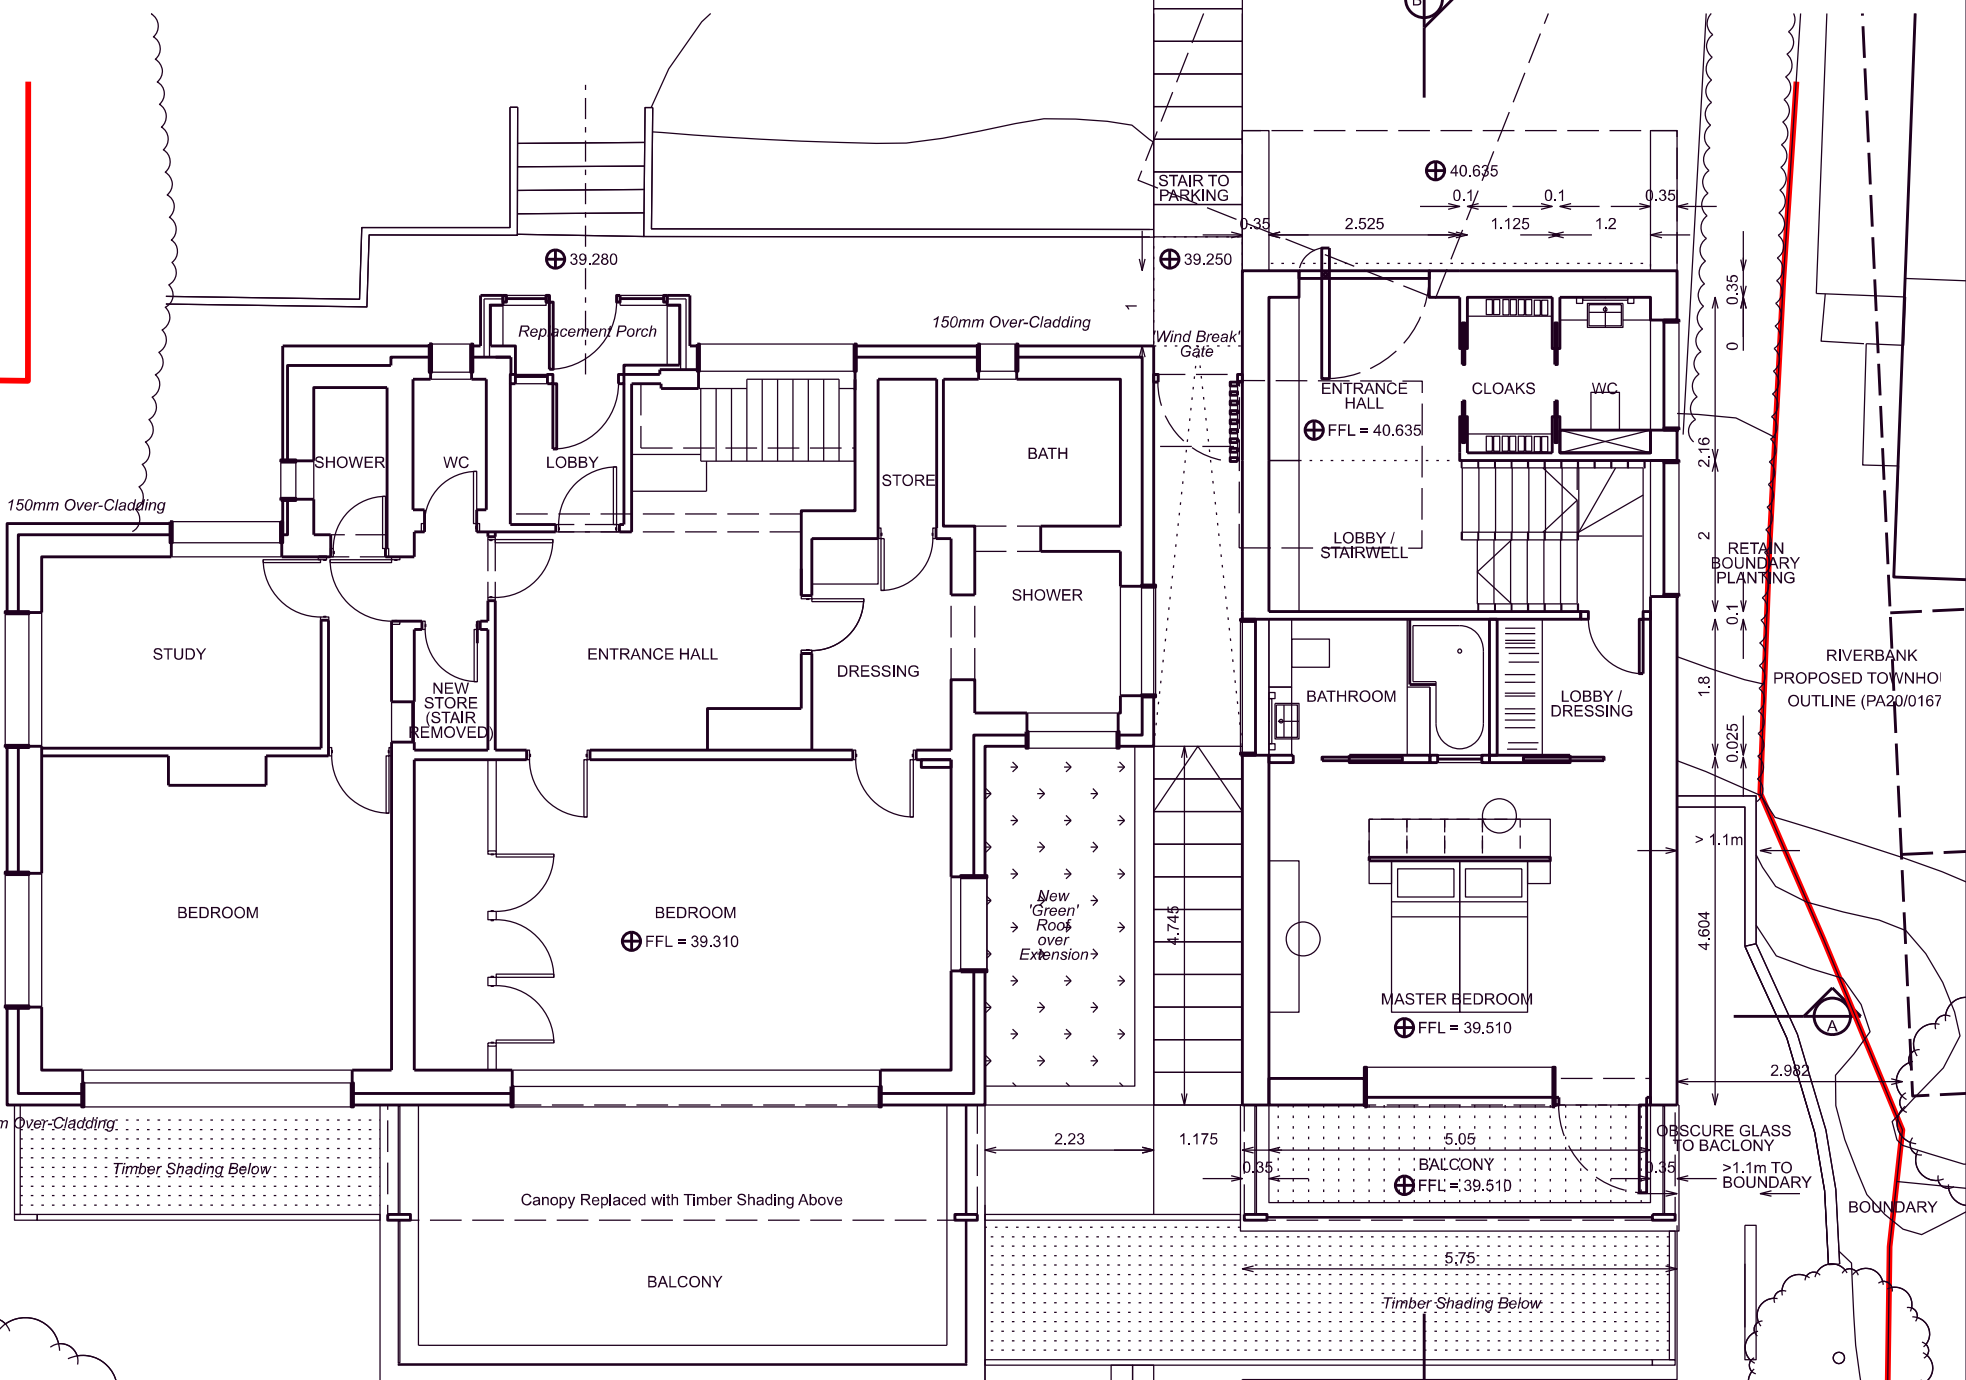

0 1 2 3 4 5m

1:100 @ A3

Annexe GF Area = 53.75m<sup>2</sup> GIA

PLANT TREES