


LOWER-GROUND PLAN: EXISTING

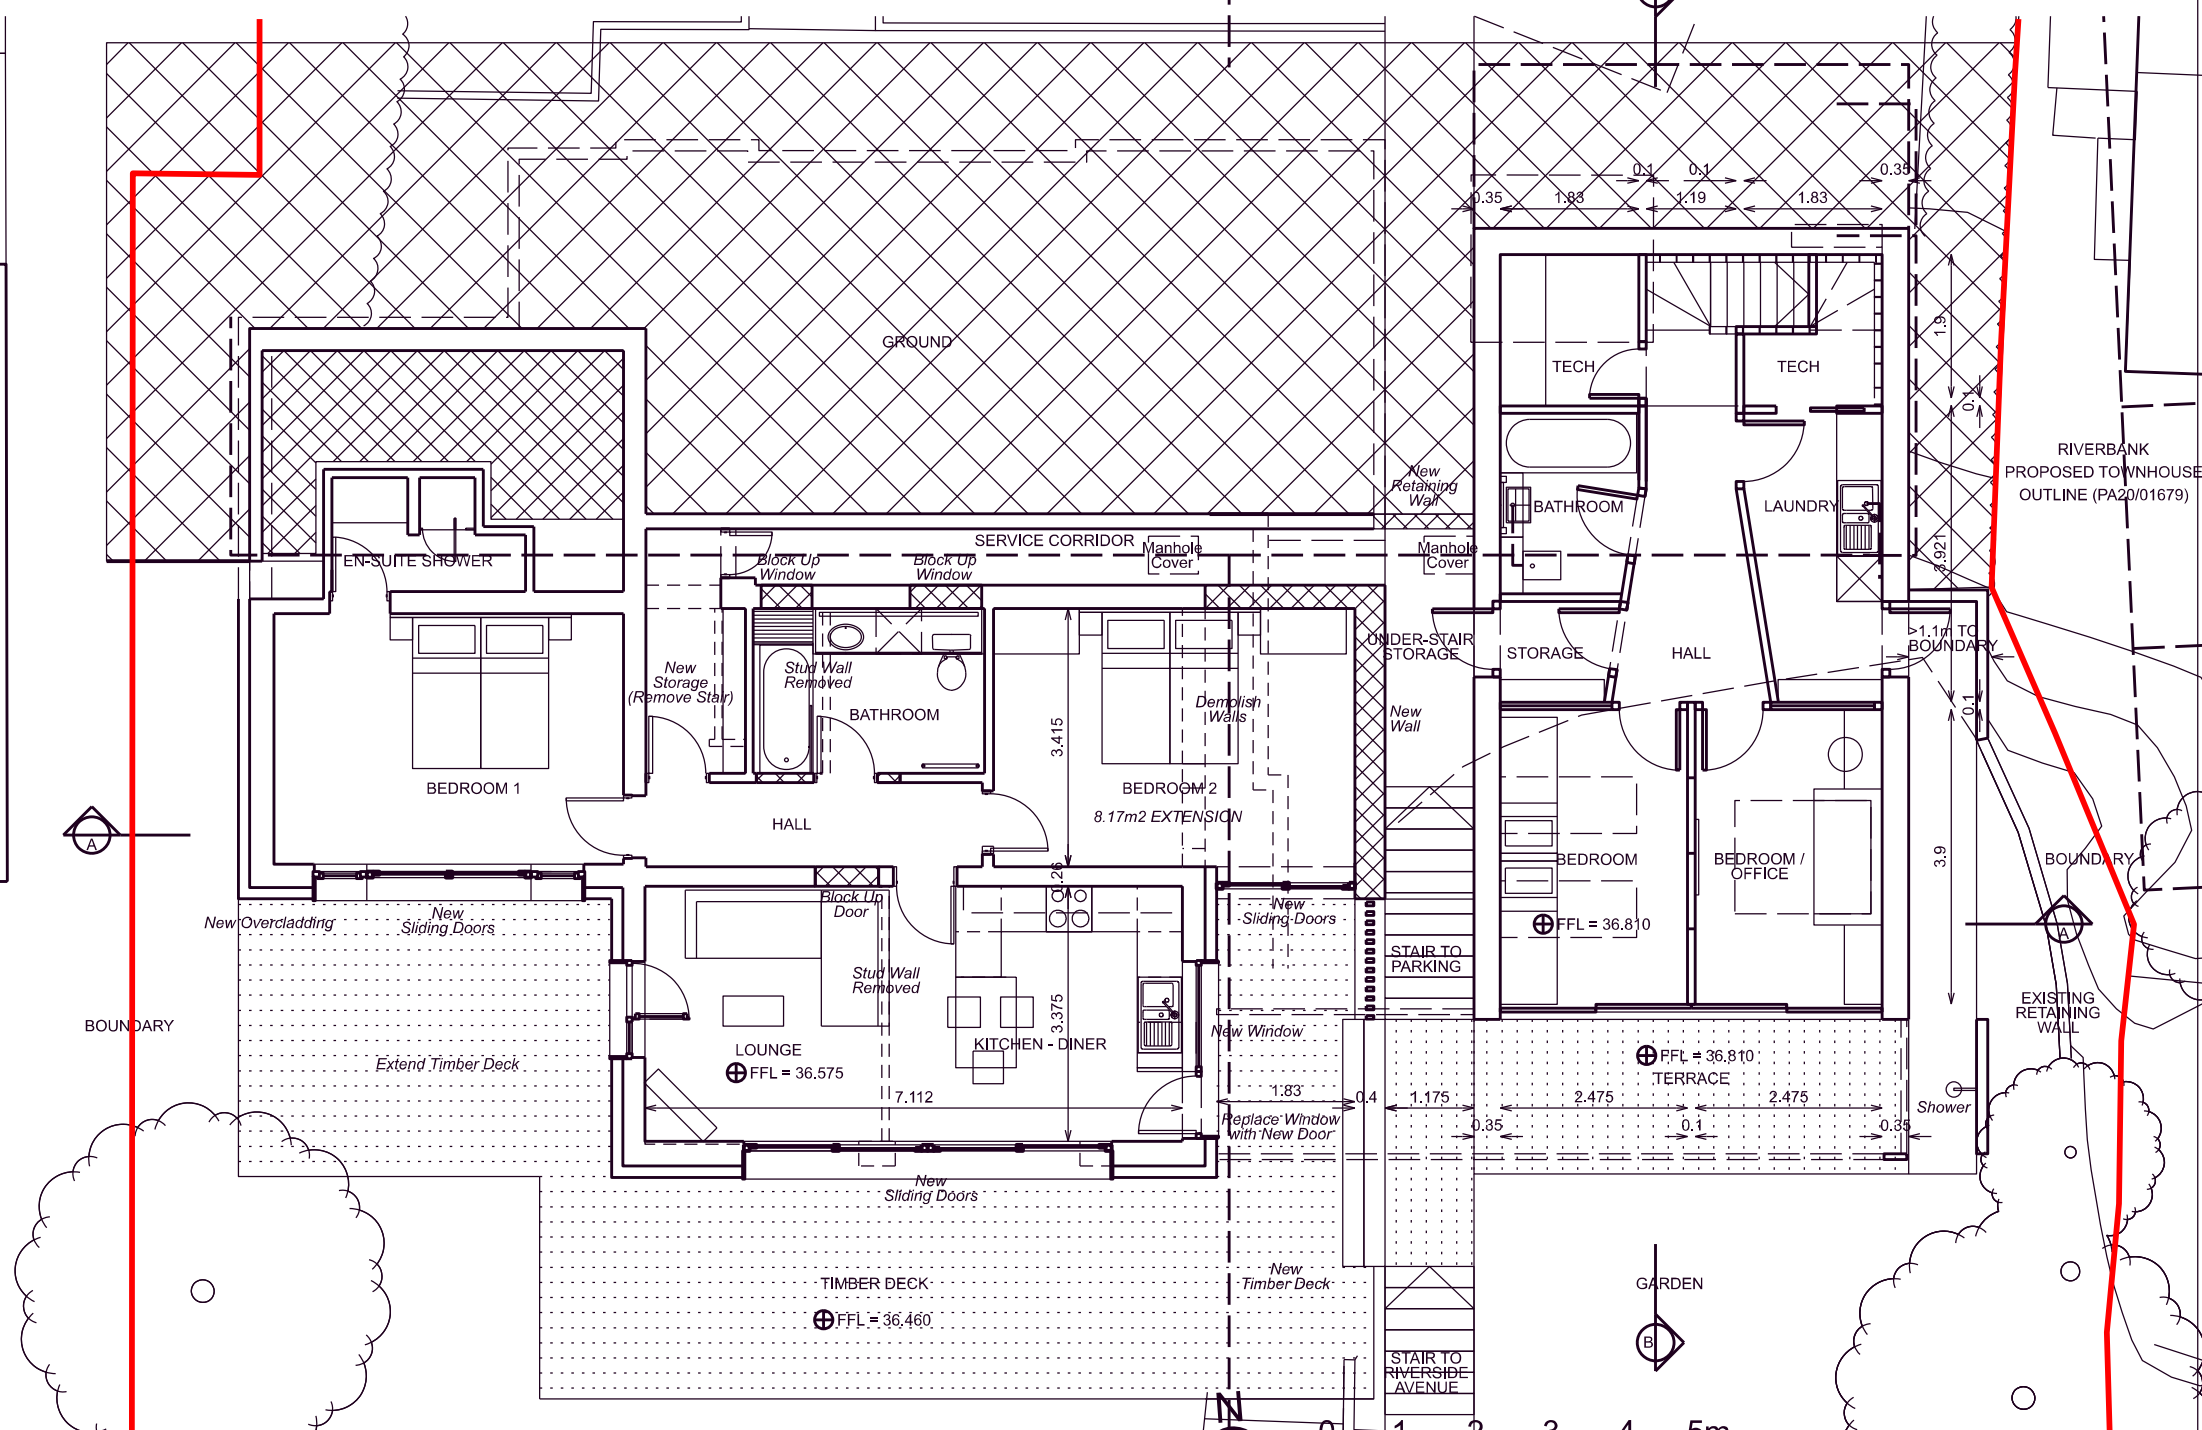

LOWER GROUND PLAN: EXISTING & PROPOSED
DRAWING: 05 / REVISION: -

1:100 @ A3

Extension To Flat = 8.17 m2 GIA
Annexe LGF Area = 50.35m2 GIA