



EAST ELEVATION: PROPOSED

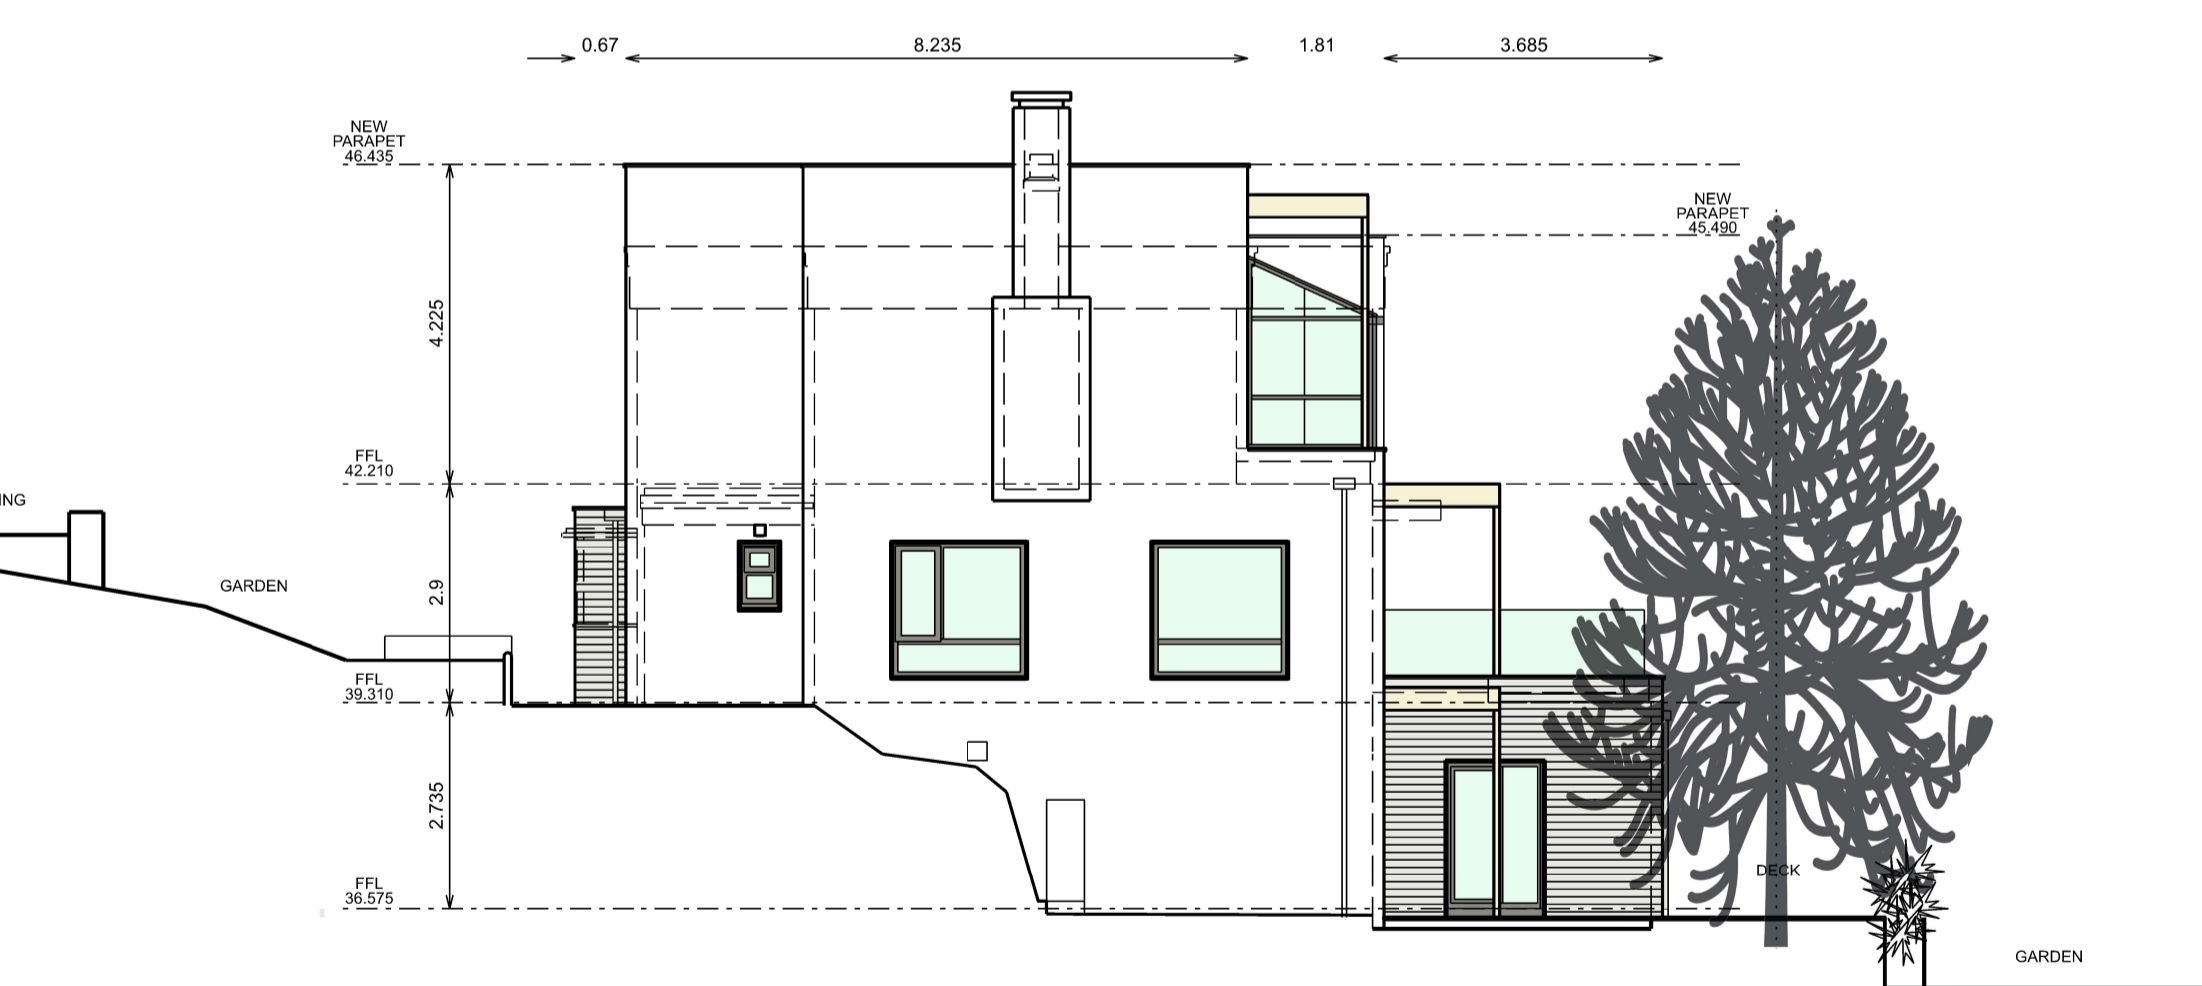

MATERIALS LEGEND

- WHITE RENDER
- SLATE (LIGHT GREY)
- TIMBER
- POWDER COATED ALUMINIUM (DARK GREY)
- GLASS

PROPOSED ELEVATIONS (EAST & WEST)
DRAWING: 04A / REVISION: -

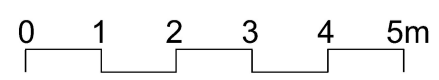

1:100 @ A3