


FIRST FLOOR PLAN: EXISTING



FIRST FLOOR PLAN: PROPOSED
DRAWING: 07 / REVISION: -

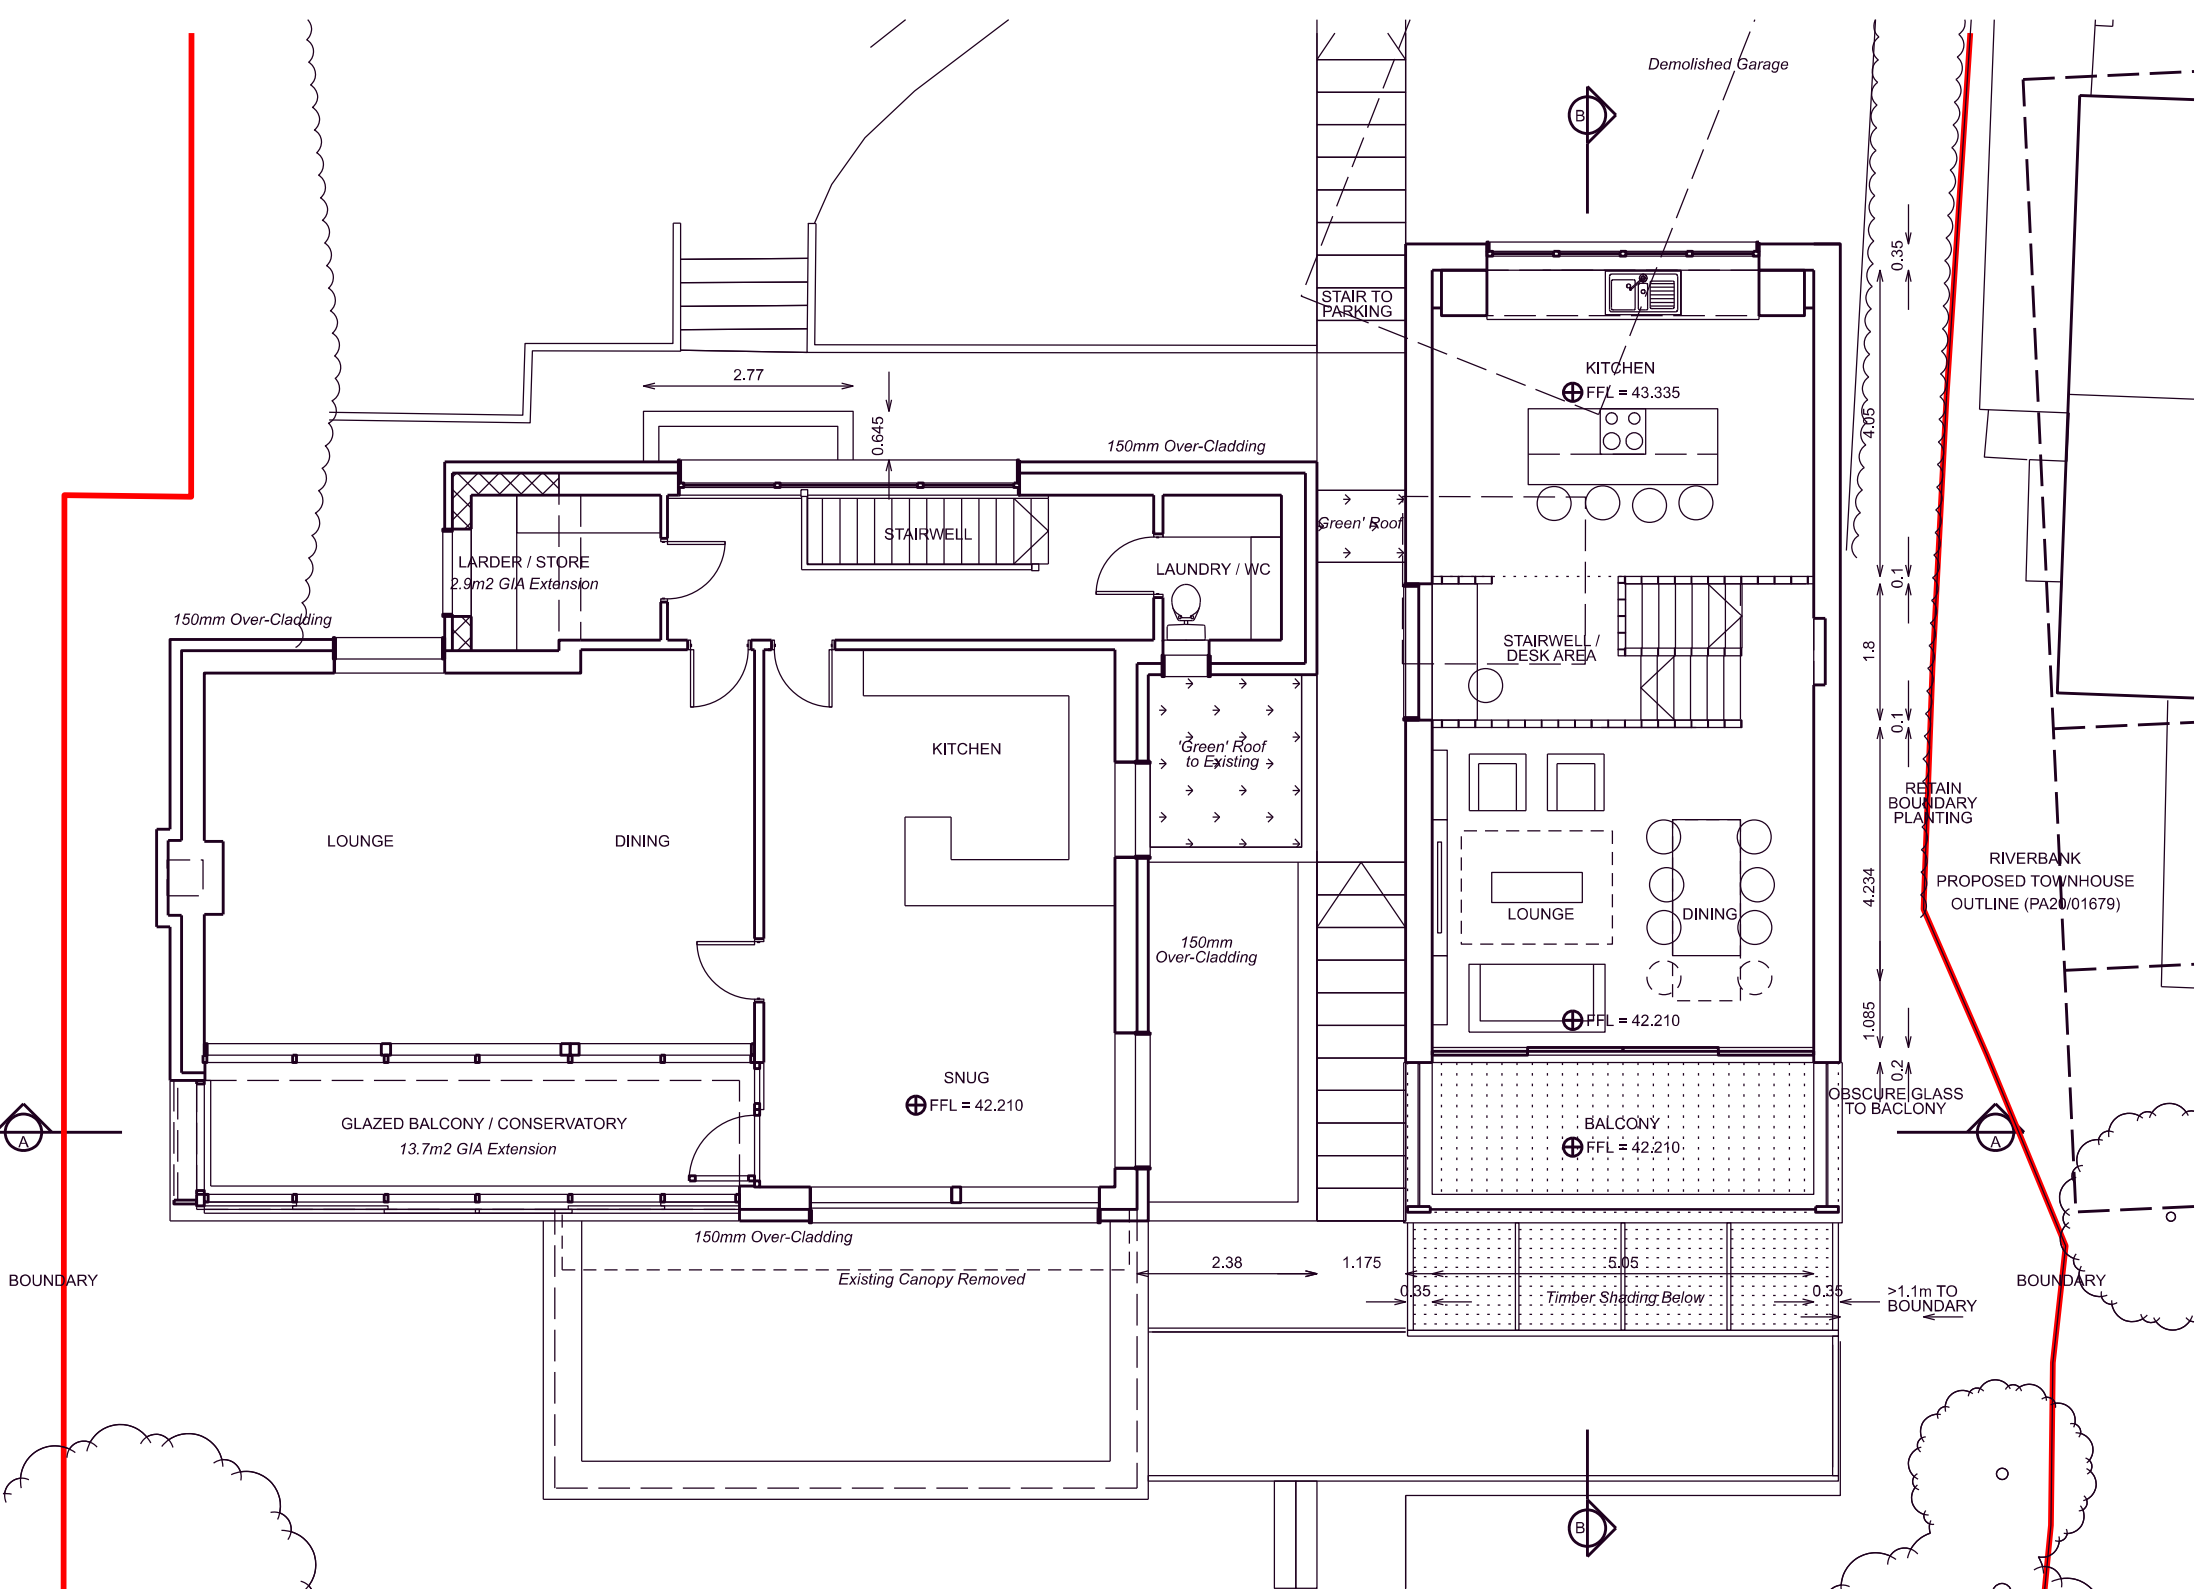

0 1 2 3 4 5m

1:100 @ A3

Annexe LGF Area = 51.93m2 GIA