



EAST ELEVATION: EXISTING

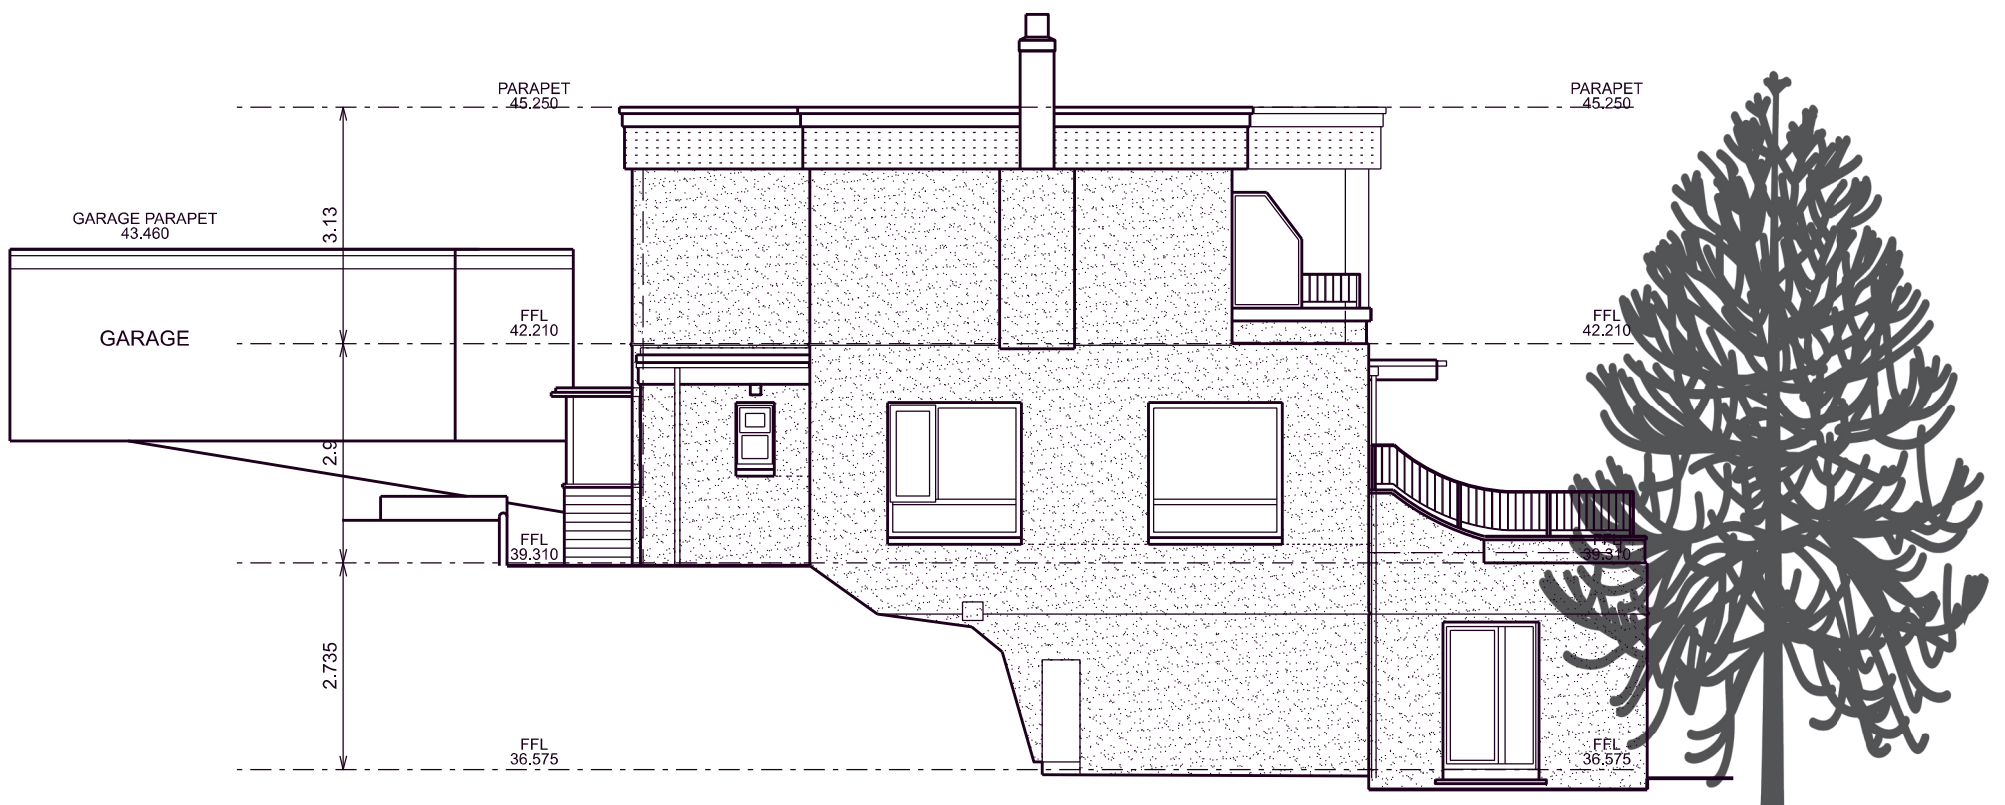

WEST ELEVATION: EXISTING

EXISTING ELEVATIONS (EAST & WEST)
DRAWING: 03A / REVISION: -

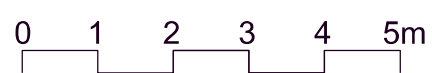

1:100 @ A3