																							30			
			2	1.97									5	<b>7</b> IRON		3	3	4					29 10	1		22.70
			_								CONCR	FTF			TVAIL				20	50				 		
							 			*								×	20						×	
							СІ																			R
										*																BRICK
							SI	15.1	TE	*																0: FI
										2.53						Π										
							<b>*</b>			*																0/ Fi
							CI									1	EAD FLASH	TING								
																										0 Fi
			DINCK			TEAD FLA	SI			*				BRICK												
		-										CLADE														∽ G FI
															9		8									
(		W	e	st∣	Ele	vat	ion	l																		
(	1)	1 :	1	00																						

Weston Williamson + Partners (WW+P) is the owner of the copyright subsisting in these drawings, plans, designs and specifications. They must not be used, reproduced or copied, in whole or in part, nor may the information, ideas and concepts therein contained (which are confidenti-al to WW+P) be disclosed to any person without the prior written consent of that company. Notes: 1. Do not scale drawings. Written dimension Do not scale drawings. Written dimension govern.
All dimensions are in millimetres unless noted otherwise.
All dimensions shall be vertified on site before proceeding with the work. WWP shall be notified in writing of any discrepancies.
This drawing must be read in conjunction with all relevant contracts, specifications and drawings.
Check all levels against survey drawings to surrounding works area.
All levels have been provided by the Surveyor

1	Galvanised steel hollow section
5	Galvanised mild steel railings
6	U-Channel clear wired glazing system
7	U-Channel clear wired glazing system balustrade with metal capping
3	Fair-faced concrete soffit
9	Galvanised mild steel fascia along concrete deck edge
10	Galvanised mild steel capping to parapet
11	Spartan promenade ivory tiles to balconies and deck
12	White soffit board to balcony
13	NorDan tilt and turn timber/aluminium windows in silver colour
14	NorDan tilt and turn timber/aluminium windows with fixed glazed side light in silver colour
15	NorDan tilt and turn timber/aluminium windows with a fixed glazed panel below and full height fixed glazed side light in silver colour
16	NorDan tilt and turn timber/aluminium windows with a fixed glazed panel below in silver colour
17	NorDan timber/aluminium glazed balcony door single in silver colour

NorDan timber/aluminium glazed balcony door single in silver colour

Grey brick laid in stretcher bond

Green glazed brick laid in stretcher bond


Galvanised steel universal columns (H)

- NorDan timber/aluminium glazed balcony door single and a tilt and turn window with a fixed glazed panel below in silver colour
- NorDan Ntech Leo 101 external doorset in silver colour with a green door leaf 19 NorDan Ntech Leo 101 external doorset in silver colour with a green door leaf and a full 20
- height fixed glazed sidelight NorDan Ntech Leo 101 external doorset in silver colour with a green door leaf and a fixed glazed sidelight with a fixed panel below painted silver 21
- 22 Louvred doors painted to match brick colour
- 23 Communal entrance canopy in silver colour with green soffit board
- 24 Communal entrance screen in silver colour
- Josta 2-tier cycle rack (by Cycle Works) in communal cycle stores 25
- Asgard galvanised steel twin and single cycle locker in communal cycle stores 26
- Asgard galvanised steel addition bike shed (side opening) 27
- Wildflower planted biodiverse roof by Bauder or equally approved to lower roof 28
- Langley 3-layer felt system roof covering 29


18

33

- Photovoltaics to roof 30
- Lighting balconies and decks 31 32
- Integrated DAD009 letterboxes or similar Inset horizontal mortar joint

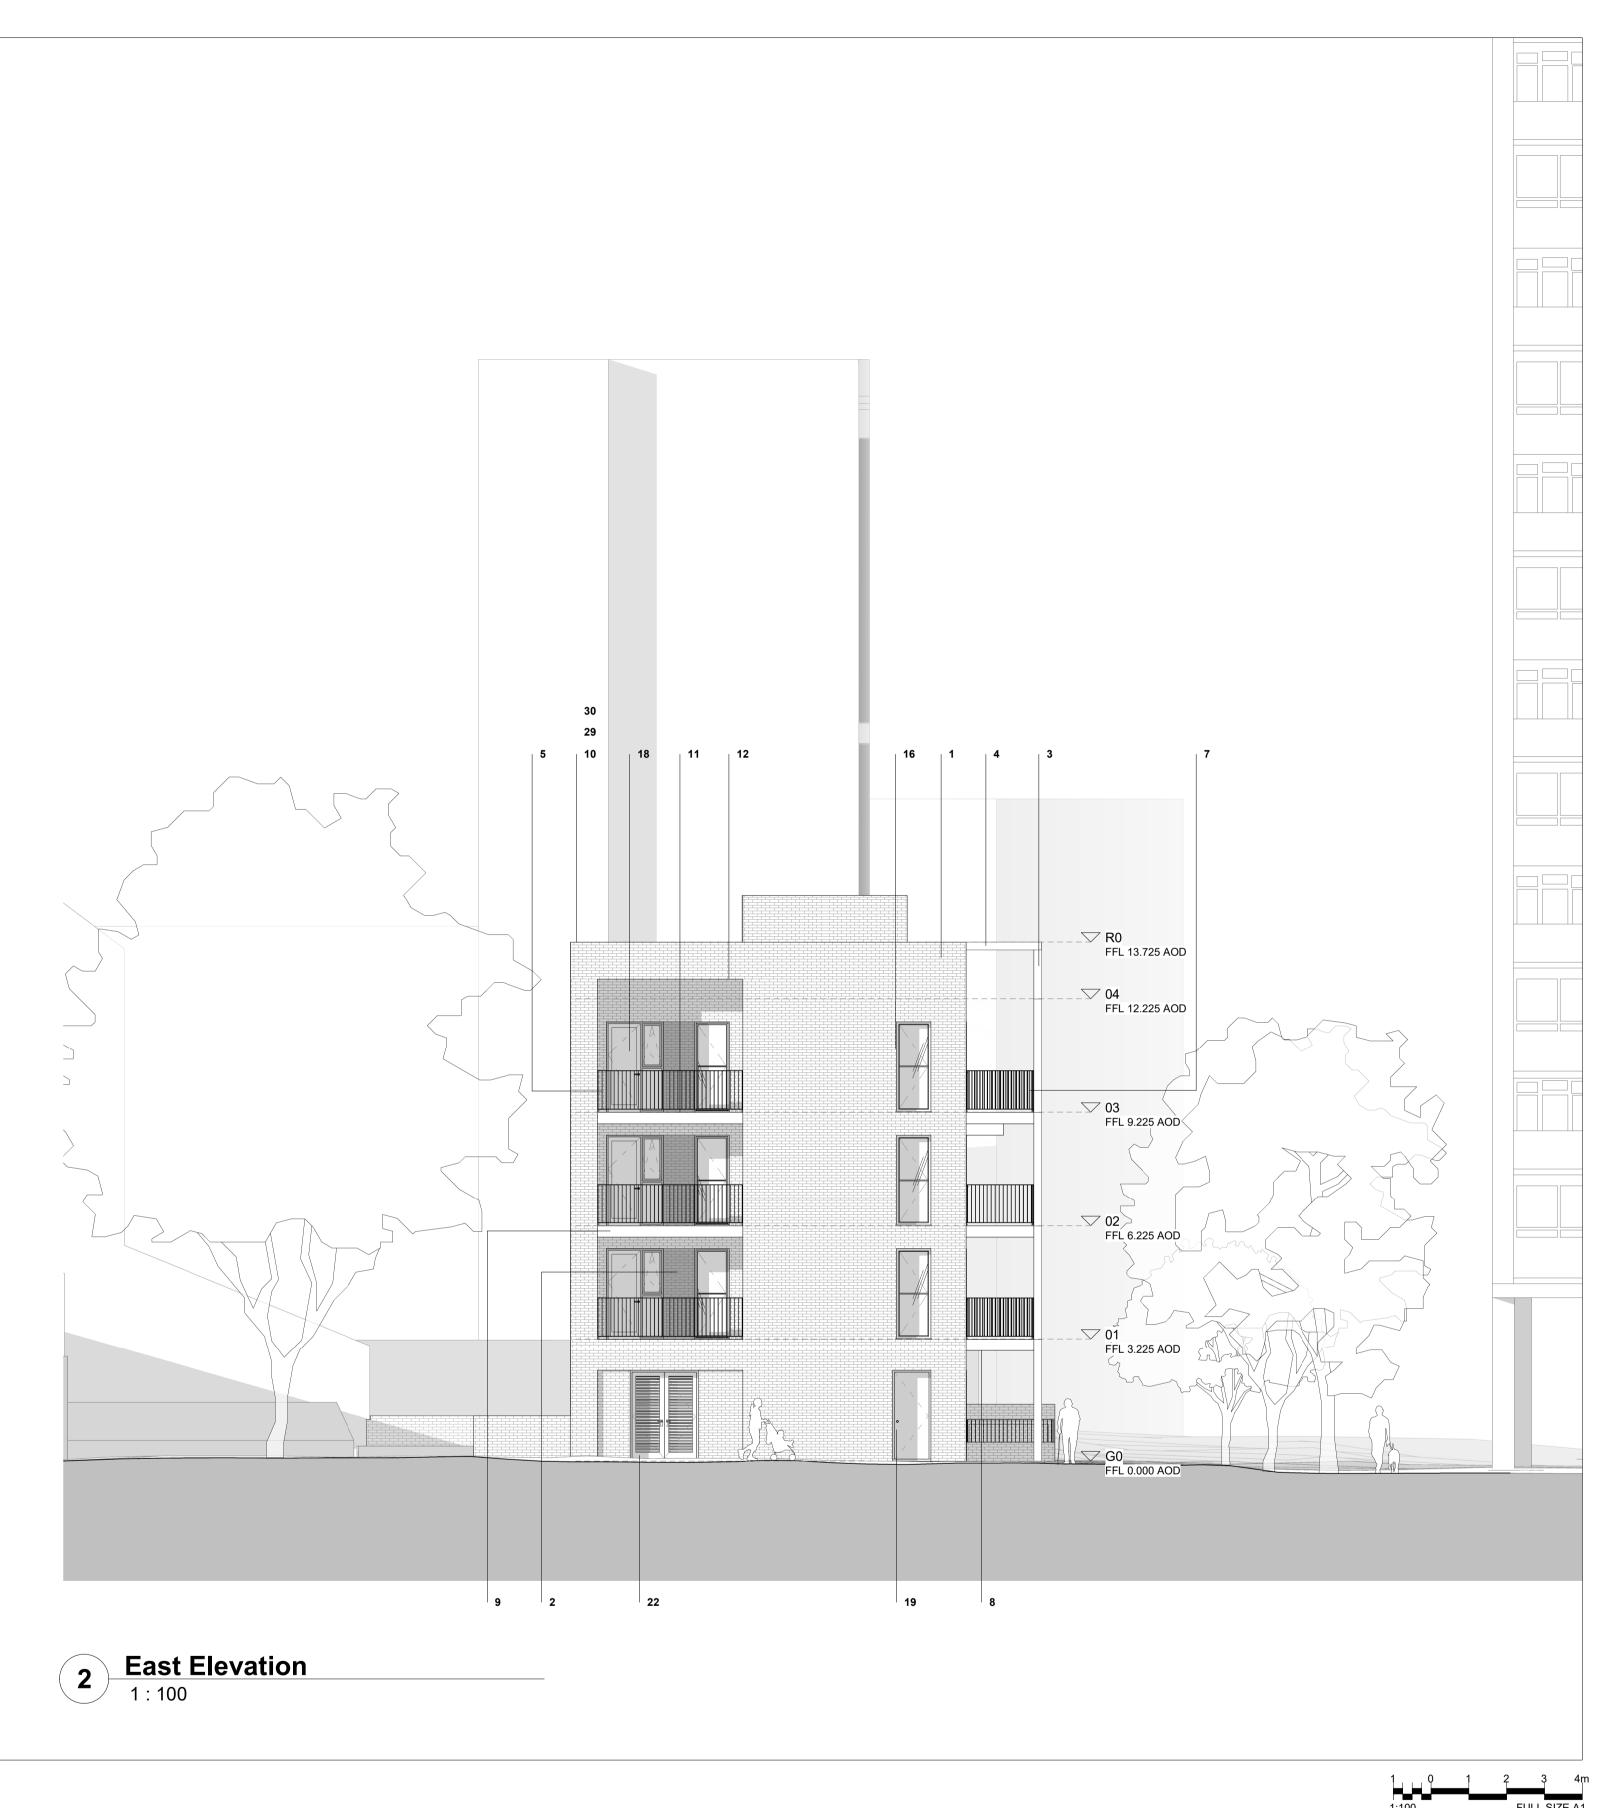



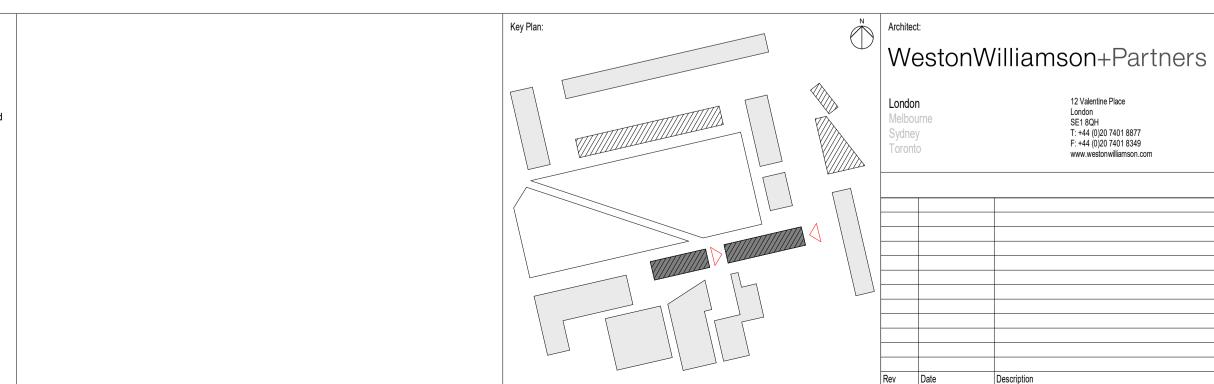

		.100	'						
S	Project: Sceaux Gardens CAMBERWELL								
	Title: Racine Block B Elevation - AS								
	Date: 05/19/21	Project Status: PLANN							
	<sup>Scale:</sup> 1 : 100 @ A1	Drawn: EB	Checked: AS	Approved: ED					
	Project No Originator - Volume/System - Level/Loc A717-WWP-ZZ-XX-DR-A		e - Sheet No.:	Revision:					

© Copyright WestonWilliamson+Partners