


1. Grey brick laid in stretcher bond (S. Anselmo)



2. Green glazed brick laid in stretcher bond (Ibstock Mint Glazed)

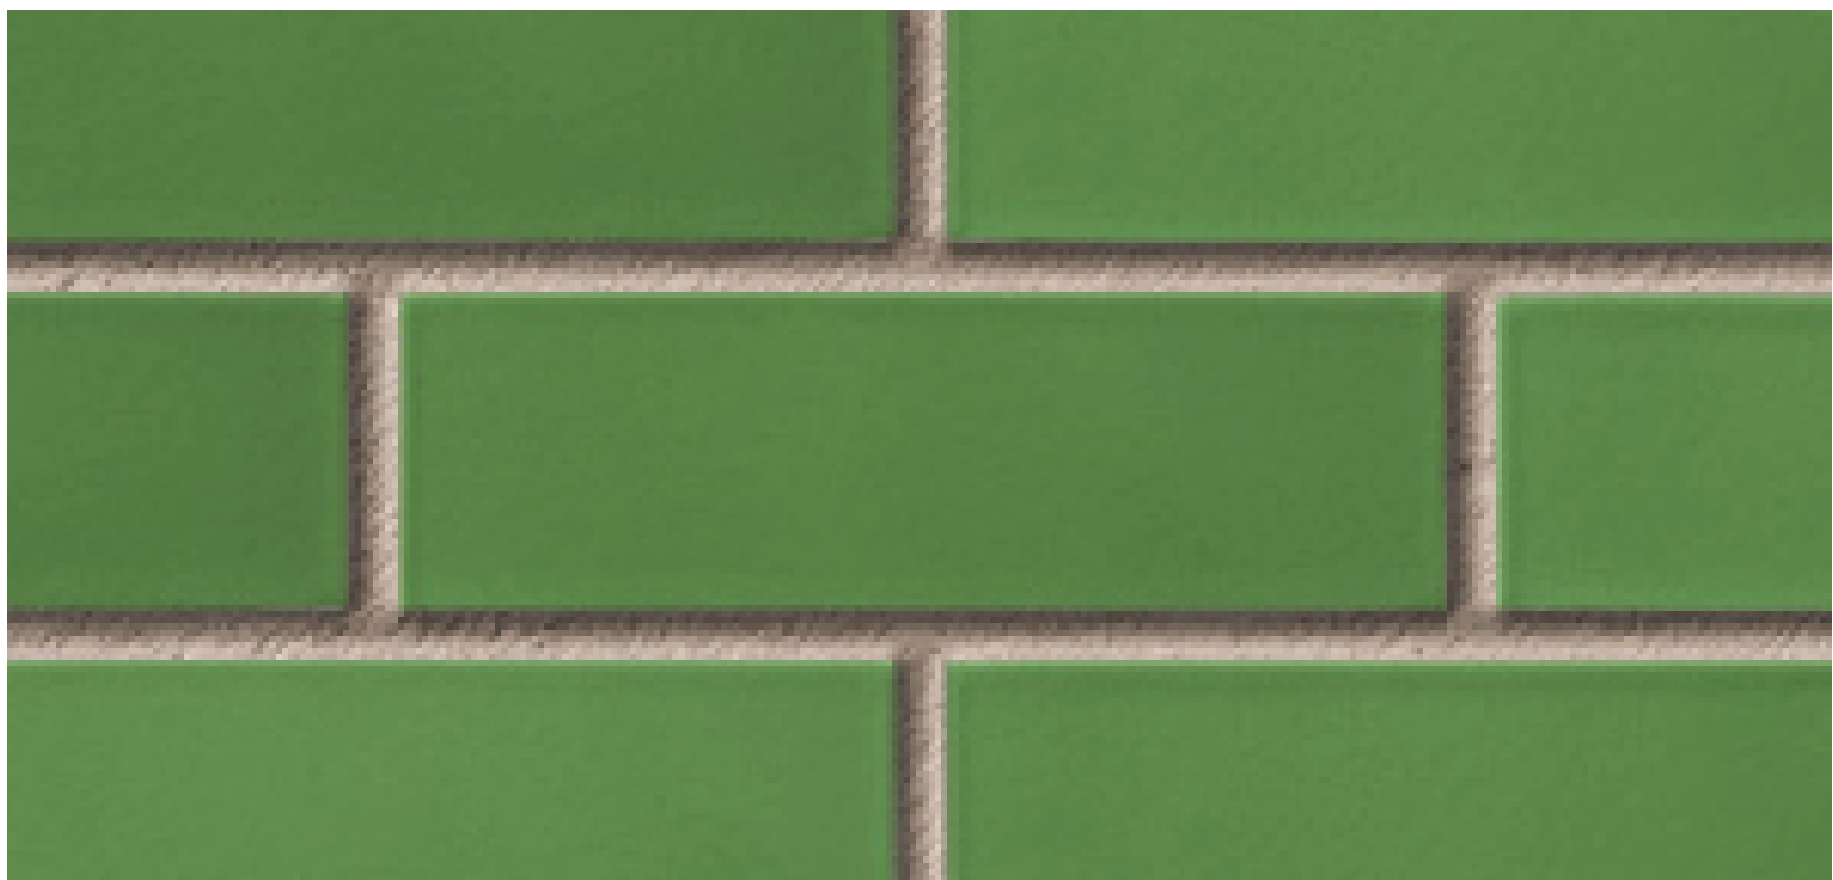

19 / 20 / 21. Solid green door leaf

6. U-Channel clear wired glazing system



3 / 4 / 5 / 9 / 10. Galvanised steel

Weston Williamson + Partners (WW+P) is the owner of the copyright subsisting in these drawings, plans, designs and specifications. They must not be used, reproduced or copied, in whole or in part, nor may the information, ideas and concepts therein contained (which are confidential to WW+P) be disclosed to any person without the prior written consent of that company.

1. Do not scale drawings. Written dimension govern.
2. All dimensions are in millimetres unless noted otherwise.
3. All dimensions shall be verified on site before proceeding with the work. WW+P shall be notified in writing of any discrepancies.
4. This drawing must be read in conjunction with all relevant contracts, specifications and drawings.
5. Check all levels against survey drawings to surrounding works area.
6. All levels have been provided by the Surveyor.

- Notes:
- Grey brick laid in stretcher bond
 - Green glazed brick laid in stretcher bond
 - Galvanised steel universal columns (H)
 - Galvanised steel hollow section
 - Galvanised mild steel railings
 - U-Channel clear wired glazing system
 - U-Channel clear wired glazing system balustrade with metal capping
 - Fair-faced concrete soffit
 - Galvanised mild steel fascia along concrete deck edge
 - Galvanised mild steel capping to parapet
 - Spartan promenade Ivory tiles to balconies and deck
 - White soffit board to balcony
 - NorDan tilt and turn timber/aluminium windows in silver colour
 - NorDan tilt and turn timber/aluminium windows with fixed glazed side light in silver colour
 - NorDan tilt and turn timber/aluminium windows with a fixed glazed panel below and full height fixed glazed side light in silver colour
 - NorDan tilt and turn timber/aluminium windows with a fixed glazed panel below in silver colour
 - NorDan timber/aluminium glazed balcony door single in silver colour
 - NorDan timber/aluminium glazed balcony door single and a tilt and turn window with a fixed glazed panel below in silver colour
 - NorDan Ntech Leo 101 external doorset in silver colour with a green door leaf
 - NorDan Ntech Leo 101 external doorset in silver colour with a green door leaf and a full height fixed glazed sidelight
 - NorDan Ntech Leo 101 external doorset in silver colour with a green door leaf and a fixed glazed sidelight with a fixed panel below painted silver
 - Louvred doors painted to match brick colour
 - Communal entrance canopy in silver colour with green soffit board
 - Communal entrance screen in silver colour
 - Josta 2-tier cycle rack (by Cycle Works) in communal cycle stores
 - Asgard galvanised steel twin and single cycle locker in communal cycle stores
 - Asgard galvanised steel addition bike shed (side opening)
 - Wildflower planted biodiverse roof by Bauder or equally approved to lower roof
 - Langley 3-layer felt system roof covering
 - Photovoltaics to roof
 - Lighting balconies and decks
 - Integrated DAD009 letterboxes or similar
 - Inset horizontal mortar joint

Key Plan:

Architect:

WestonWilliamson+Partners

London

Melbourne

Sydney

Toronto

12 Valerine Place

London

SE1 8QH

T: +44 (0)20 7401 8877

F: +44 (0)20 7401 8349

www.westonwilliamson.com

Project:

Sceaux Gardens

CAMBERWELL

Title:

Material Palette

Date:

05/19/21

Project Status:

PLANNING

Scale:

@ A1

Drawn:

EB

Checked:

AS

Approved:

ED

Project No. - Originator - Volume/System - Level/Location - Type - Role - Sheet No.:

A717-WWP-ZZ-XX-DR-A-20050

Revision:

Rev

Date

Description