


1 Ground Floor Plan
1: 100

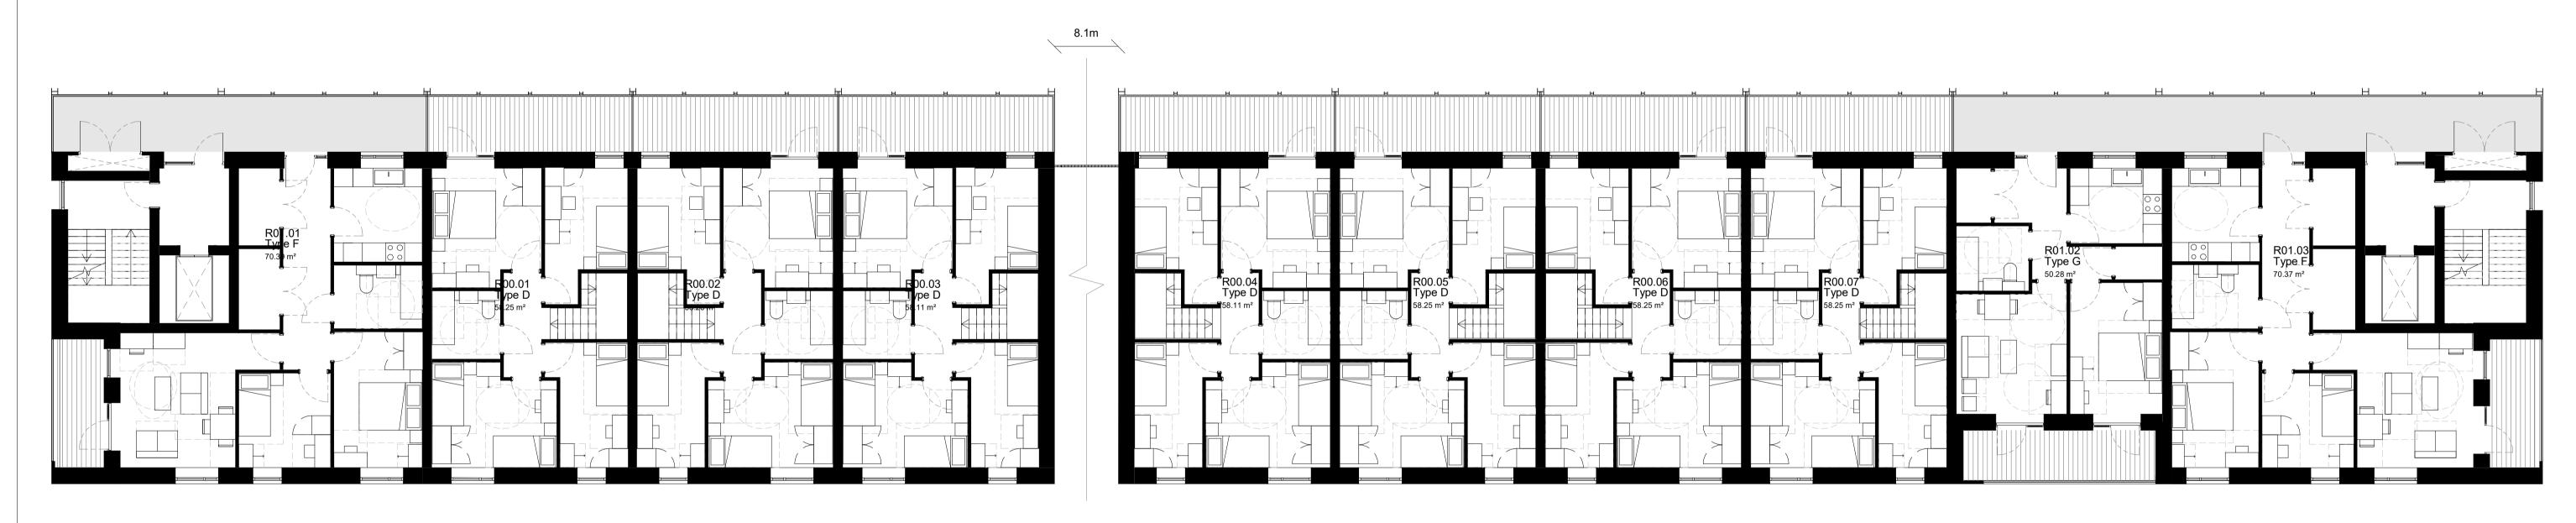

2 First Floor Plan
1: 100

