


2 South Elevation
1:200

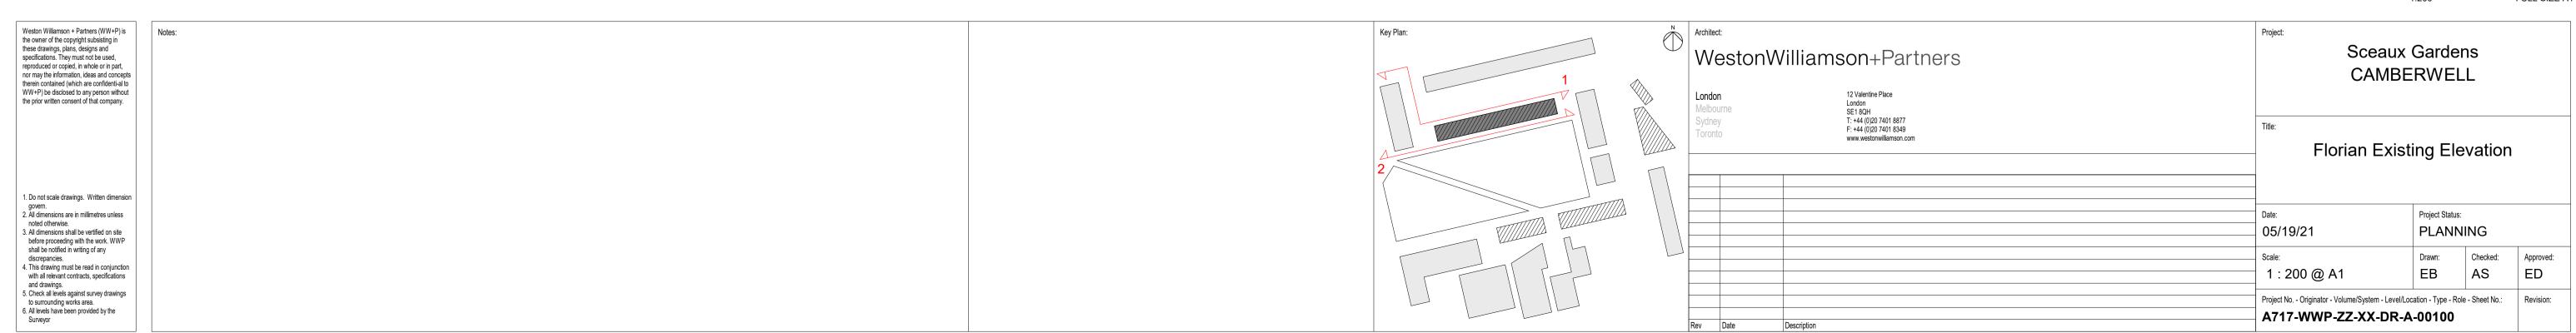

© Copyright WestonWilliamson+Partners