



1 Second Floor Plan
1: 100

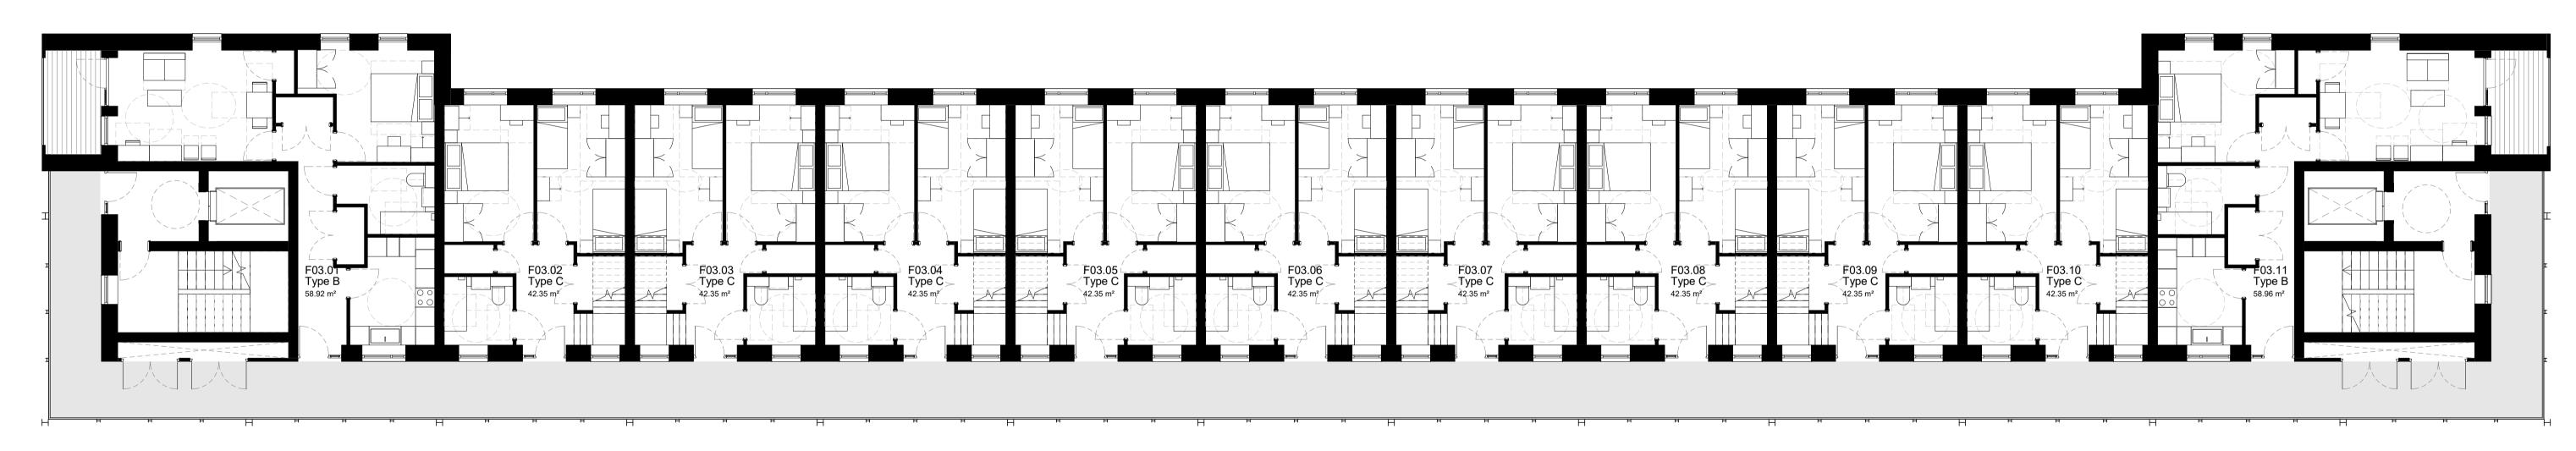

2 Third Floor Plan
1: 100

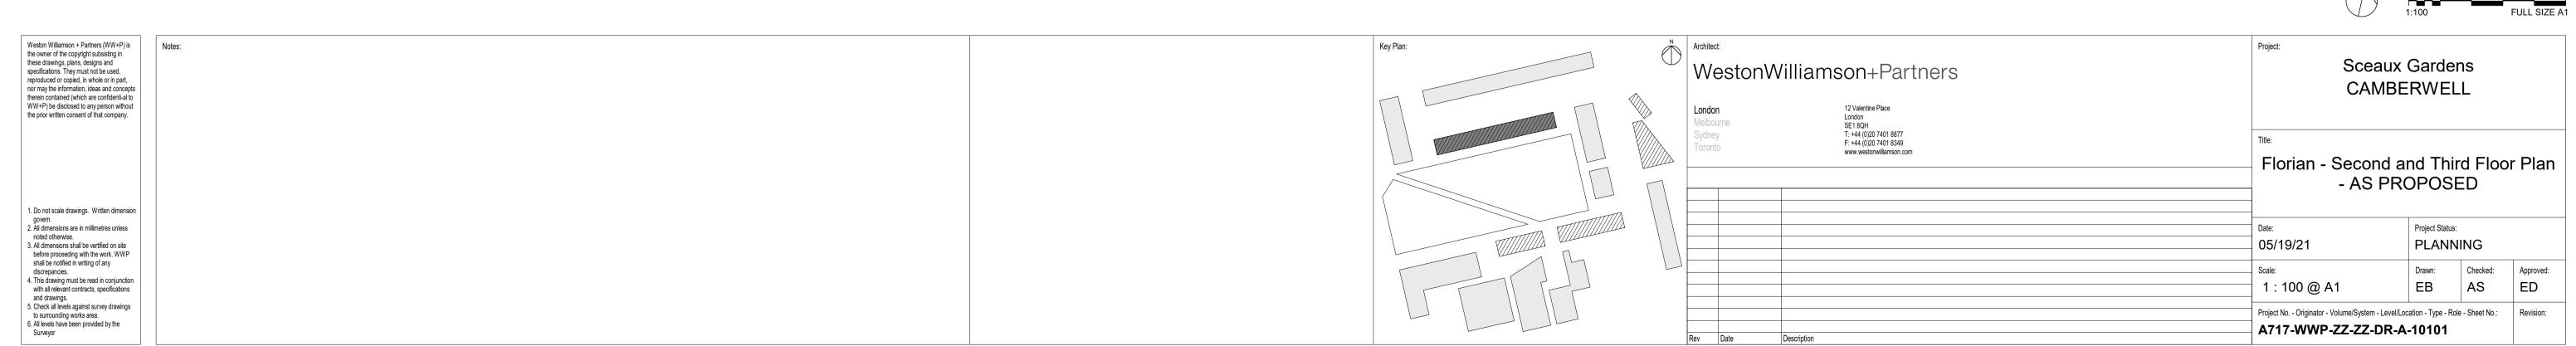

© Copyright WestonWilliamson+Partners