

nor may the information, ideas and concepts therein contained (which are confidenti-al to WW+P) be disclosed to any person without the prior written consent of that company.

> 1. Do not scale drawings. Written dimension govern.
> 2. All dimensions are in millimetres unless noted otherwise.
>
> 3. All dimensions shall be vertified on site

 S. Auditerisons shall be verticed on site before proceeding with the work. WWP shall be notified in writing of any discrepancies.
 This drawing must be read in conjunction with all relevant contracts, specifications and drawings. and drawings.

5. Check all levels against survey drawings to surrounding works area.

6. All levels have been provided by the Surveyor

Galvanised steel universal columns (H) Galvanised steel hollow section

Galvanised mild steel railings U-Channel clear wired glazing system U-Channel clear wired glazing system balustrade with metal capping Fair-faced concrete soffit

Galvanised mild steel fascia along concrete deck edge Galvanised mild steel capping to parapet Spartan promenade ivory tiles to balconies and deck

White soffit board to balcony NorDan tilt and turn timber/aluminium windows in silver colour

NorDan tilt and turn timber/aluminium windows with fixed glazed side light in silver colour NorDan tilt and turn timber/aluminium windows with a fixed glazed panel below and full height fixed glazed side light in silver colour

NorDan tilt and turn timber/aluminium windows with a fixed glazed panel below in silver NorDan timber/aluminium glazed balcony door single in silver colour


NorDan Ntech Leo 101 external doorset in silver colour with a green door leaf NorDan Ntech Leo 101 external doorset in silver colour with a green door leaf and a full height fixed glazed sidelight NorDan Ntech Leo 101 external doorset in silver colour with a green door leaf and a fixed

glazed sidelight with a fixed panel below painted silver Louvred doors painted to match brick colour Communal entrance canopy in silver colour with green soffit board

Communal entrance screen in silver colour Josta 2-tier cycle rack (by Cycle Works) in communal cycle stores Asgard galvanised steel twin and single cycle locker in communal cycle stores

Asgard galvanised steel addition bike shed (side opening) Wildflower planted biodiverse roof by Bauder or equally approved to lower roof Langley 3-layer felt system roof covering Photovoltaics to roof

Lighting balconies and decks Integrated DAD009 letterboxes or similar Inset horizontal mortar joint

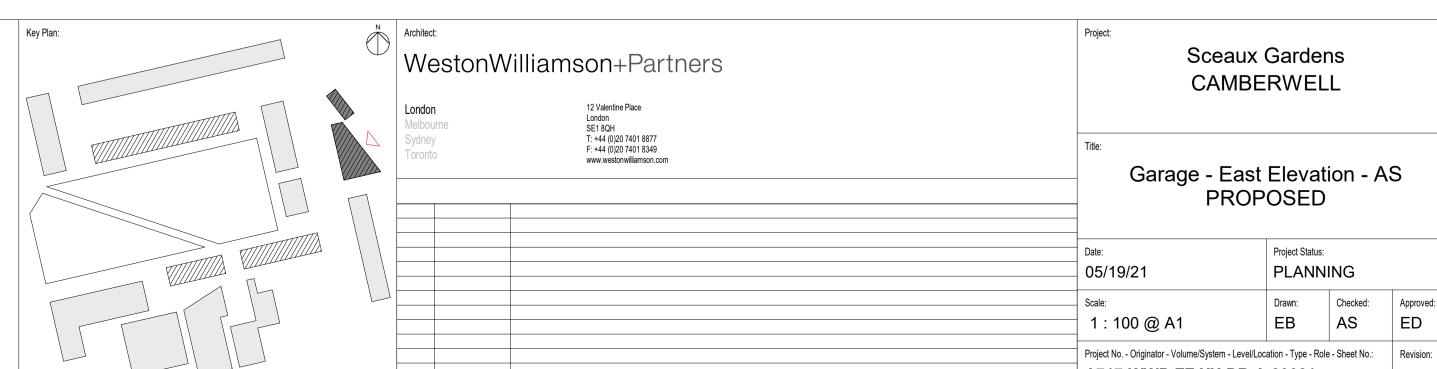

Garage - East Elevation - AS

PLANNING Checked:

AS ED A717-WWP-ZZ-XX-DR-A-20021

© Copyright WestonWilliamson+Partners