



1 Fourth Floor Plan
1: 100

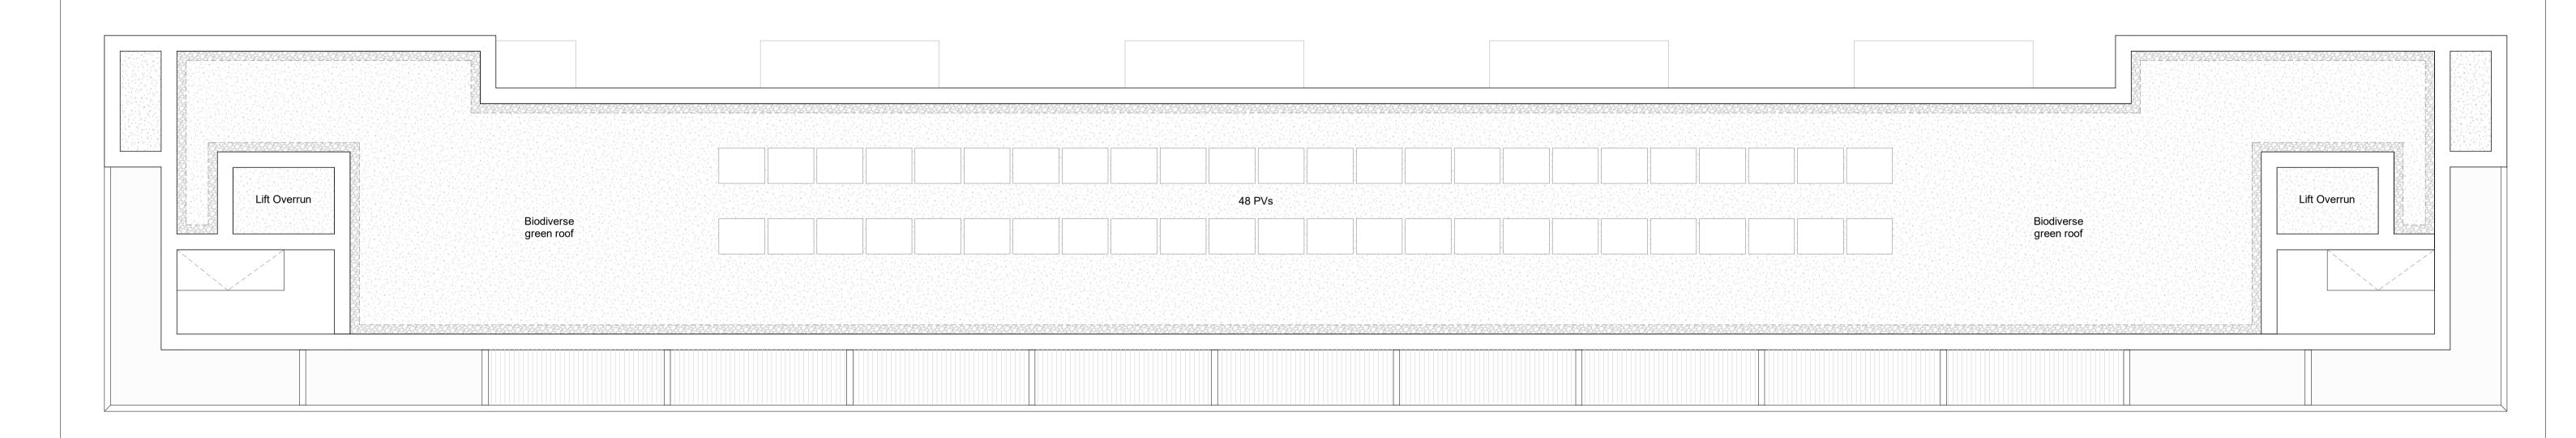

2 Roof Plan
1:100

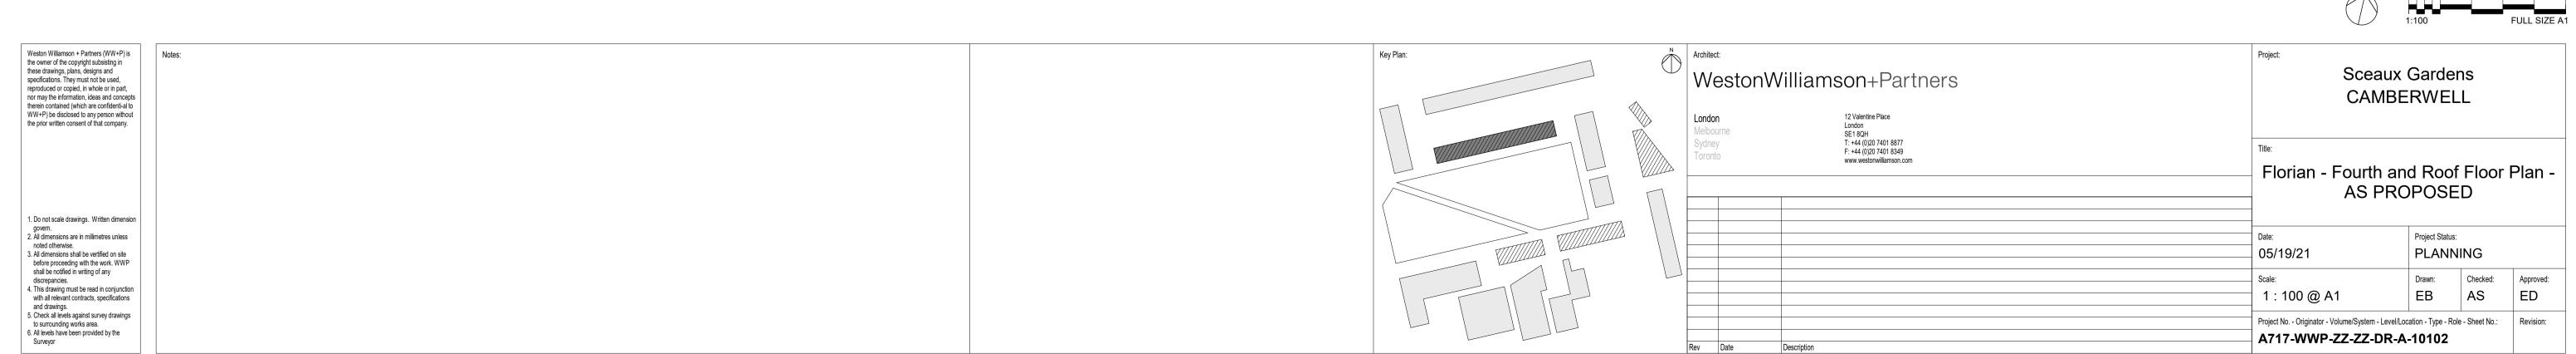

© Copyright WestonWilliamson+Partners