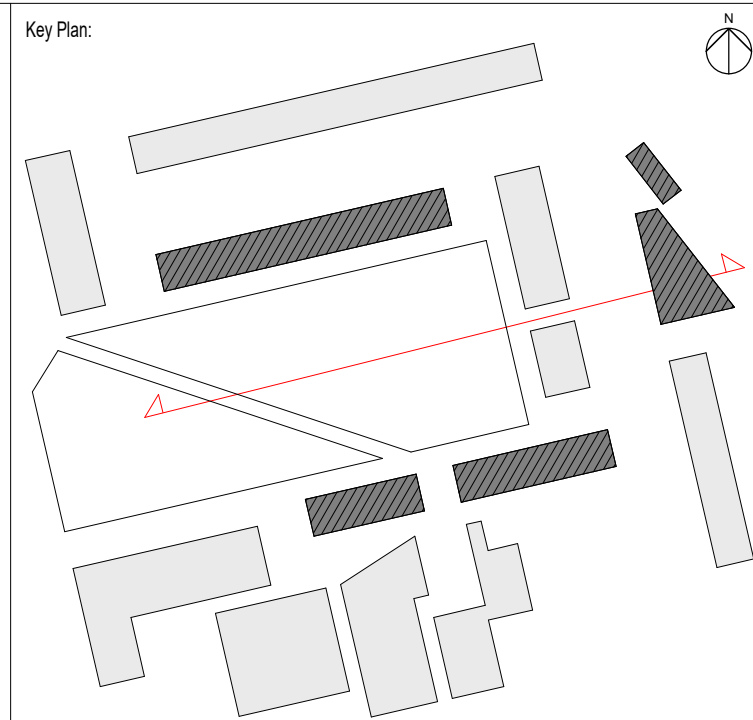


1. Do not scale drawings. Written dimension govern.
2. All dimensions are in millimetres unless noted otherwise.
3. All dimensions shall be verified on site before proceeding with the work. WWP shall be notified in writing of any discrepancies.
4. This drawing must be read in conjunction with all relevant contracts, specifications and drawings.
5. Check all levels against survey drawings to surrounding works area.
6. All levels have been provided by the Surveyor

Notes:

[illegible]

Project:				
Sceaux Gardens CAMBERWELL				
Title:				
Section B - AS PROPOSED				
Date: 05/19/21		Project Status: PLANNING		
Scale: 1 : 200 @ A1	Drawn: EB	Checked: AS	Approved: ED	
Project No. - Originator - Volume/System - Level/Location - Type - Role - Sheet No.:				Revision:
A717-WWP-ZZ-XX-DR-A-25001				