


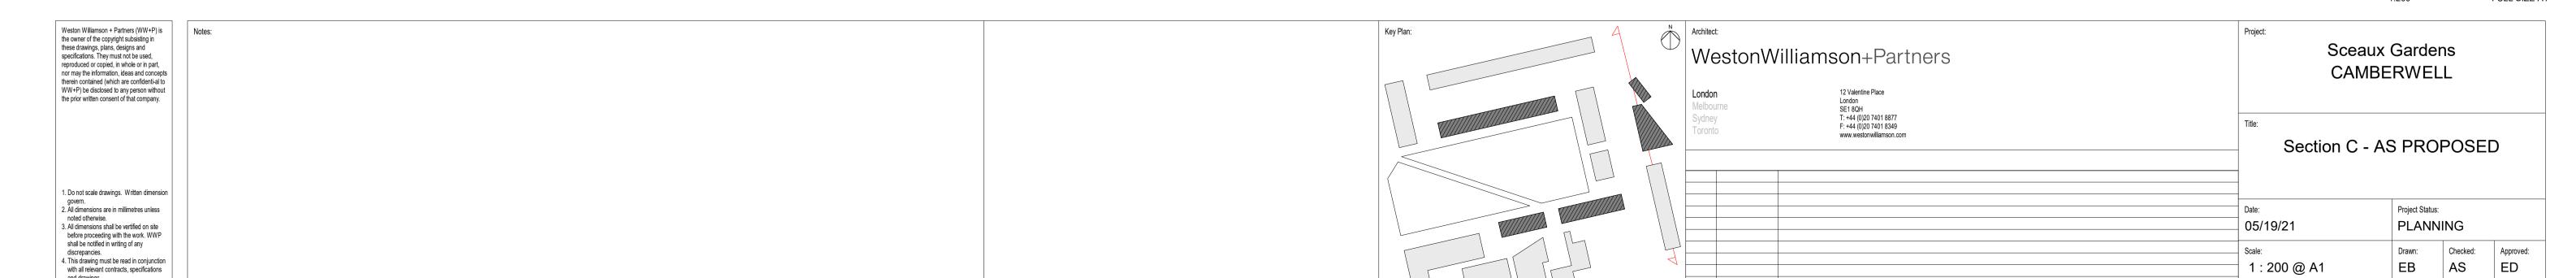

and drawings.

Check all levels against survey drawings to surrounding works area.

6. All levels have been provided by the



© Copyright WestonWilliamson+Partners

ED

EB

Project No. - Originator - Volume/System - Level/Location - Type - Role - Sheet No.:

A717-WWP-ZZ-XX-DR-A-25002

AS

1 : 200 @ A1