

1. Do not scale drawings. Written dimension govern.
2. All dimensions are in millimetres unless noted otherwise.

3. All dimensions shall be vertified on site

before proceeding with the work. WWP shall be notified in writing of any discrepancies. This drawing must be read in conjunction with all relevant contracts, specifications and drawings.

5. Check all levels against survey drawings to surrounding works area. 6. All levels have been provided by the

Galvanised mild steel fascia along concrete deck edge

Galvanised mild steel capping to parapet Spartan promenade ivory tiles to balconies and deck

White soffit board to balcony NorDan tilt and turn timber/aluminium windows in silver colour


NorDan tilt and turn timber/aluminium windows with fixed glazed side light in silver colour NorDan tilt and turn timber/aluminium windows with a fixed glazed panel below and full height fixed glazed side light in silver colour

NorDan tilt and turn timber/aluminium windows with a fixed glazed panel below in silver NorDan timber/aluminium glazed balcony door single in silver colour

Communal entrance screen in silver colour Josta 2-tier cycle rack (by Cycle Works) in communal cycle stores

Asgard galvanised steel twin and single cycle locker in communal cycle stores Asgard galvanised steel addition bike shed (side opening) Wildflower planted biodiverse roof by Bauder or equally approved to lower roof Langley 3-layer felt system roof covering Photovoltaics to roof

Lighting balconies and decks Integrated DAD009 letterboxes or similar Inset horizontal mortar joint

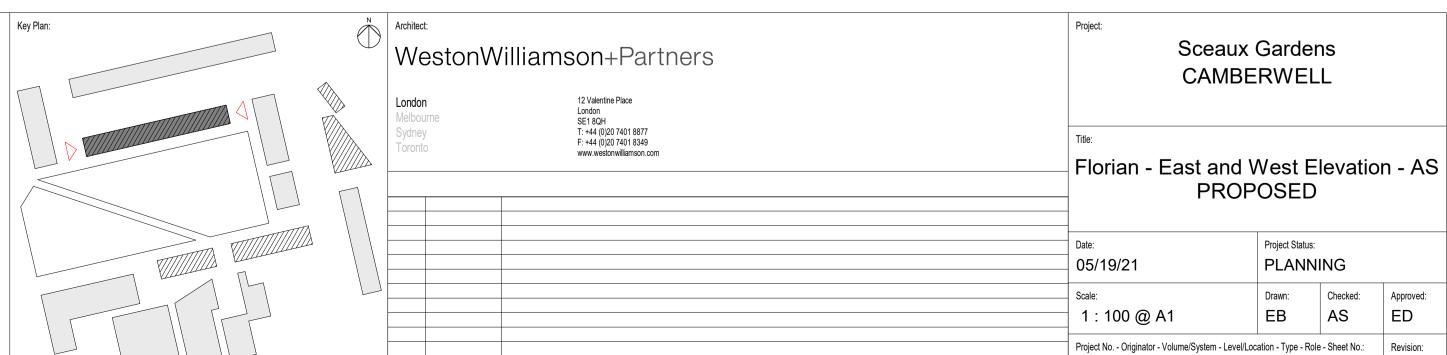

© Copyright WestonWilliamson+Partners

A717-WWP-ZZ-XX-DR-A-20002

ED