


EXISTING SECTION 1:100

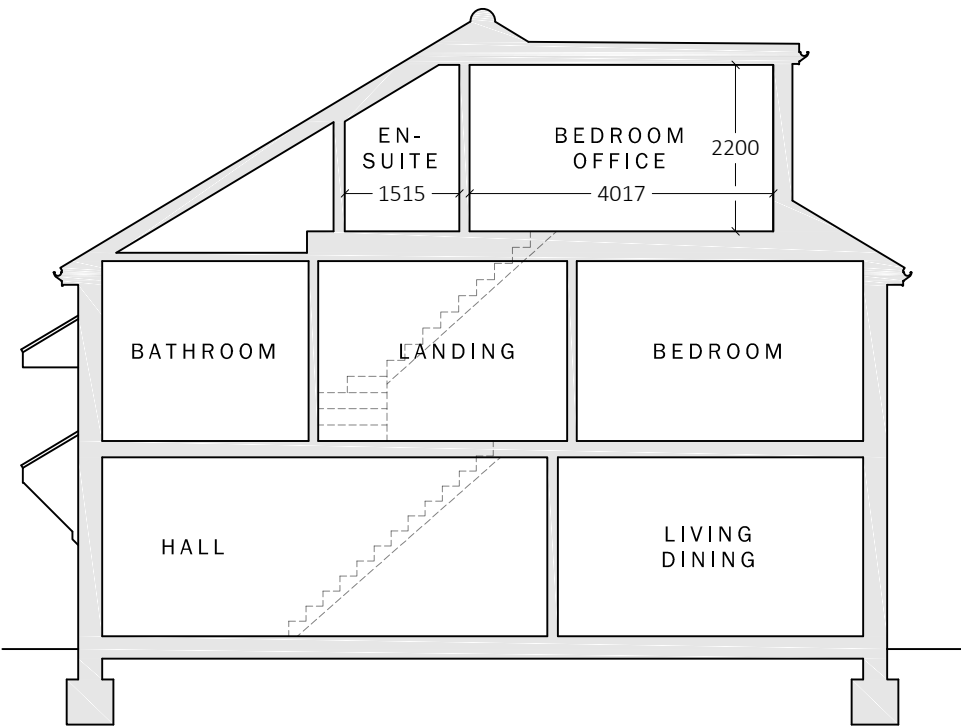

PROPOSED SECTION 1:100

© COPYRIGHT YOUNGS BUILDING SURVEYING SERVICES LTD. 95 Palmerston Road Chatham Kent, ME4 6NB Mobile: 07841480541 E-Mail: ybsservicesltd@gmail.com	
NOTES: All dimensions are to be checked on site and measurements checked prior to works being carried out. Contractor and Client are to ensure Compliance with C.D.M. Health and Safety Regulations and Party Wall Agreements where Applicable and to ensure all permissions have been obtained prior to any works commencing. Any works carried out prior to necessary approvals being obtained will be at the owners own risk and expense.	
No. Revision	Date
CLIENT MR & MRS PANNELL	
PROJECT LOCATION 8 REEDHAM STREET PECKHAM LONDON SE15 4PH	
PROJECT DETAIL PROPOSED LOFT CONVERSION WITH INTERNAL ALTERATIONS	
DRAWING DETAIL EXISTING SECTION PROPOSED SECTION	
SCALE 1:100 @ A3	
DATE MAY 2021	
DRAWING NUMBER REEDHAM-ST/YBS/05-21/D4	