




FRONT ELEVATION



REAR ELEVATION

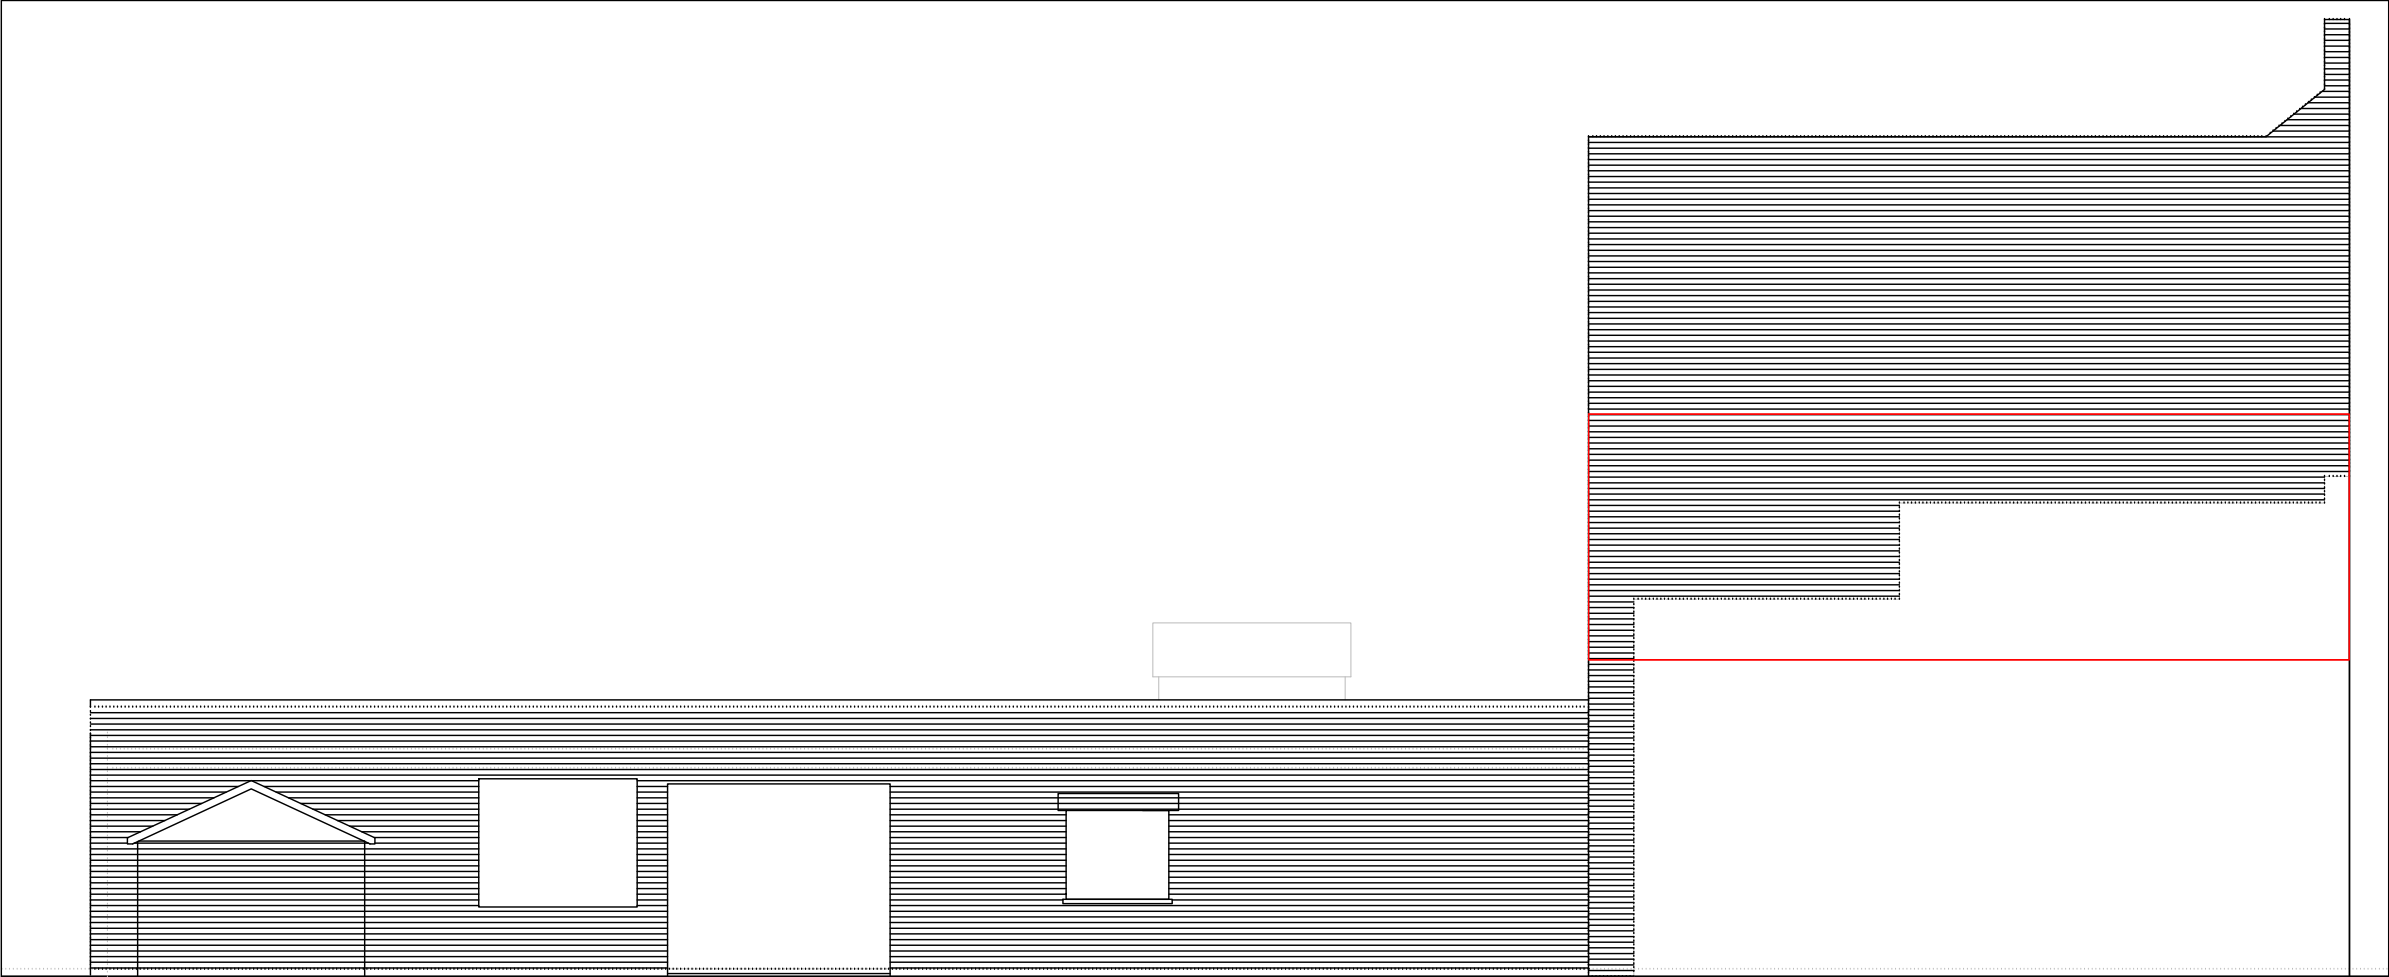


NORTH ELEVATION (SIDE)



Red outline boundary box shows 1st floor office unit

There is no side elevation on the South side of the building

Scale only for planning purposes

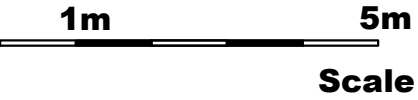

B	16.06.21	Minor revsions following client comments
A	15.06.21	Minor revsions following client comments
Rev	Date	Notes

REVISIONS

285-287 Rye Lane,
SE15 4UA

EXISTING ELEVATIONS

1:100@A3

June 2021

Drwg no. 145 / 01

Rev B

VESICA DESIGN

jamestmills64@gmail.com

07908 687 289