

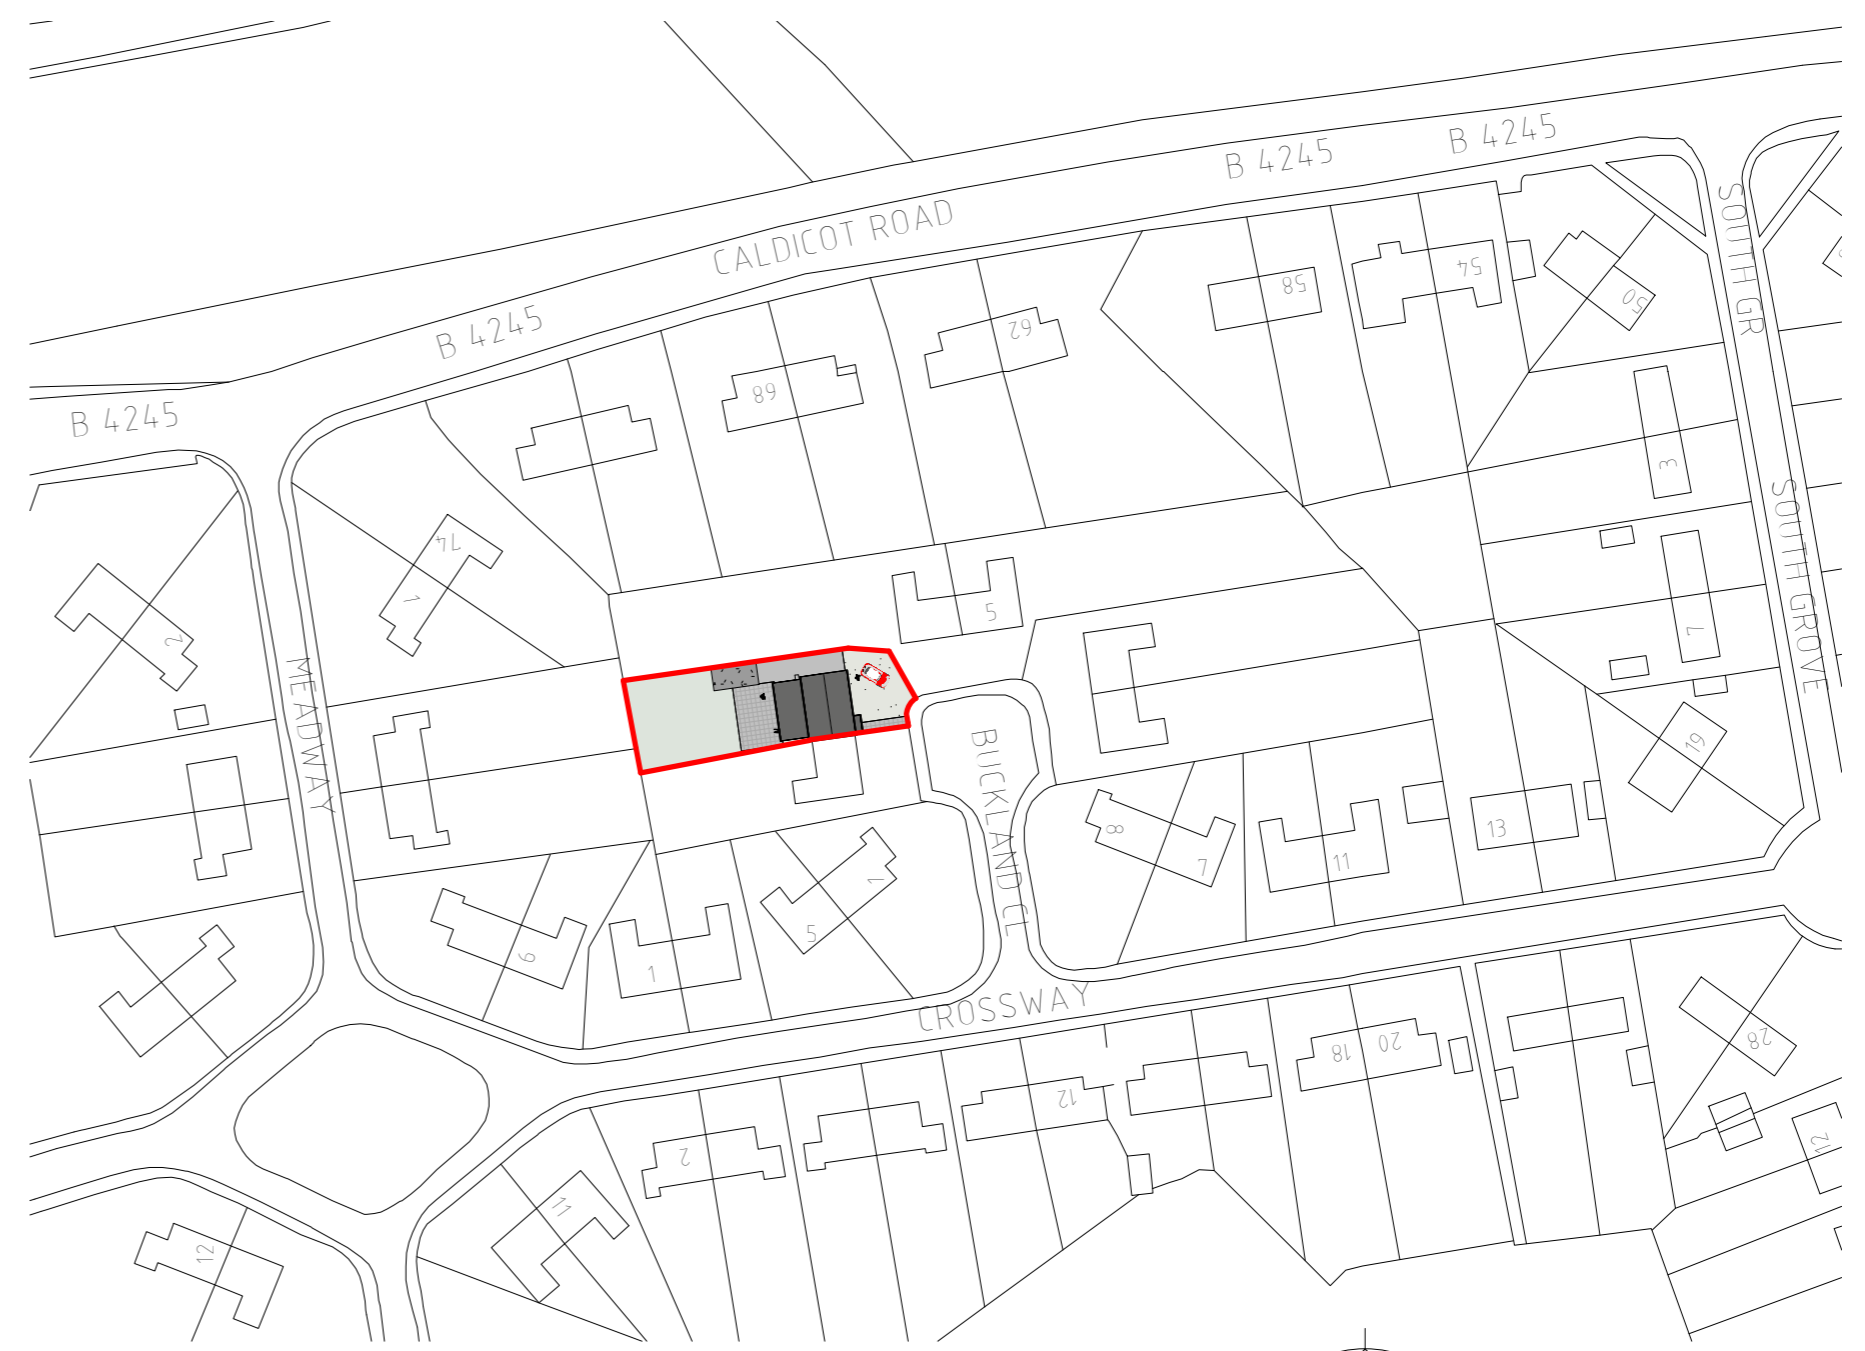


2 Site Project North  
1 : 500

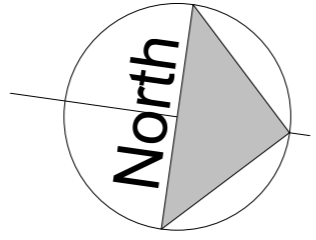

1 Site True North  
1 : 1000

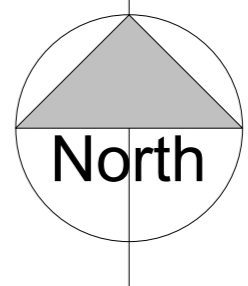

Dwg at A2  
0 1 2 3 4  
5m long scale at 1:100

| rev   | date   | description   |
|---|--|---|
| Planning  |  | Building Regs   |
| <b>Maison Design</b>  |  |   |
| architectural practice  |  |   |
| 25 Caldicot Road<br>Rogiet<br>Monmouthshire<br>NP26 3SE   |  | tel 01291 422712<br>E mail<br>mark@maisondesign.biz<br>WEB www.maisondesign.biz |
| <small>Copyright of this drawing or part thereof is by Maison Design and not to be copied</small> |  |   |
| Project   | Proposed Site Plan                                 |   |
| Name  | Emma Solman<br>3 Buckland Close<br>Rogiet NP26 3SN |   |
| Date  | May 2021   | MH-8579   |