




2 REAR
1 : 100




3 SIDE
1 : 100



4 SIDE PARTY
1 : 100

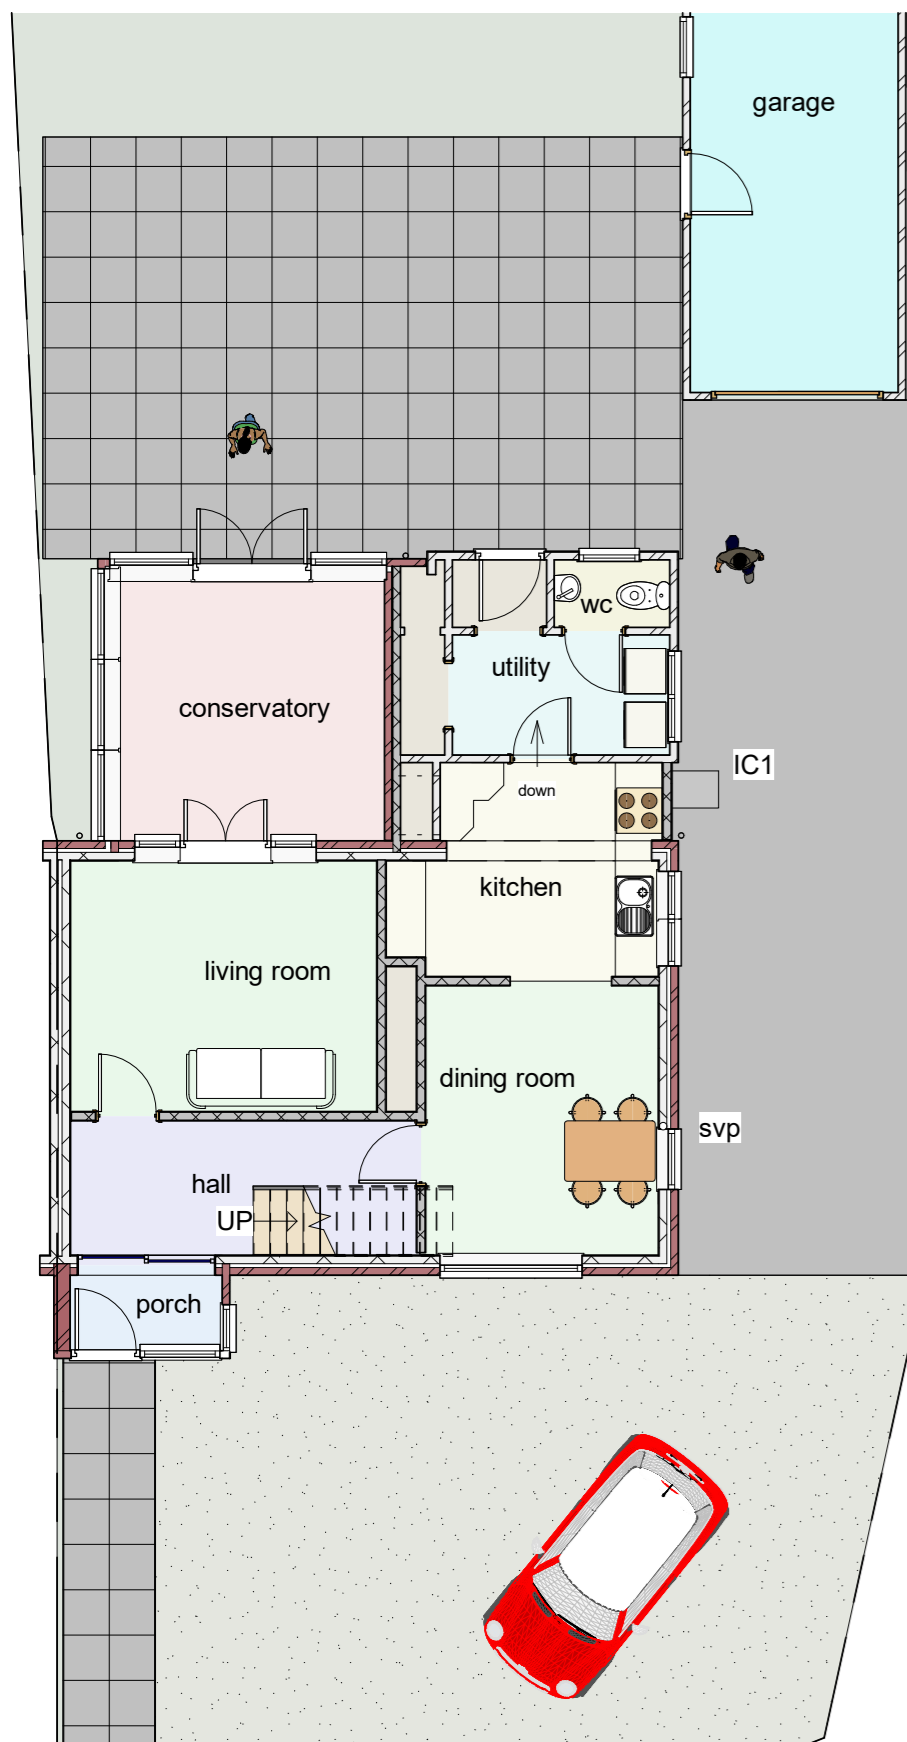


1 0_grd FFL Existing
1 : 100

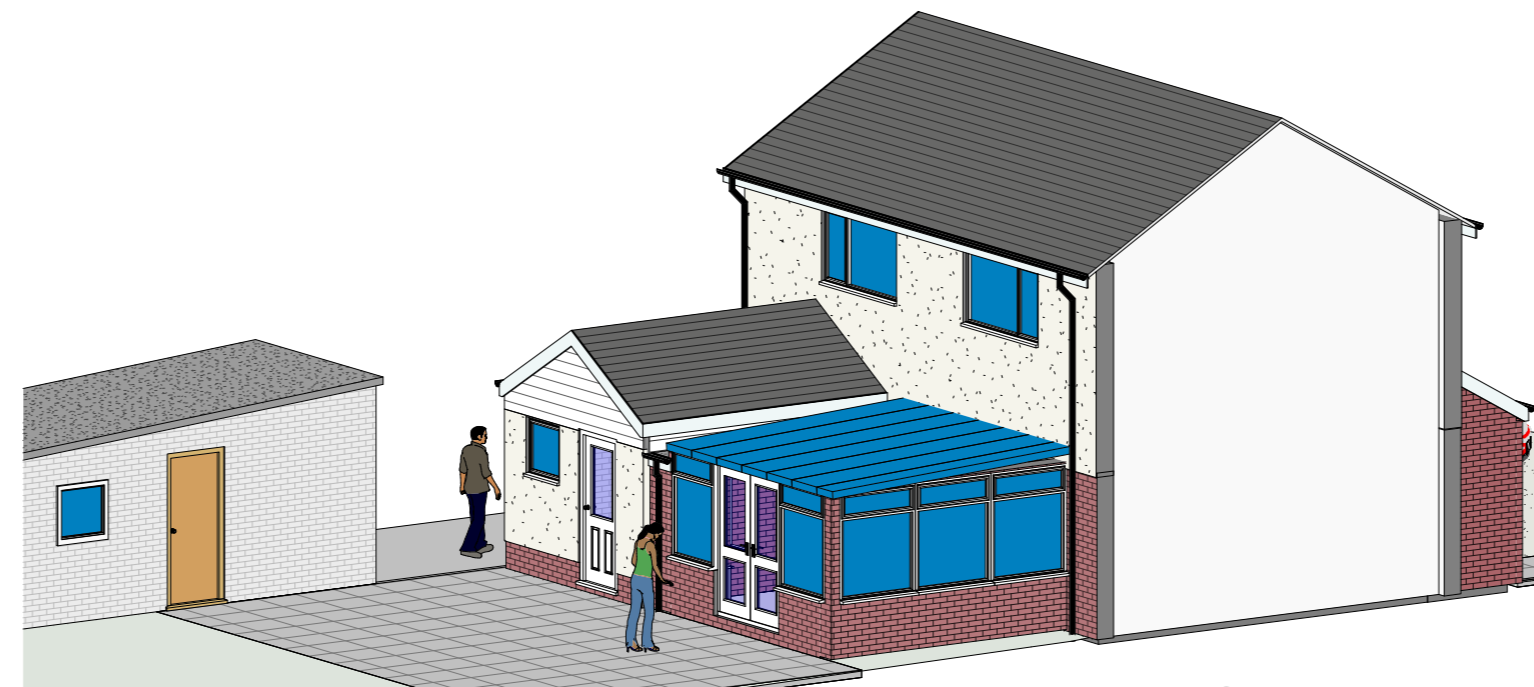

6 Side 3D

- Roof Tiles
- Walls Brickwork and render
- Windows White upvc d.g
- RW Goods Black pvc half round

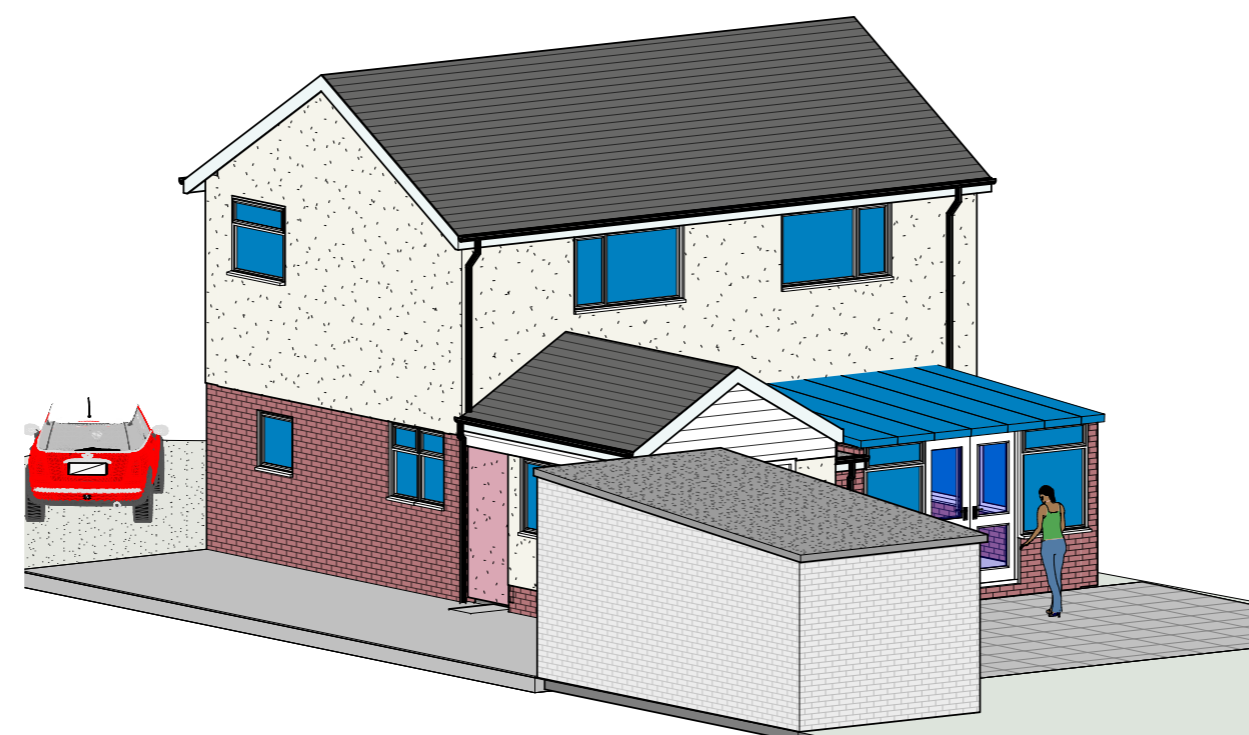

5 3D Existing Rear

Dwg at A2
0 1 2 3 4
5m long scale at 1:100

rev	date	description
Planning		Building Regs
Maison Design		
architectural practice		
25 Caldicot Road		tel 01291 422712
Rogiet		E mail
Monmouthshire		mark@maisondesign.biz
NP26 3SE		WEB www.maisondesign.biz
Copyright of this drawing or part thereof is by Maison Design and not to be copied		
Project	Existing Layout	
Name	Emma Solman 3 Buckland Close Rogiet NP26 3SN	
Date	May 2021	MH-8578