




2 REAR  
1 : 100

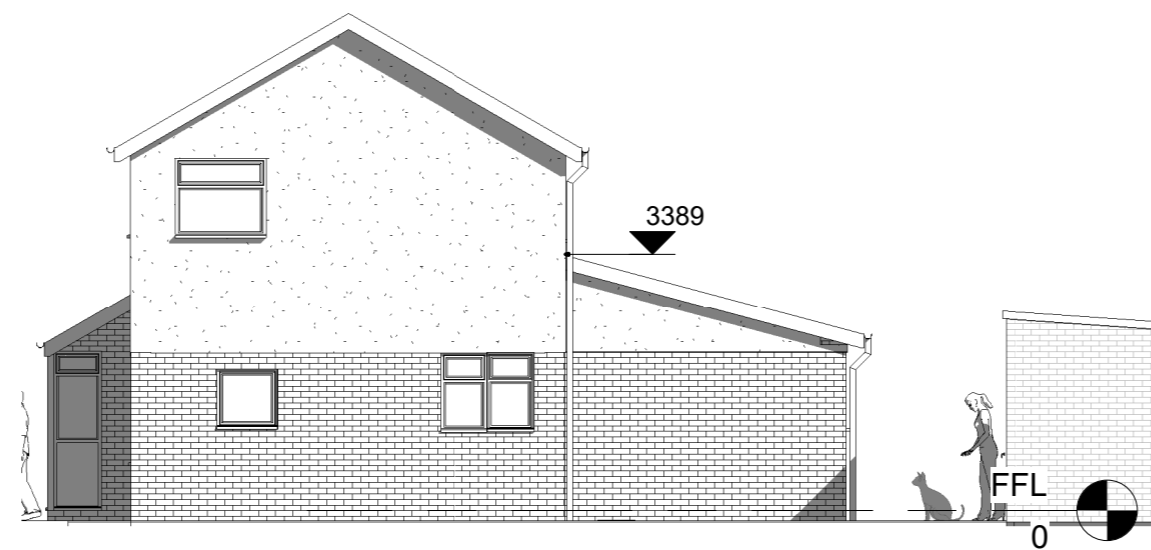


3 SIDE  
1 : 100

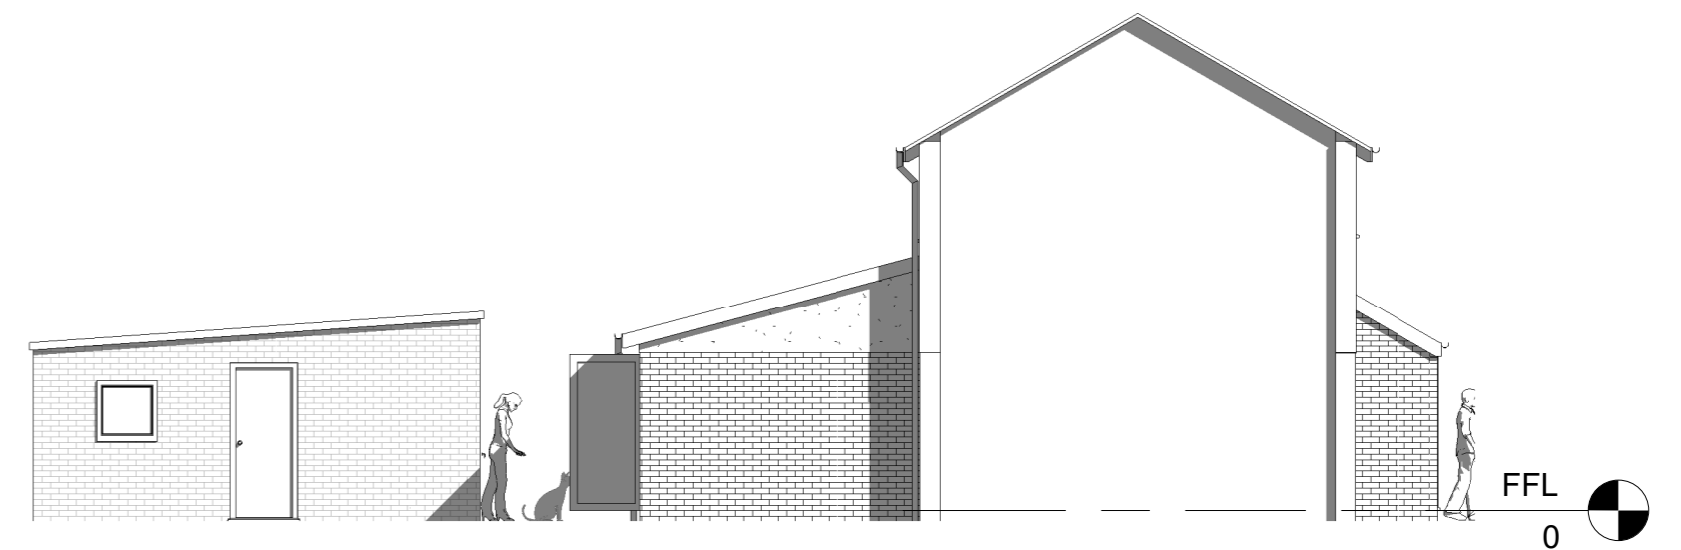


4 SIDE PARTY  
1 : 100

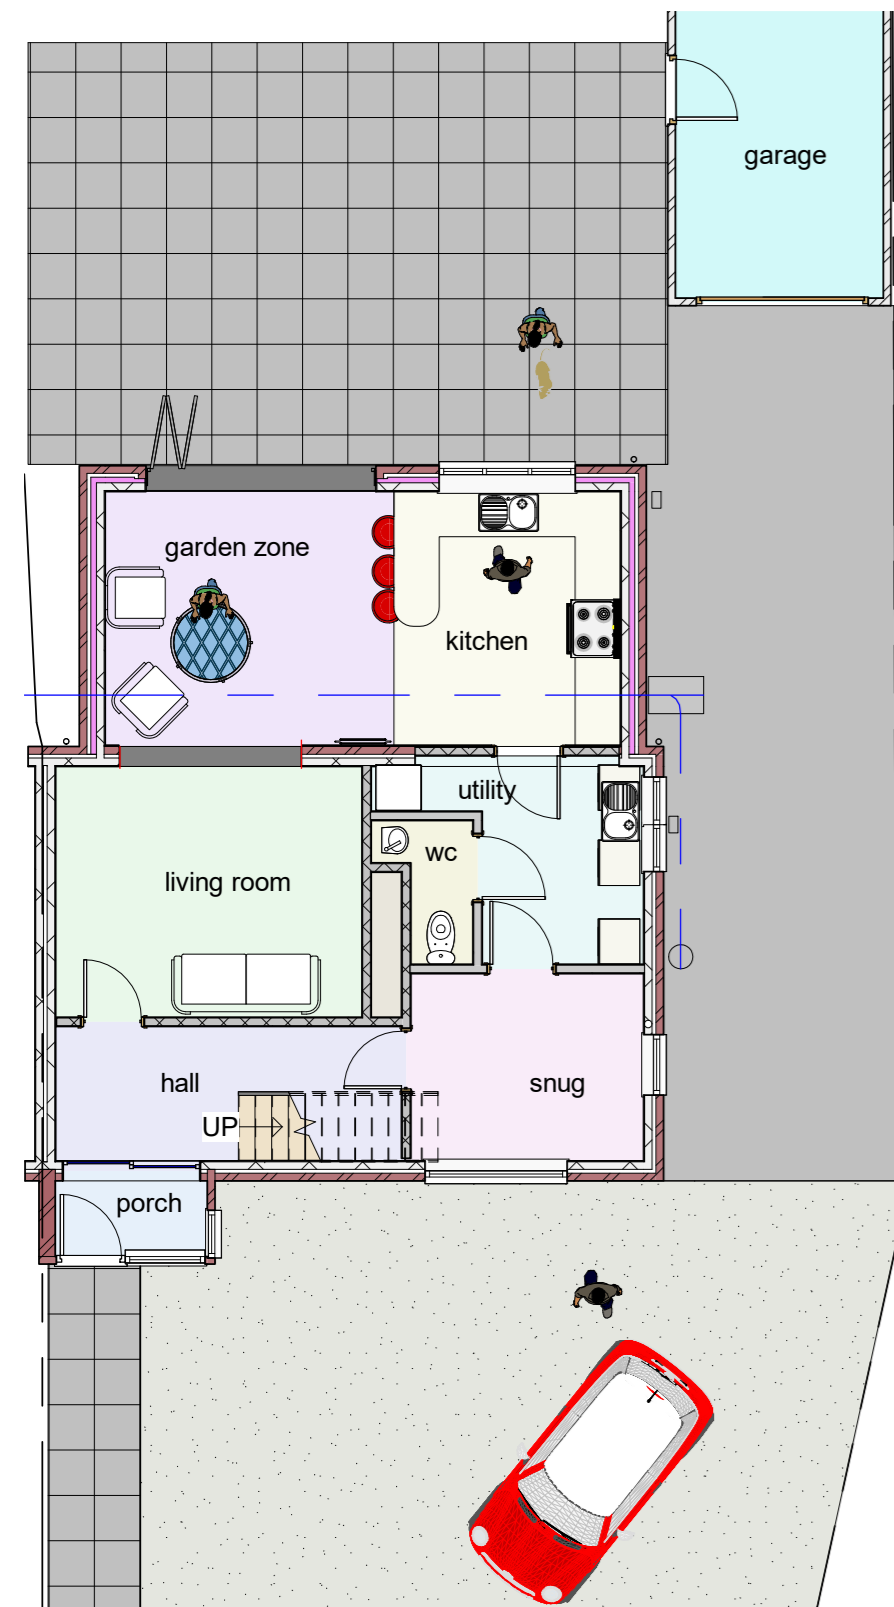

7 0\_grd FFL Proposed  
1 : 100

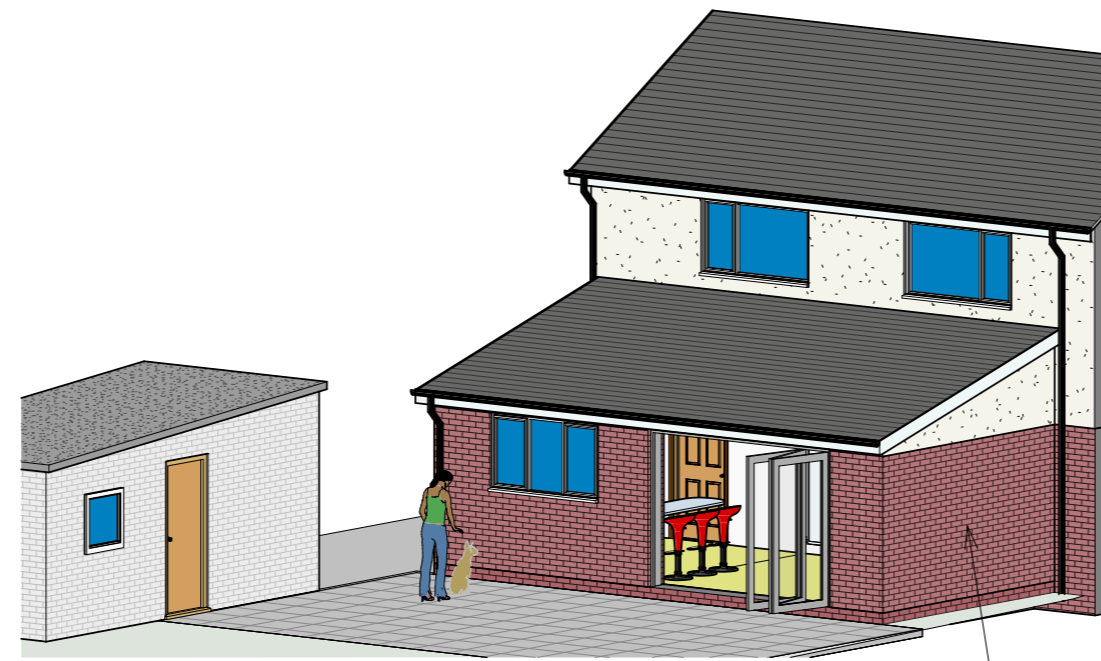

5 3D Rear  
new rear single storey extension

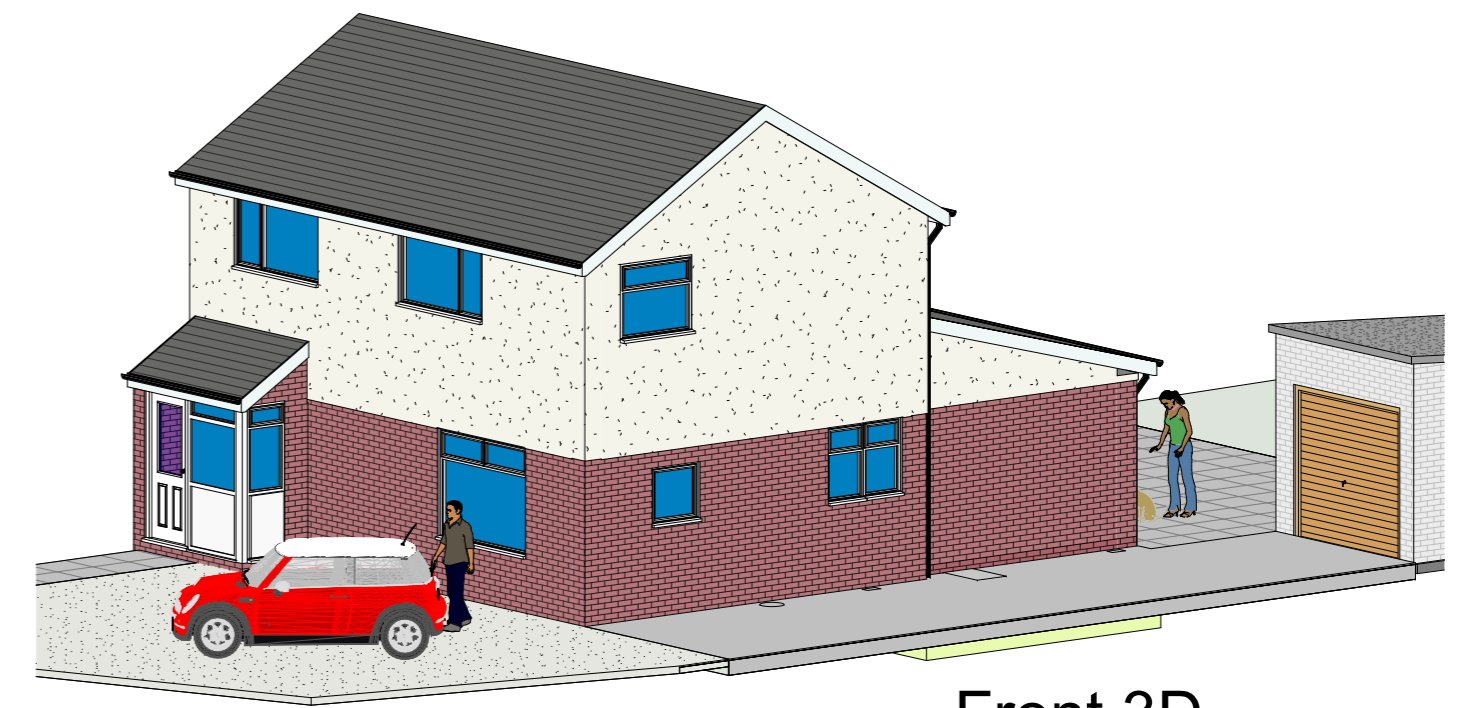

6 Front 3D

Dwg at A2  
0 1 2 3 4  
5m long scale at 1:100

rev	date	description	
		Planning	Building Regs
<b>Maison Design</b>			
architectural practice			
25 Caldicot Road		tel 01291 422712	
Rogiet		E mail	
Monmouthshire		mark@maisondesign.biz	
NP26 3SE		WEB www.maisondesign.biz	
Copyright of this drawing or part thereof is by Maison Design and not to be copied			
Project		Proposed Layout	
Name		Emma Solman	
		3 Buckland Close	
		Rogiet NP26 3SN	
Date	May 2021	MH-8580	