

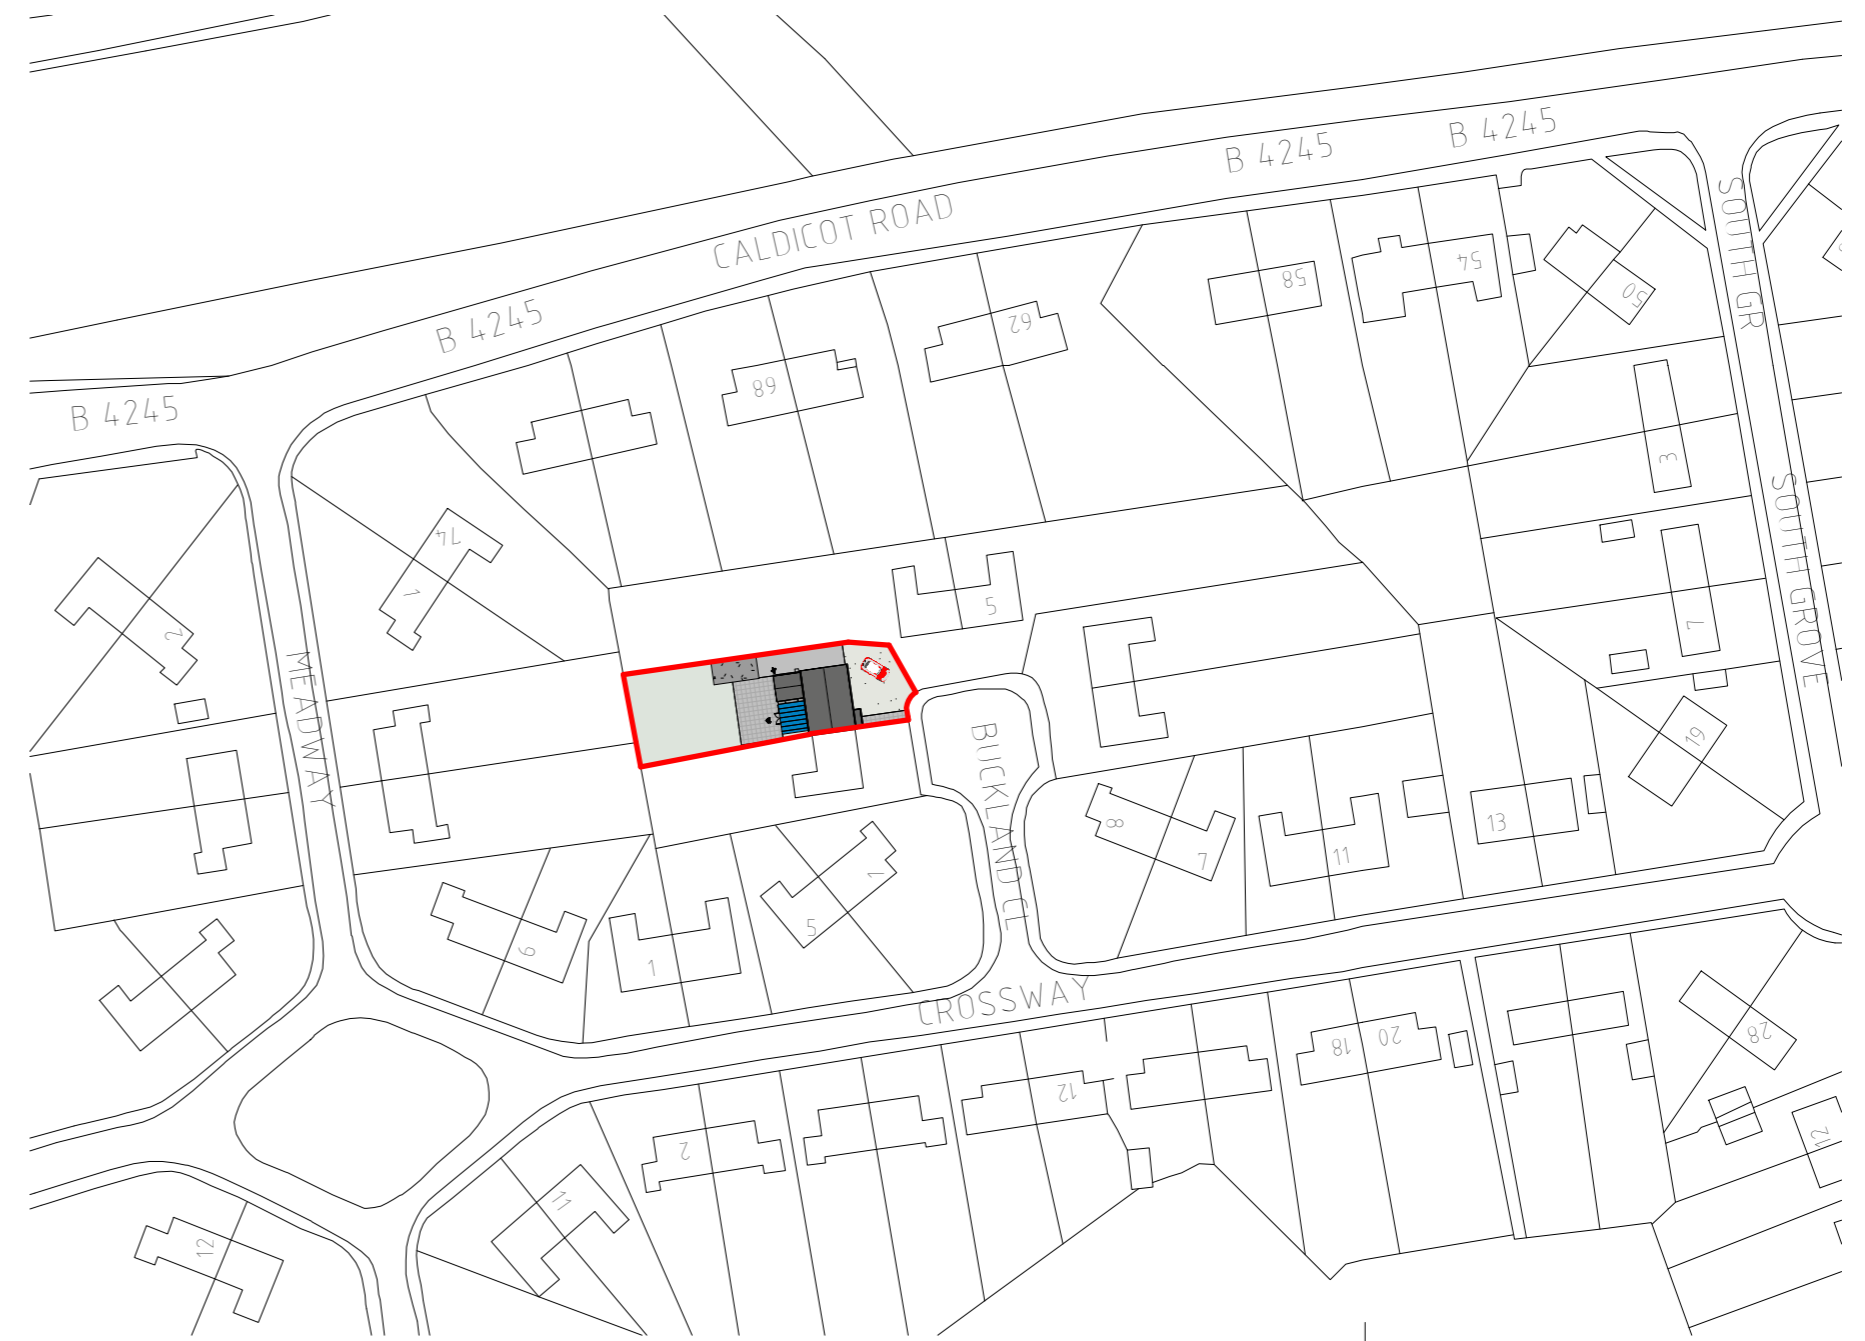


2 Site Project North  
1 : 500

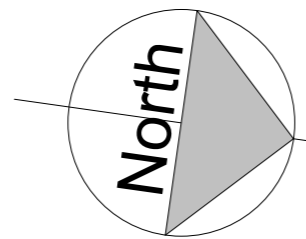

1 Site True North  
1 : 1000

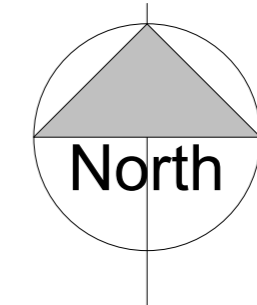

Dwg at A2  
0 1 2 3 4  
5m long scale at 1:100

rev	date	description
Planning		Building Regs
<b>Maison Design</b>		
architectural practice		
25 Caldicot Road Rogiet Monmouthshire NP26 3SE		tel 01291 422712 E mail mark@maisondesign.biz WEB www.maisondesign.biz
<small>Copyright of this drawing or part thereof is by Maison Design and not to be copied</small>		
Project	Existing Site Plan	
Name	Emma Solman 3 Buckland Close Rogiet NP26 3SN	
Date	May 2021	MH-8577