



1 Existing Elevation 05
1 : 100

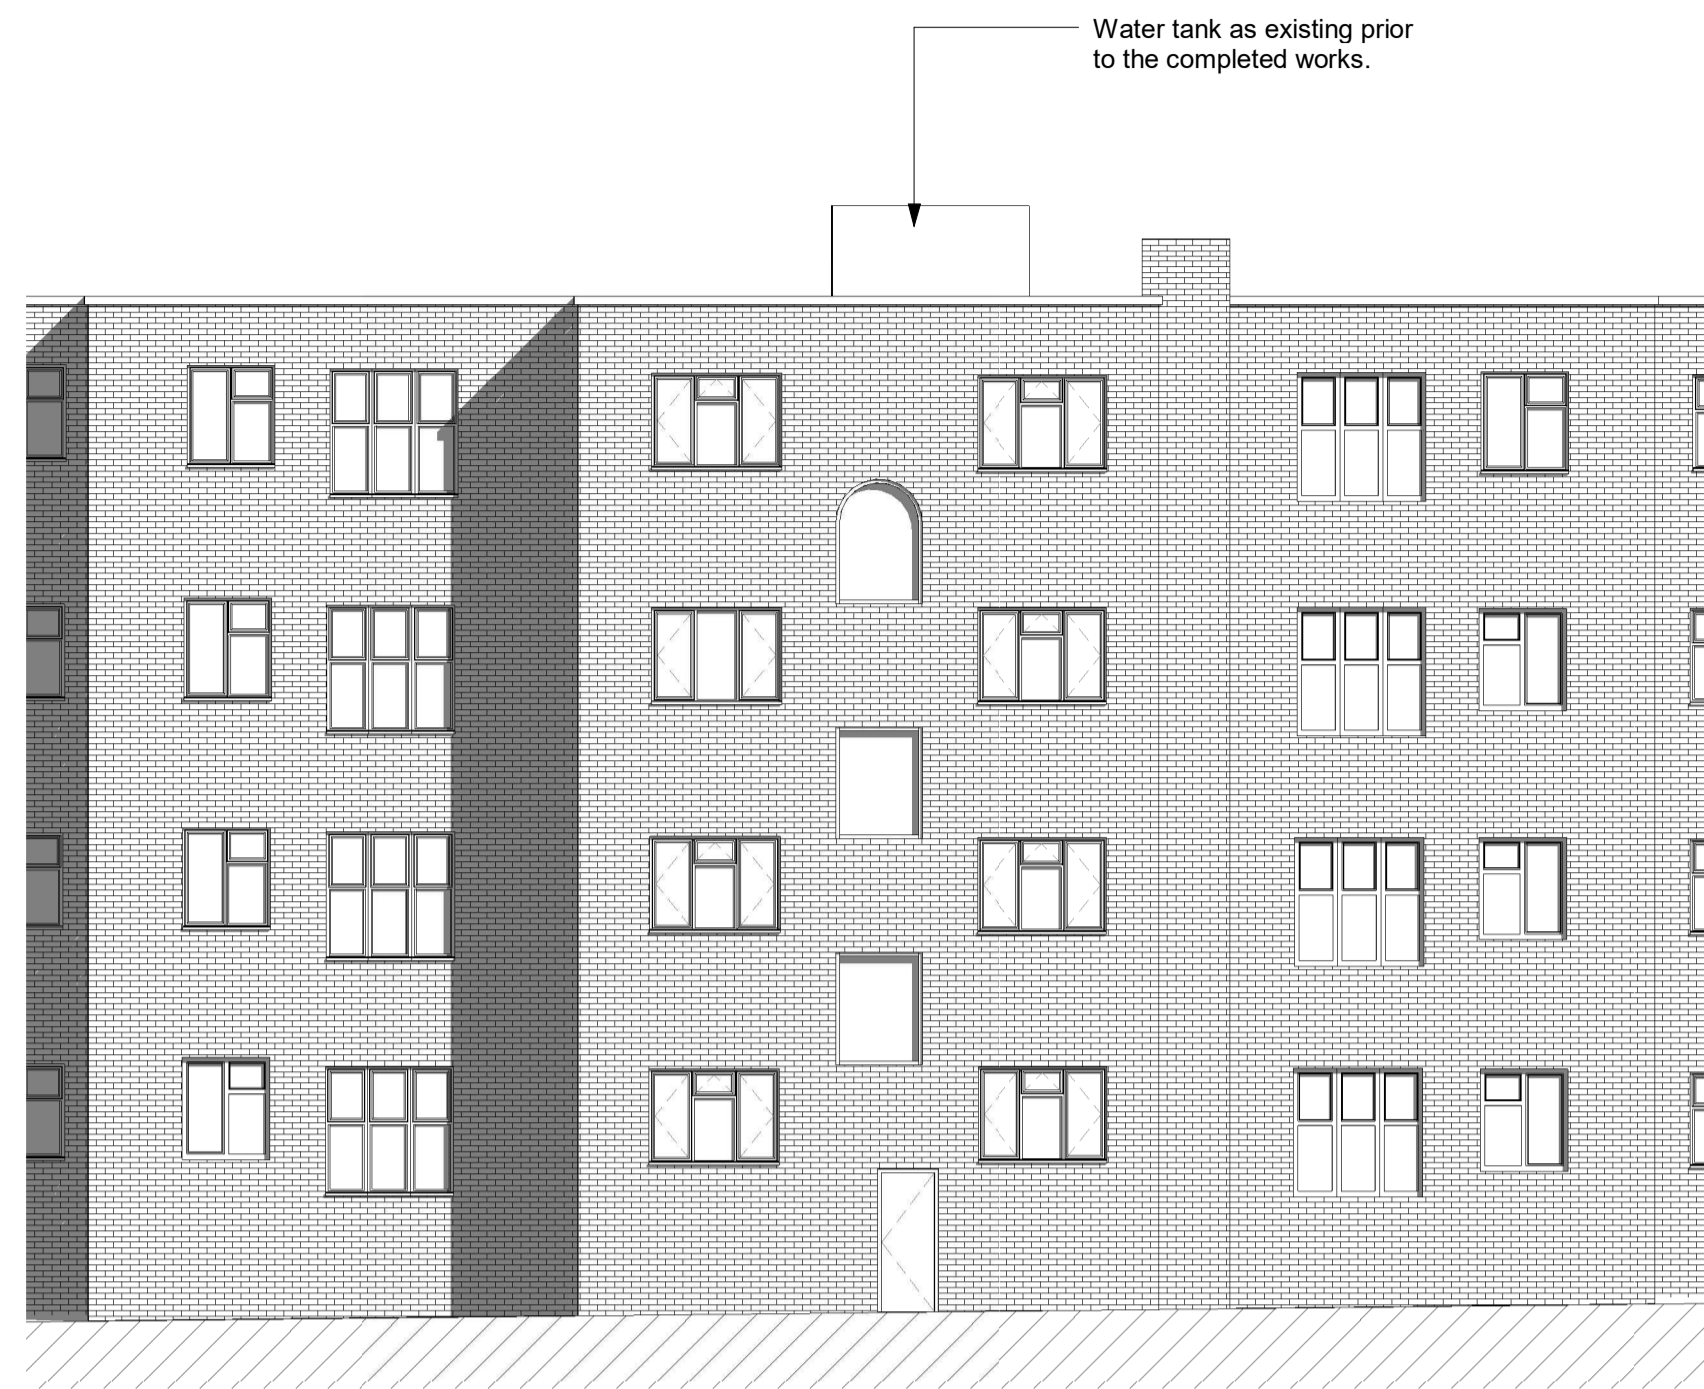


2 Existing Elevation 06
1 : 100

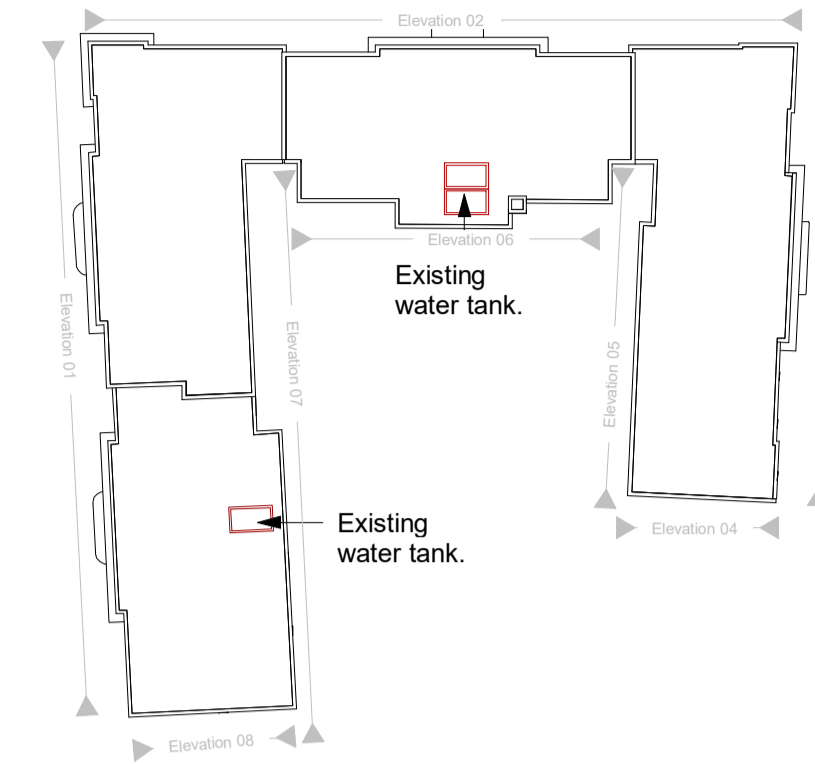

5 Existing Ref Plan
1 : 500




3 Existing Elevation 07
1 : 100

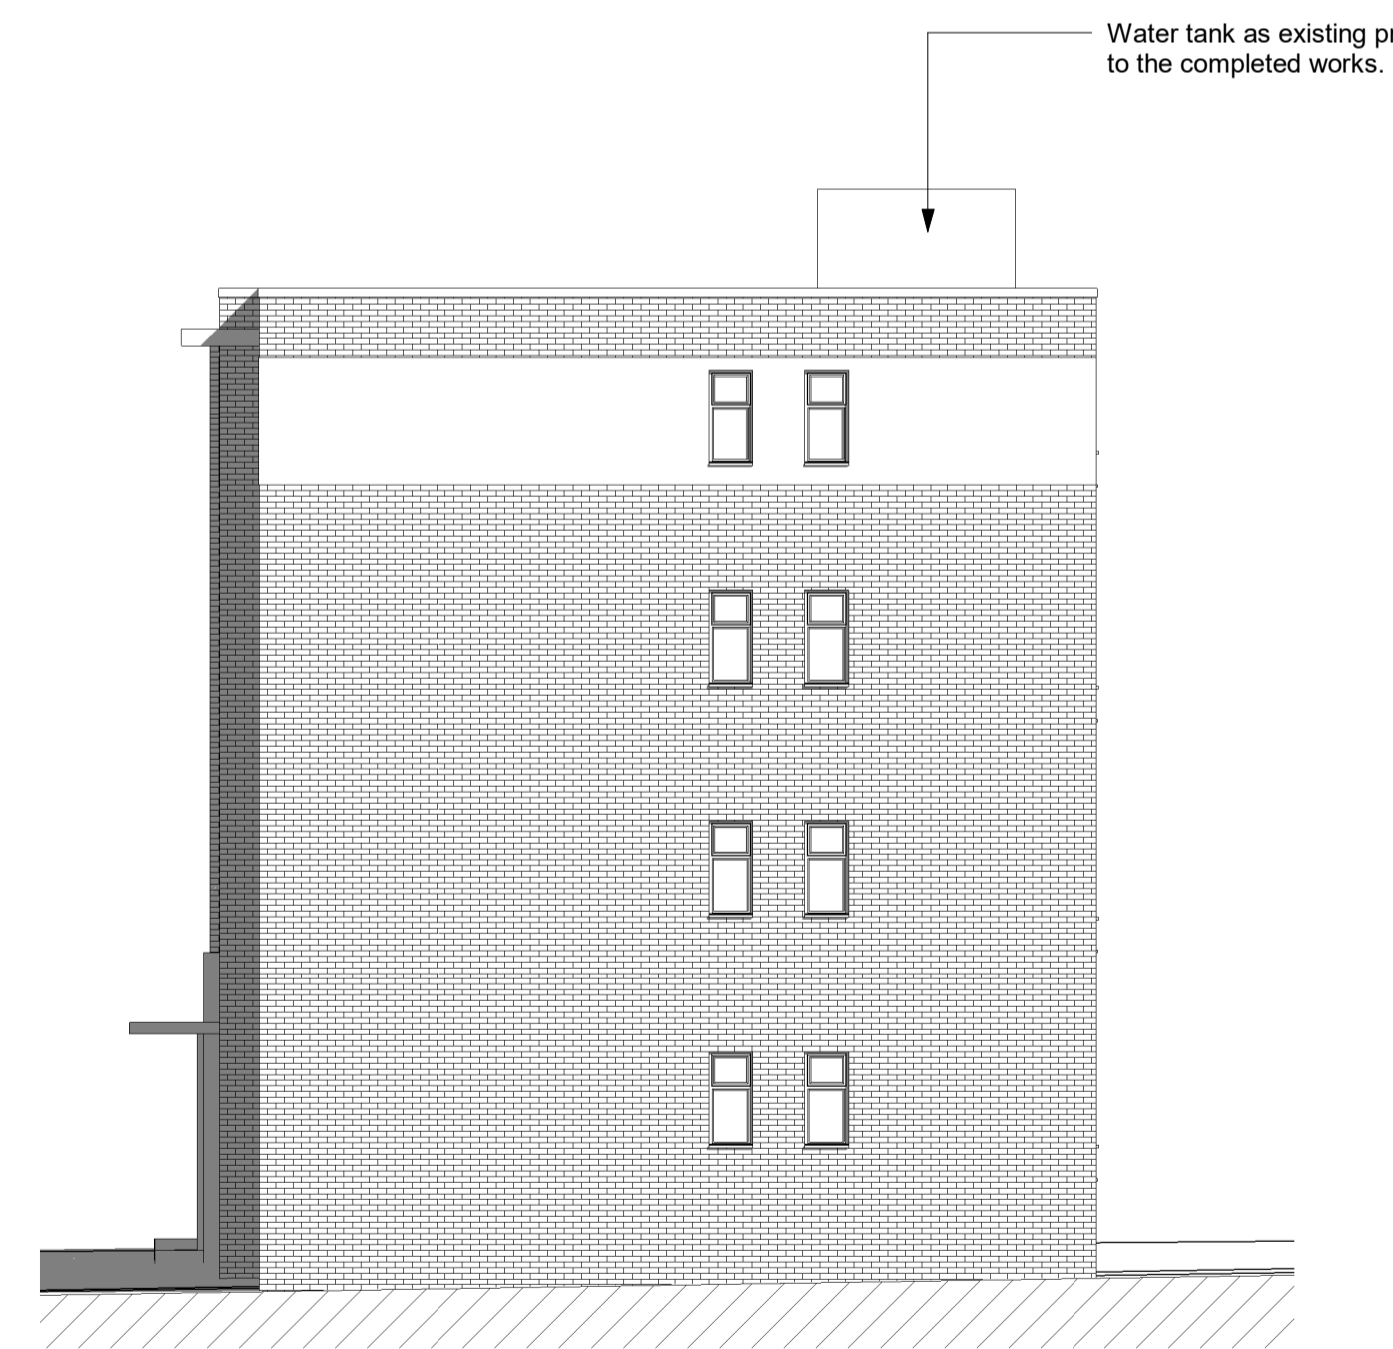

4 Existing Elevation 08
1 : 100

Revision	Date	Comment
----------	------	---------

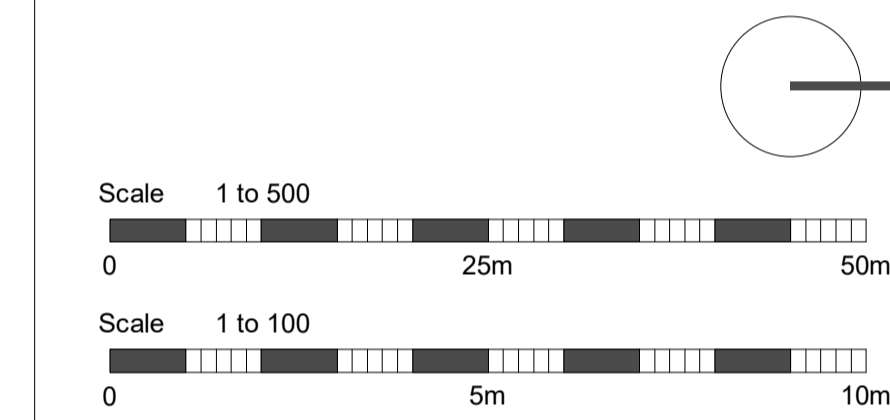

3 Sherman Walk, London SE10 0YJ
Tel: 020 8777 7700
Email: laura.dumitru@blakeneyleigh.co.uk

Client
Fresh Property Management

Property
31 - 60 Windsor Court Golders Green Rd, London NW11 9PR

Project
Water Tanks Enclosures

Drawing Title
Pre Existing Elevations (2 of 2)

Drawn By L Dumitru	Date JUNE 2021
-----------------------	-------------------

Scale @ A1 As indicated	Drawing No. FPM035/04
----------------------------	--------------------------

Checked By NG	Revision No.
------------------	--------------