






1 Existing Elevation 01
1 : 100

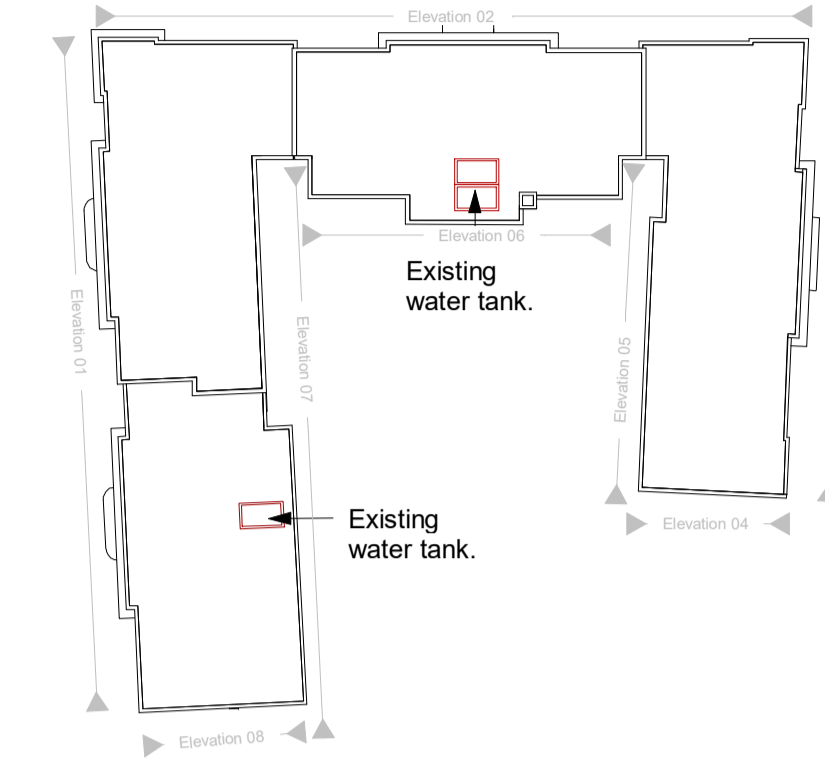

5 Existing Ref Plan
1 : 500

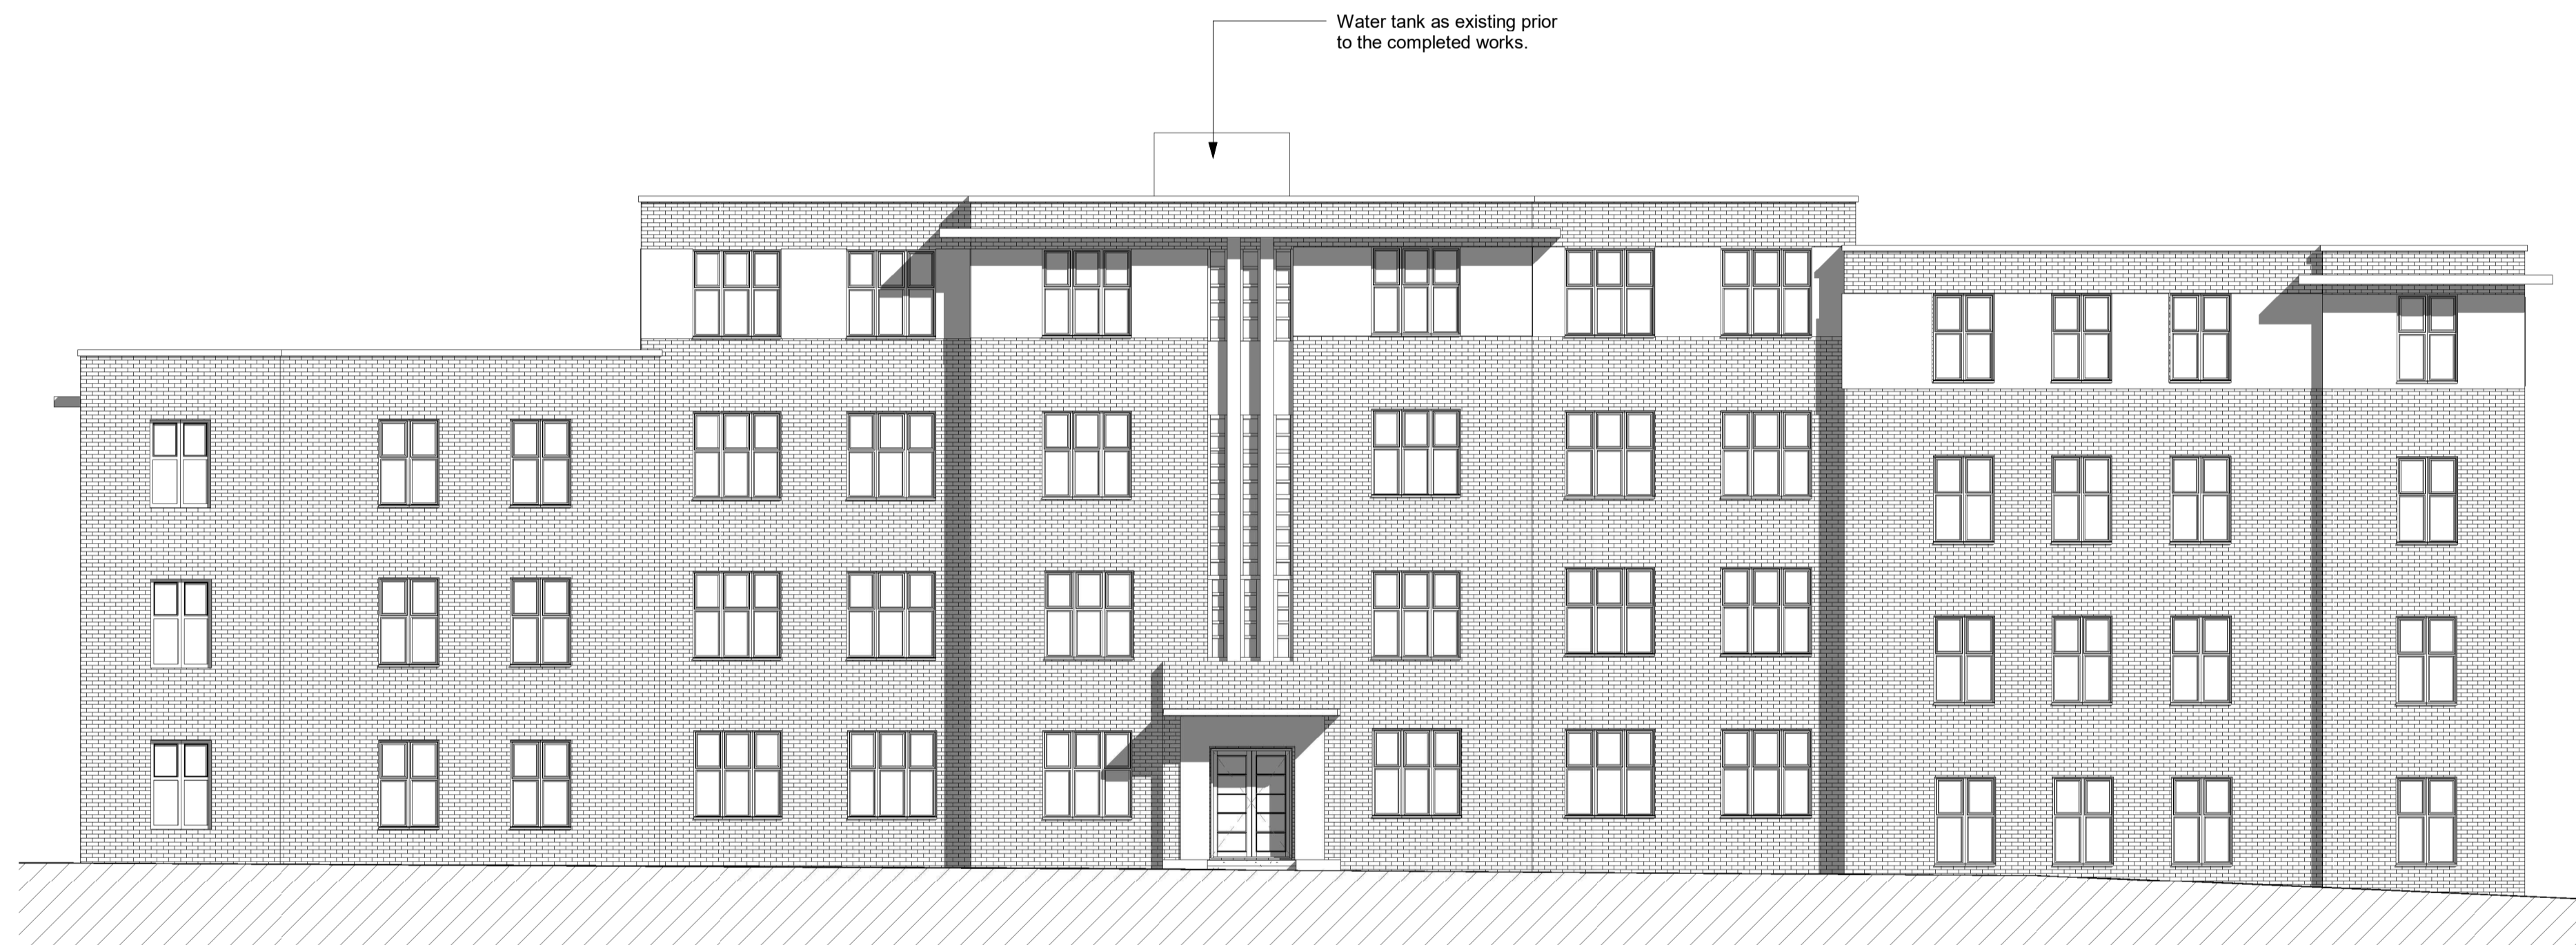

2 Existing Elevation 02
1 : 100

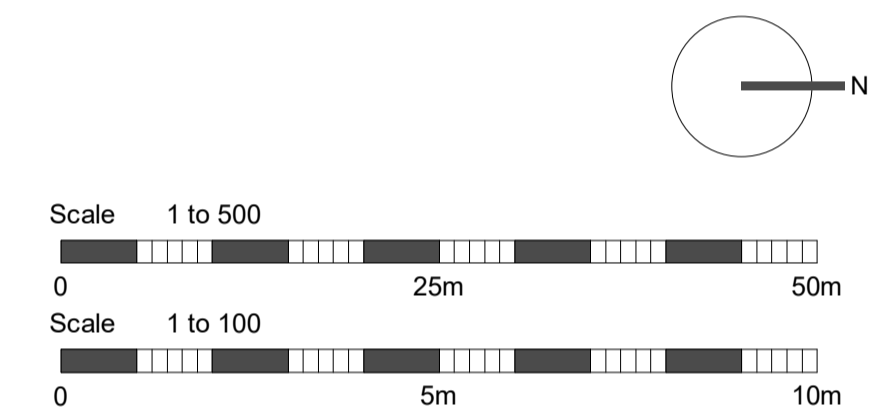

3 Sherman Walk, London SE10 0YJ
Tel: 020 8777 7700
Email: laura.dumitru@blakeneyleigh.co.uk

Client
Fresh Property Management

Property
31 - 60 Windsor Court Golders Green Rd, London NW11 9PR

Project
Water Tanks Enclosures

Drawing Title
Pre- Existing Elevations (1of 2)

Drawn By
L Dumitru


Date
JUNE 2021

Scale @ A1
As indicated


Drawing No.
FPM035/03

Checked By
NG

Revision No.

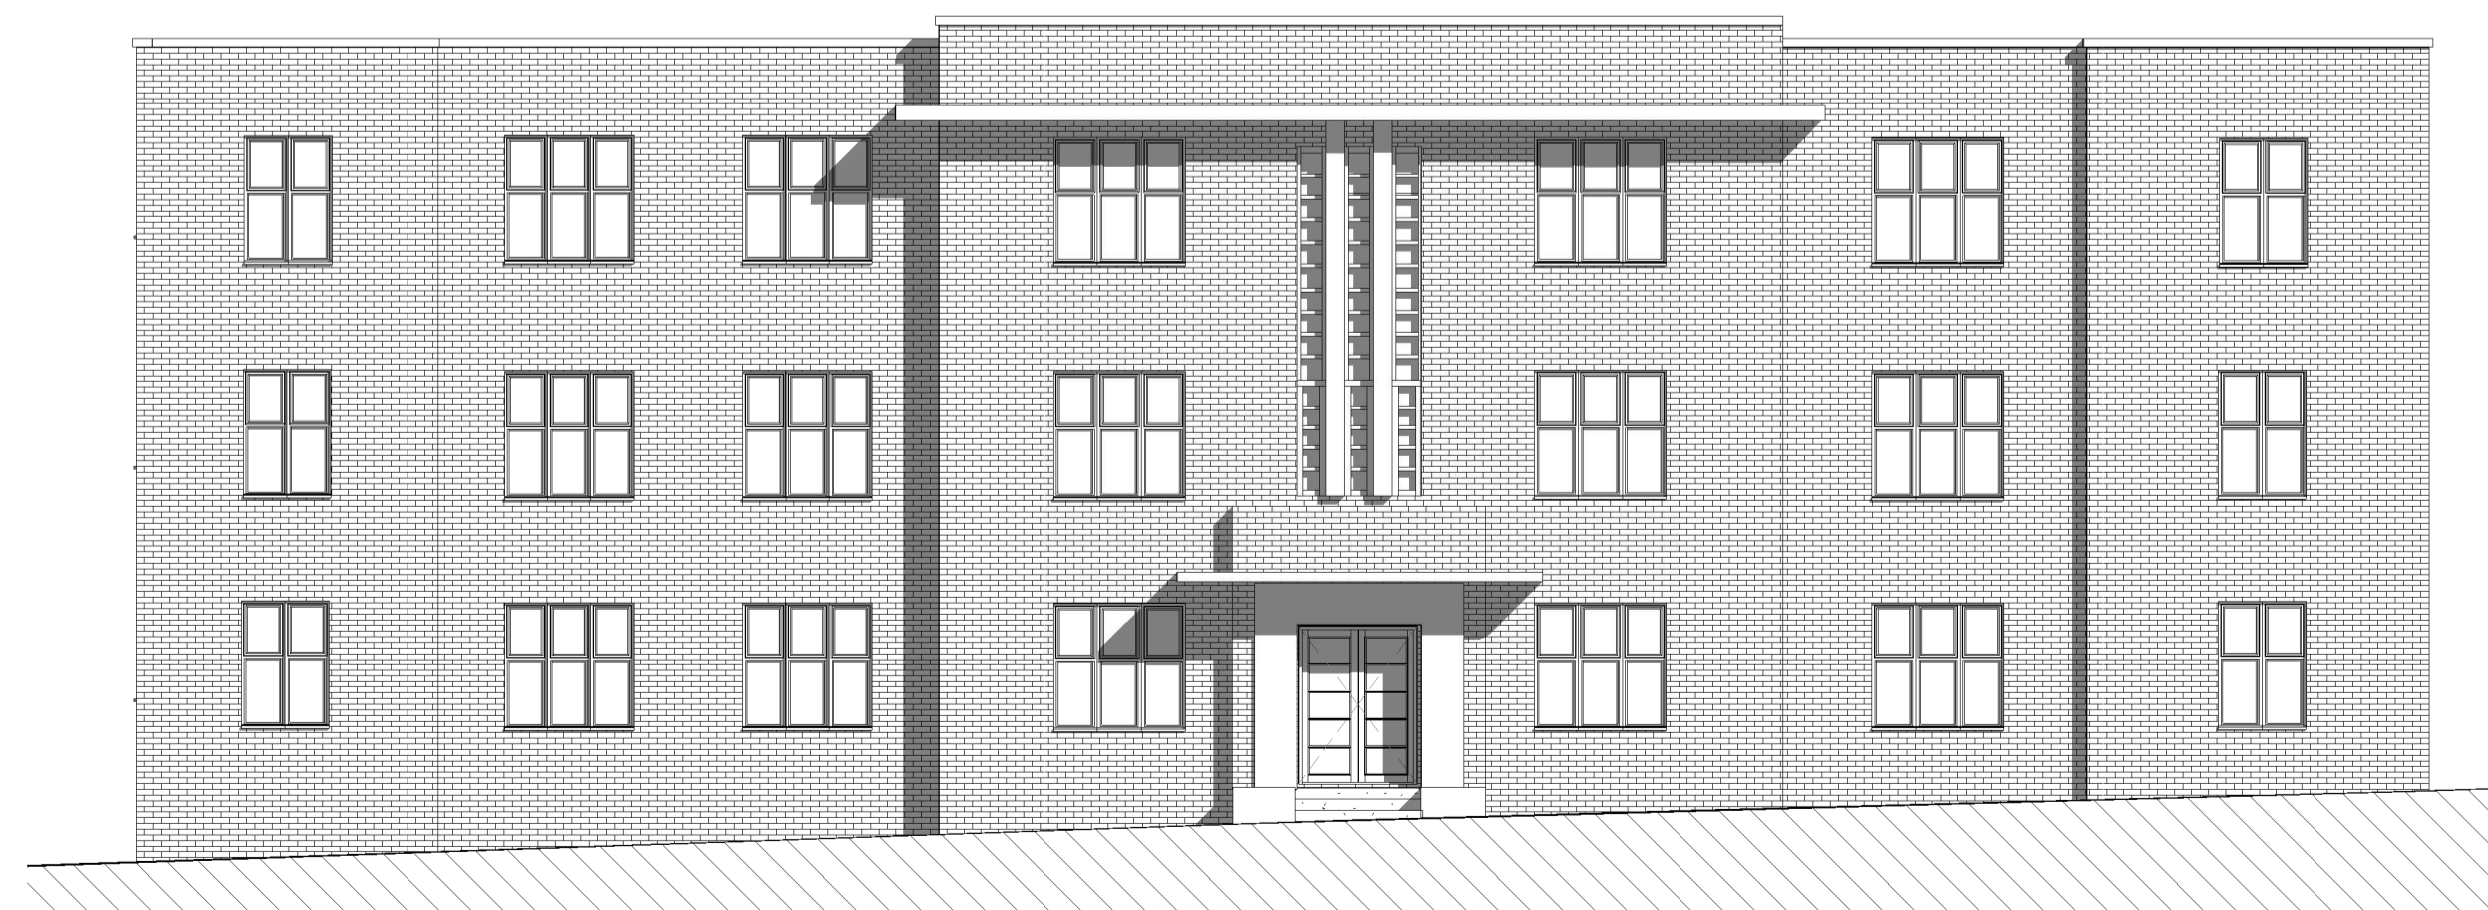

3 Existing Elevation 03
1 : 100

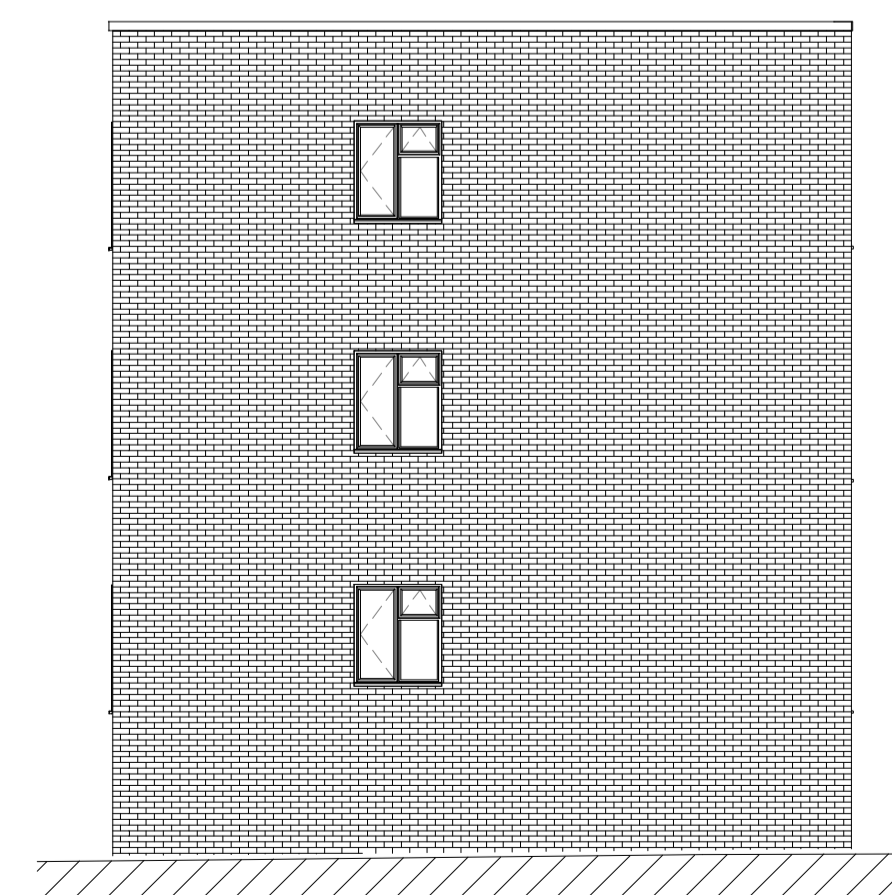

4 Existing Elevation 04
1 : 100

