


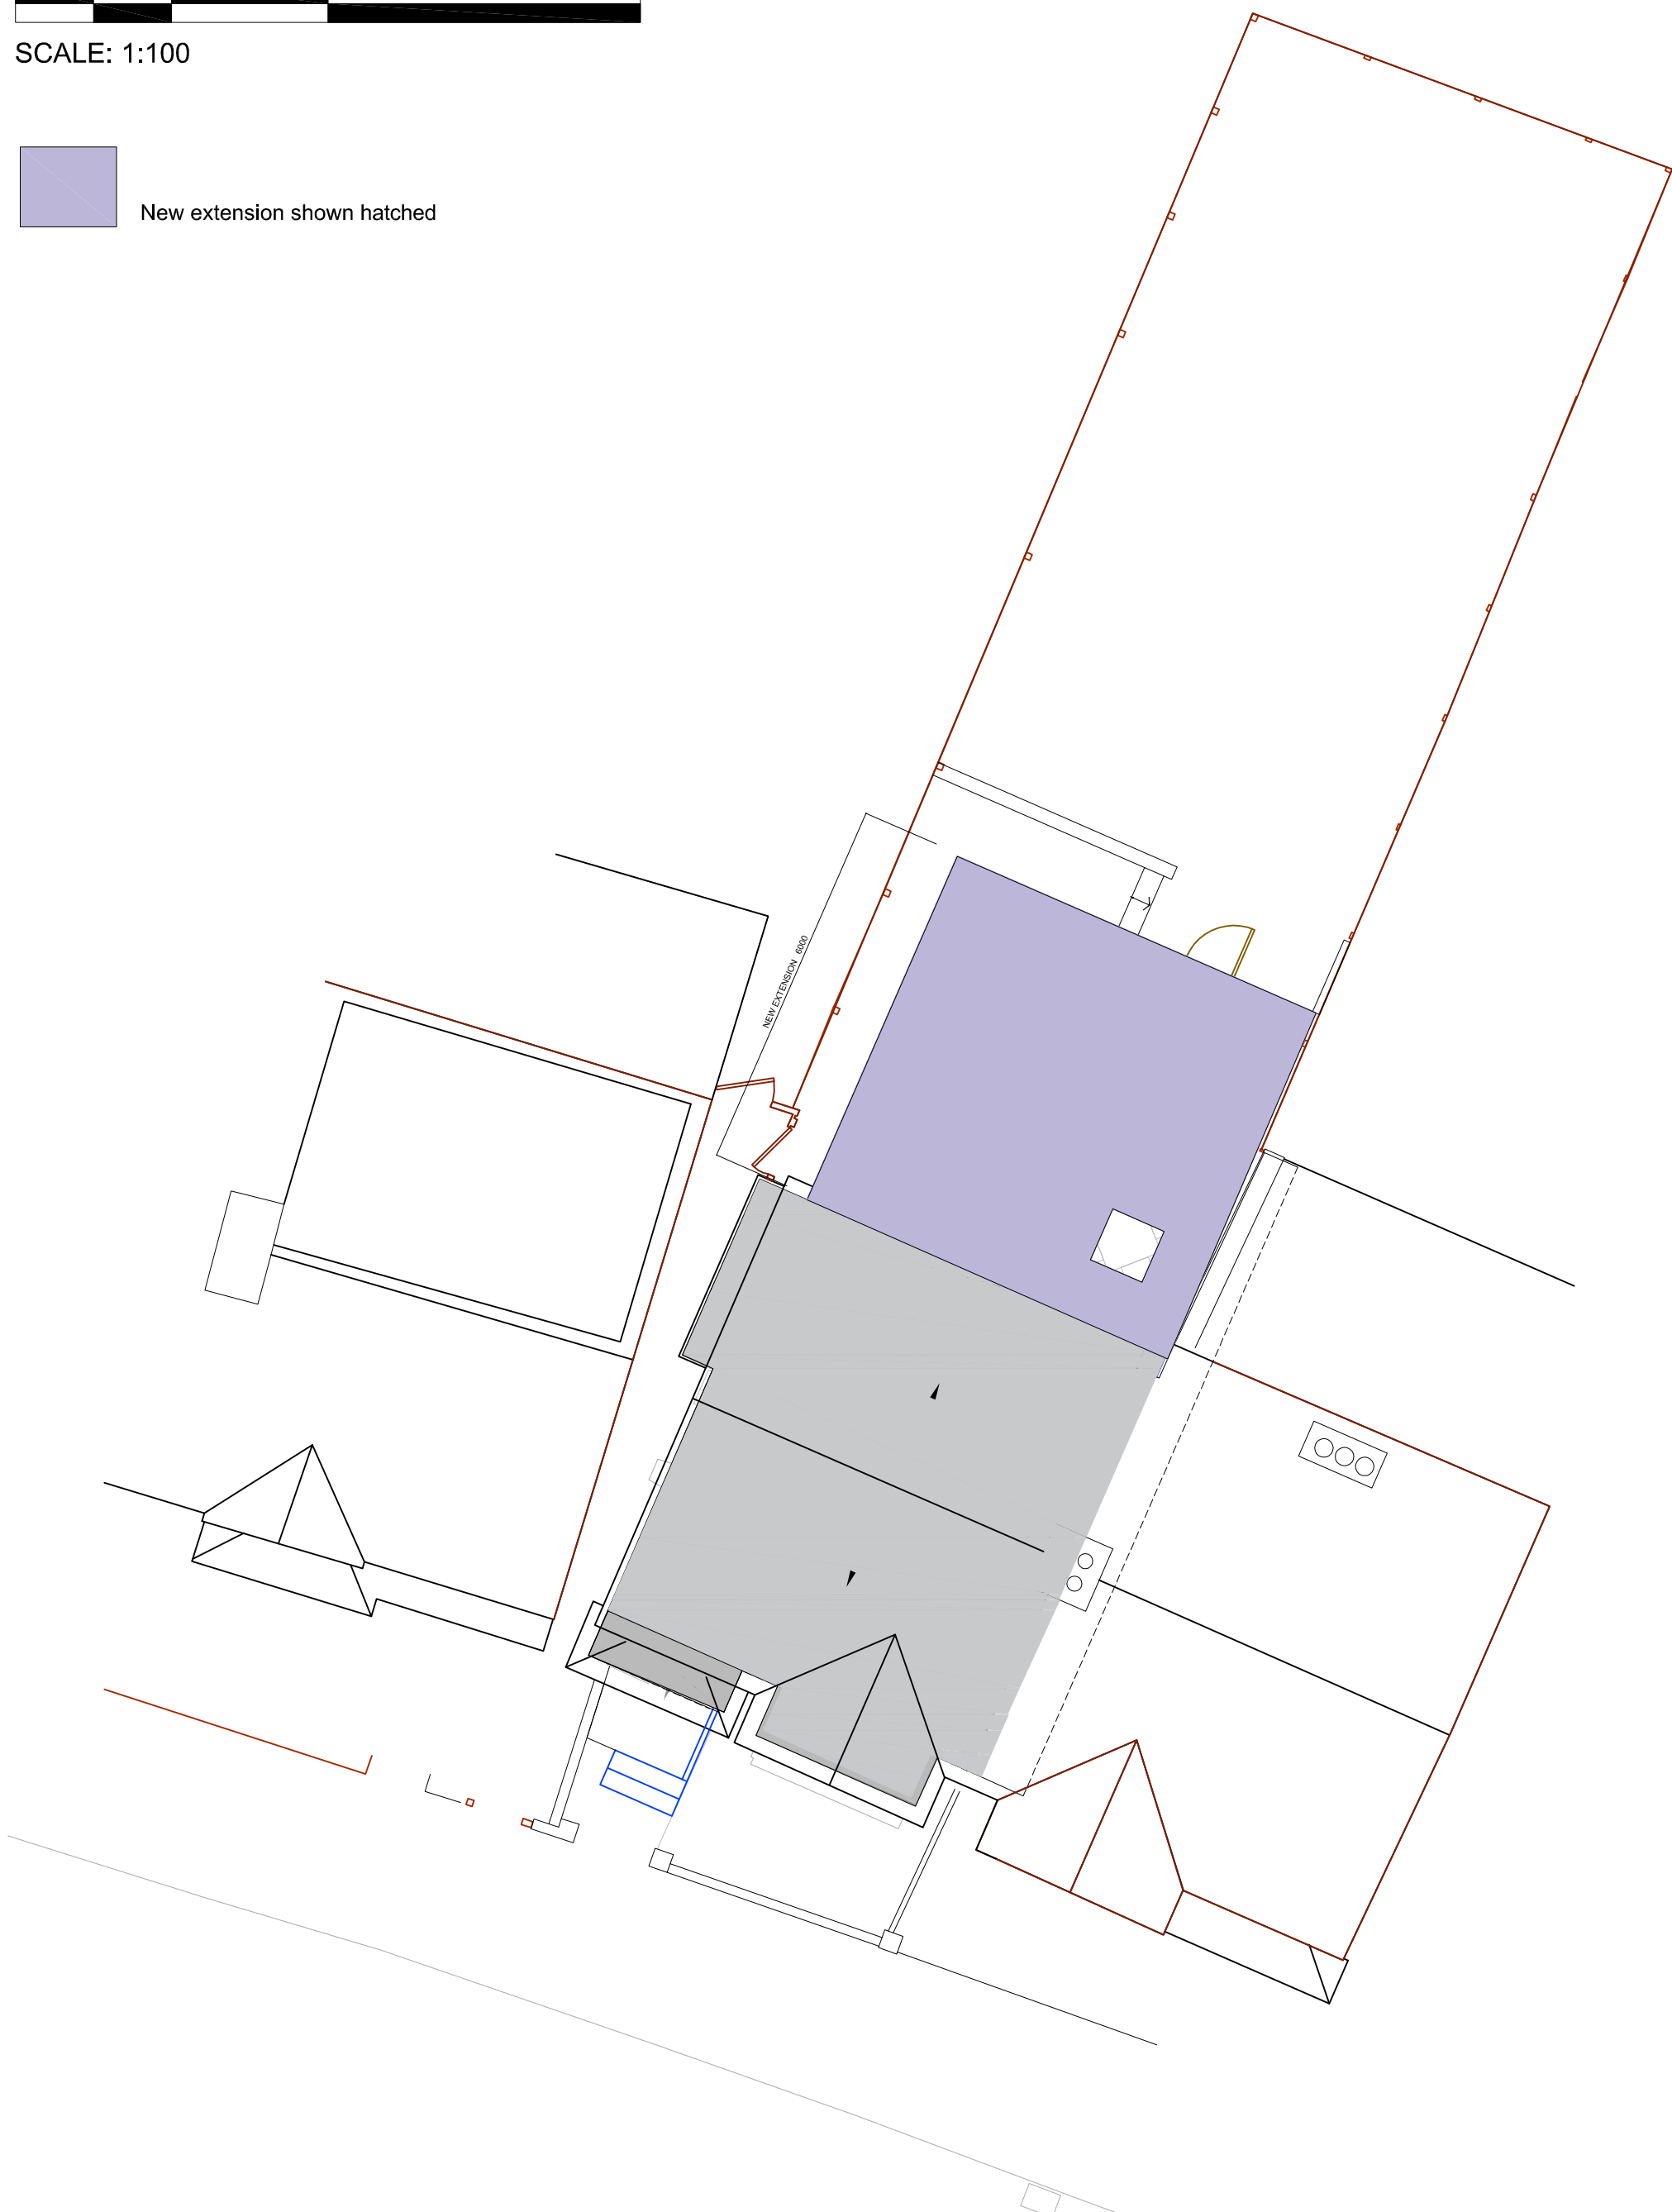

 New extension shown hatched



DRAWING SHEET Nos:

1.01 - Externals
2.01 - Plans
3.01 - Sections
4.01 - Elevations
5.01 - Details
6.01 - Schedules and Notes

COPYRIGHT: This drawing is copyright and may not be altered reproduced or used without the written permission of SRA

[illegible]

SR Architect
53 Weston Park London N8 9SY
t: 07968 327 629
e. stephen@sr-architect.co.uk

PROJECT TITLE 71 North End Road, London, Barnet, Greater London, NW11 7RL				
DRAWING DETAIL BLOCK PLAN_ PROPOSED GF + SITE				
CLIENT Lingling Hu				Scale 1:100
Page Size A3		Checked SRA	Approved	INFORMATION PLANNING
Drawing Number 2103.1.02			Rev PL	Date 15/06/2021