



Site Location plan
1:1250



Existing Block Plan
1:500

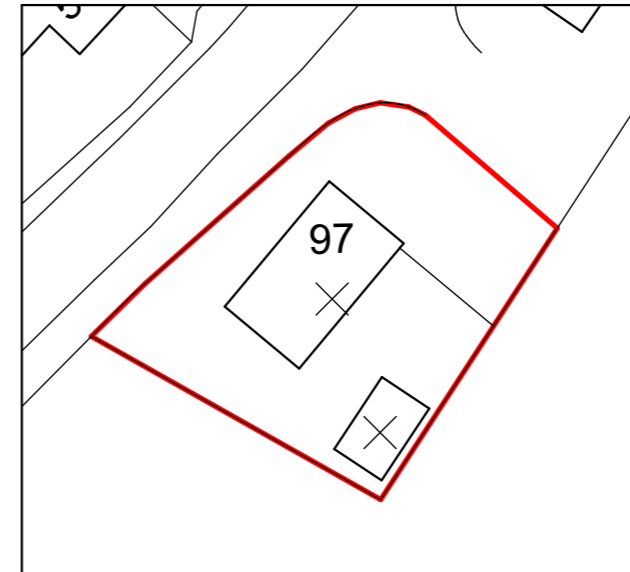

Proposed Block Plan
1:500

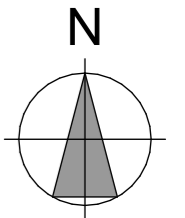

**METRIC
DESIGN**
ARCHITECTURE

Tel: 07590 433 668
mail@metricdesign.uk
www.metricdesign.uk

CLIENT
Mr Westwood

PROJECT
Two Storey Side Extension to
97 High St, Aylburton, Lydney

STATUS
PLANNING ISSUE

DRAWING TITLE
Site Location Plan, Existing
and Proposed Block Plans

SCALE 1:1250, 1:500@A3

DATE October 2020

DRAWING NO. REV

1587-P-100