


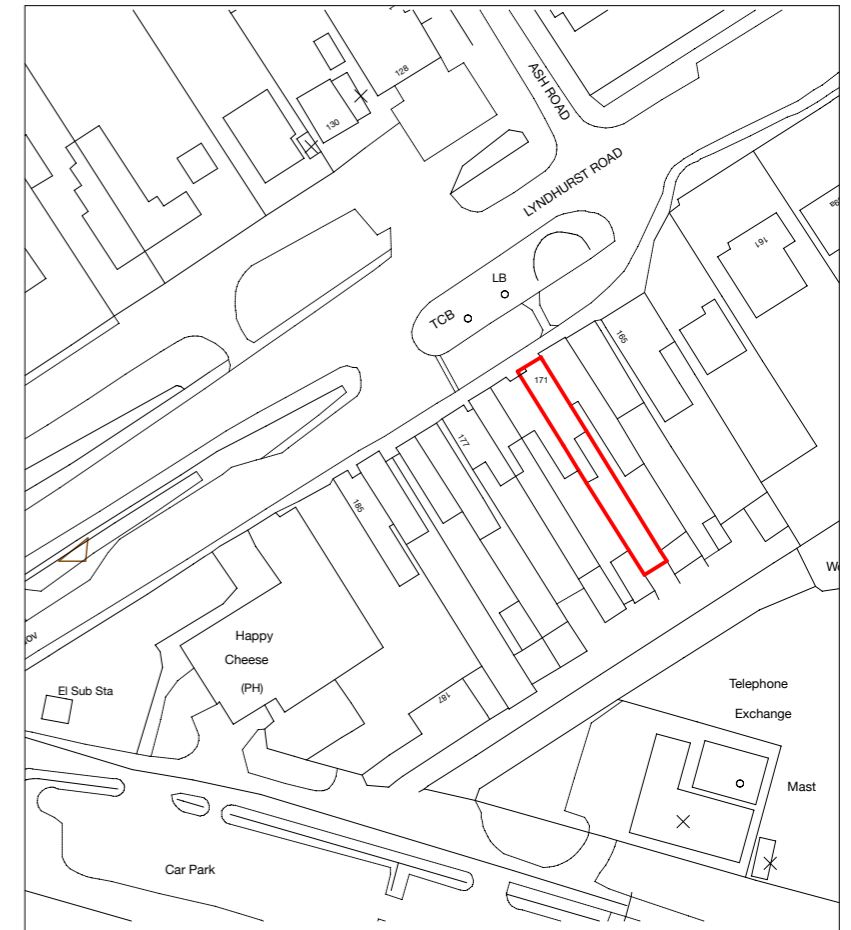


Proposed Block Plan

Scale 1:500



Proposed Location Plan

Scale 1:1250

 

Revisions

**acm**architects ltd.

3 Ash Road, Ashurst, Southampton, Hants, SO40 7AT  
 T 023 8029 2751 E alan.acmltd@gmail.com

**Project** Proposed Replacement Shopfront  
 171 Lyndhurst Road, Ashurst, Southampton, Hants, SO40 7AR

**Client** Mr K Tehrani

**Date** 05/21

**Drawn** AM

**Drawing no.**

**Drawing Title** Proposed Block and Location Plans

**Scale** 1:500 &  
 1:1250 @A3

**Checked**

**2117-02-02A**

**Note:** It is the contractors responsibility to check all dimensions and levels on site and report all discrepancies immediately to the architect. The contractor should not scale off the drawings under any circumstance.