




NOTES  
 THIS IS A DESIGN DRAWING NOT AN INSTALLATION DRAWING. DIMENSIONS SHOULD NOT BE SCALED. SITE DIMENSIONS TO BE CHECKED BEFORE PRODUCTION OF CRITICAL MANUFACTURING DRAWINGS. THE DRAWING IS COPYRIGHT AND NO PART MAY BE REPRODUCED WITHOUT WRITTEN CONSENT.

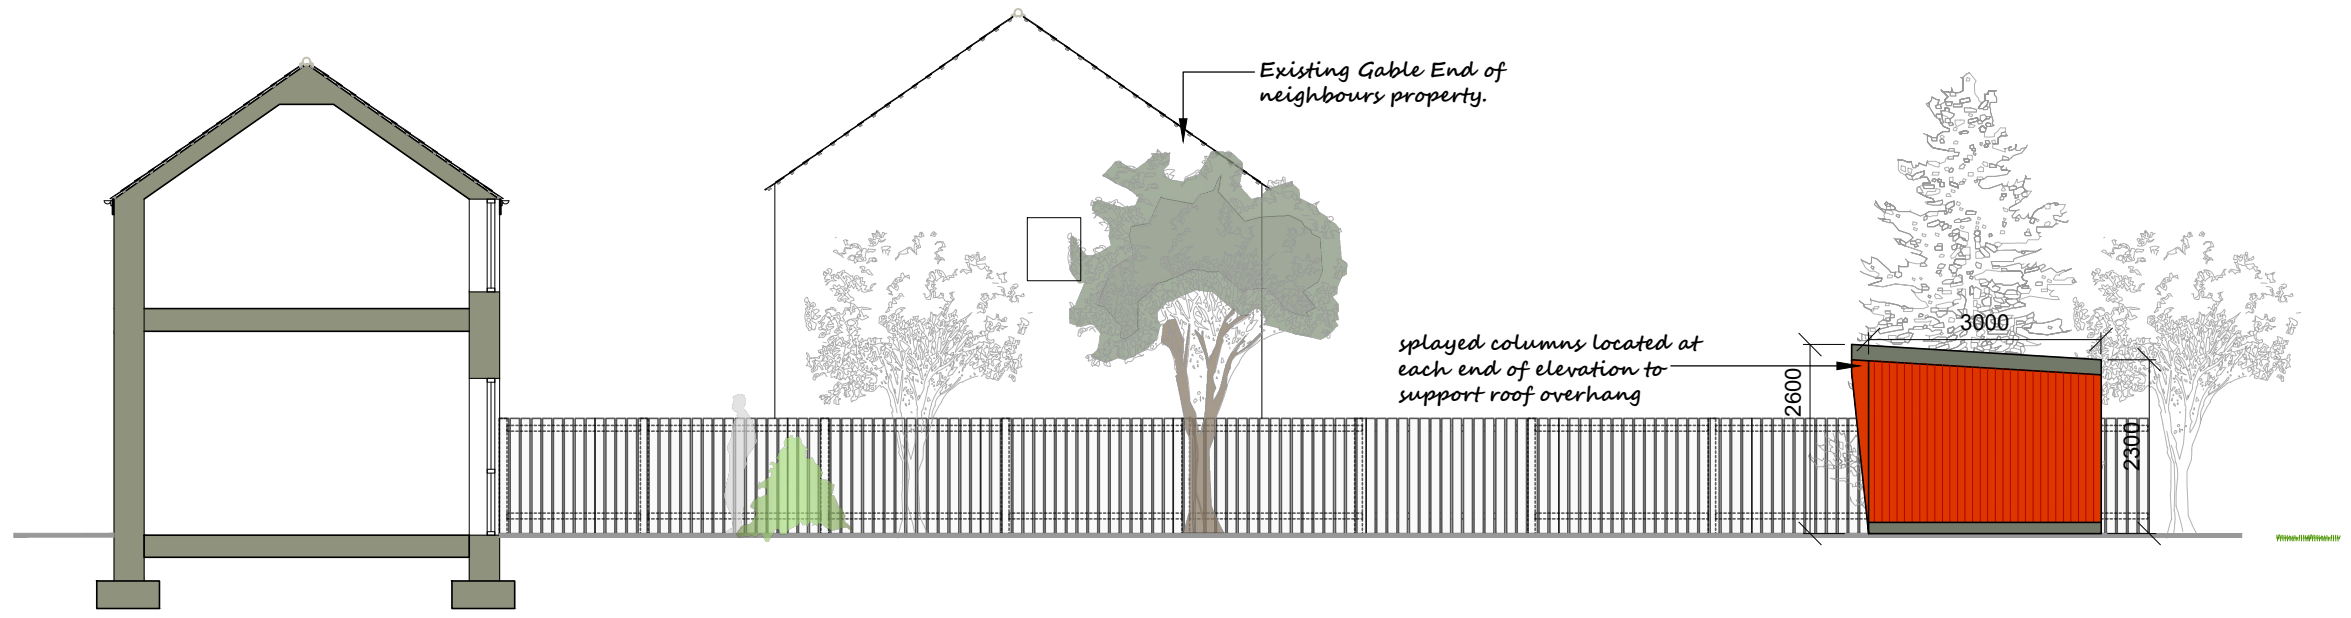

Section Through Garden

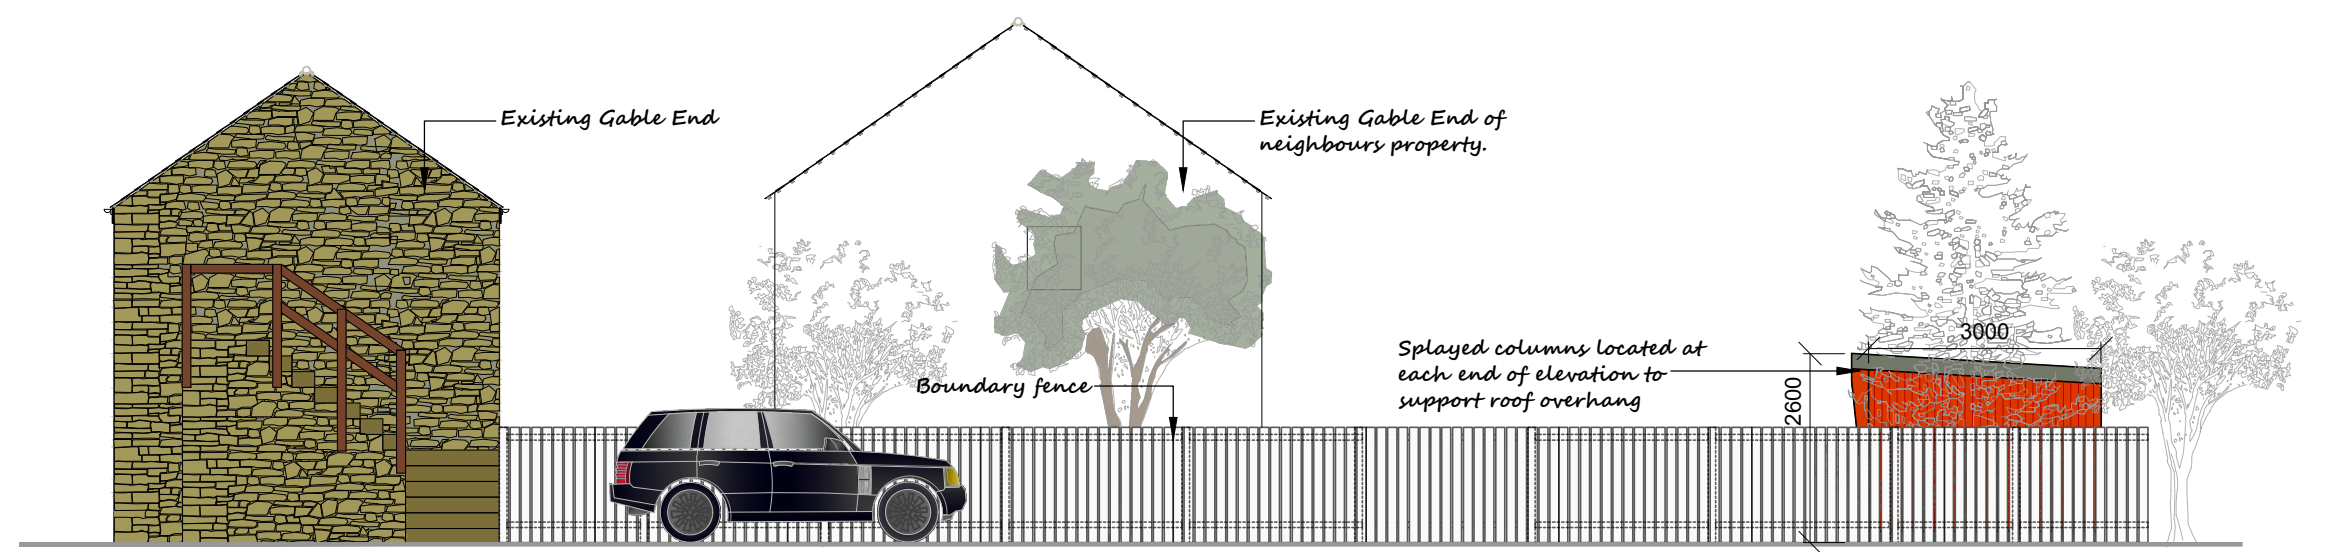

Elevation from Outside Site

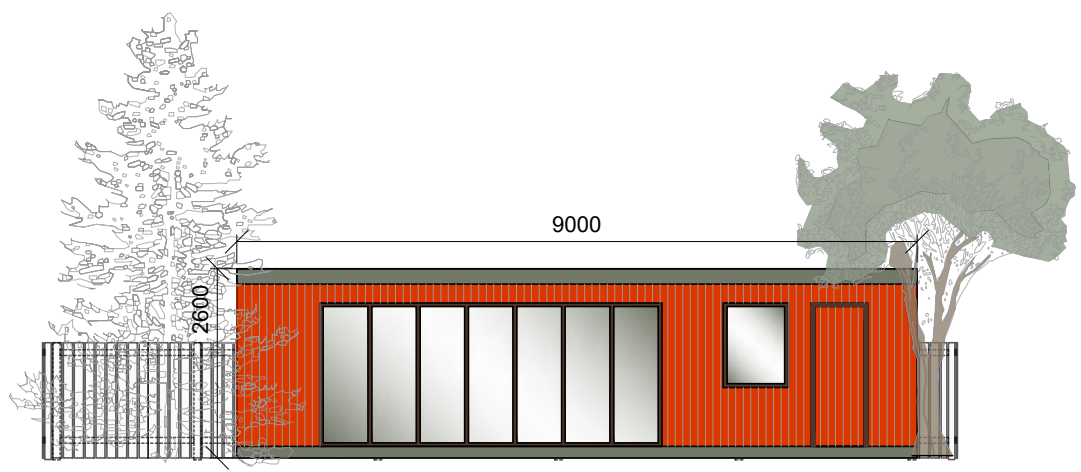

Section Through Garden

REVISIONS

CLIENT  
 Mr. Les Donaldson  
 58 Brockenhurst Drive  
 Hasings Hill  
 SR4 9NS

PROJECT  
 Alterations & Extensions To  
 5 Ryhope Grange Court  
 Sunderland  
 SR2

DESCRIPTION  
 Section / Elevation  
 Proposed Summer House / Potting Shed

**Building Design Associates**

18 Beech Grove  
 Whitley Bay  
 Tyne & Wear  
 NE26 3PJ

Tel: 0191 2513 087  
 Mob: 07713 438 990  
 email: logan@buildingdesignassociates.com



Date May 17th 2021	Scale 1:50 @ A3
Dwg. No. <b>RC-PR-EL-03</b>	Rev P-04