



NOTES
 THIS IS A DESIGN DRAWING NOT AN INSTALLATION
 DRAWING. DIMENSIONS SHOULD NOT BE SCALED. SITE
 DIMENSIONS TO BE CHECKED BEFORE PRODUCTION OF
 CRITICAL MANUFACTURING DRAWINGS. THE DRAWING IS
 COPYRIGHT AND NO PART MAY BE REPRODUCED
 WITHOUT WRITTEN CONSENT.


REVISIONS

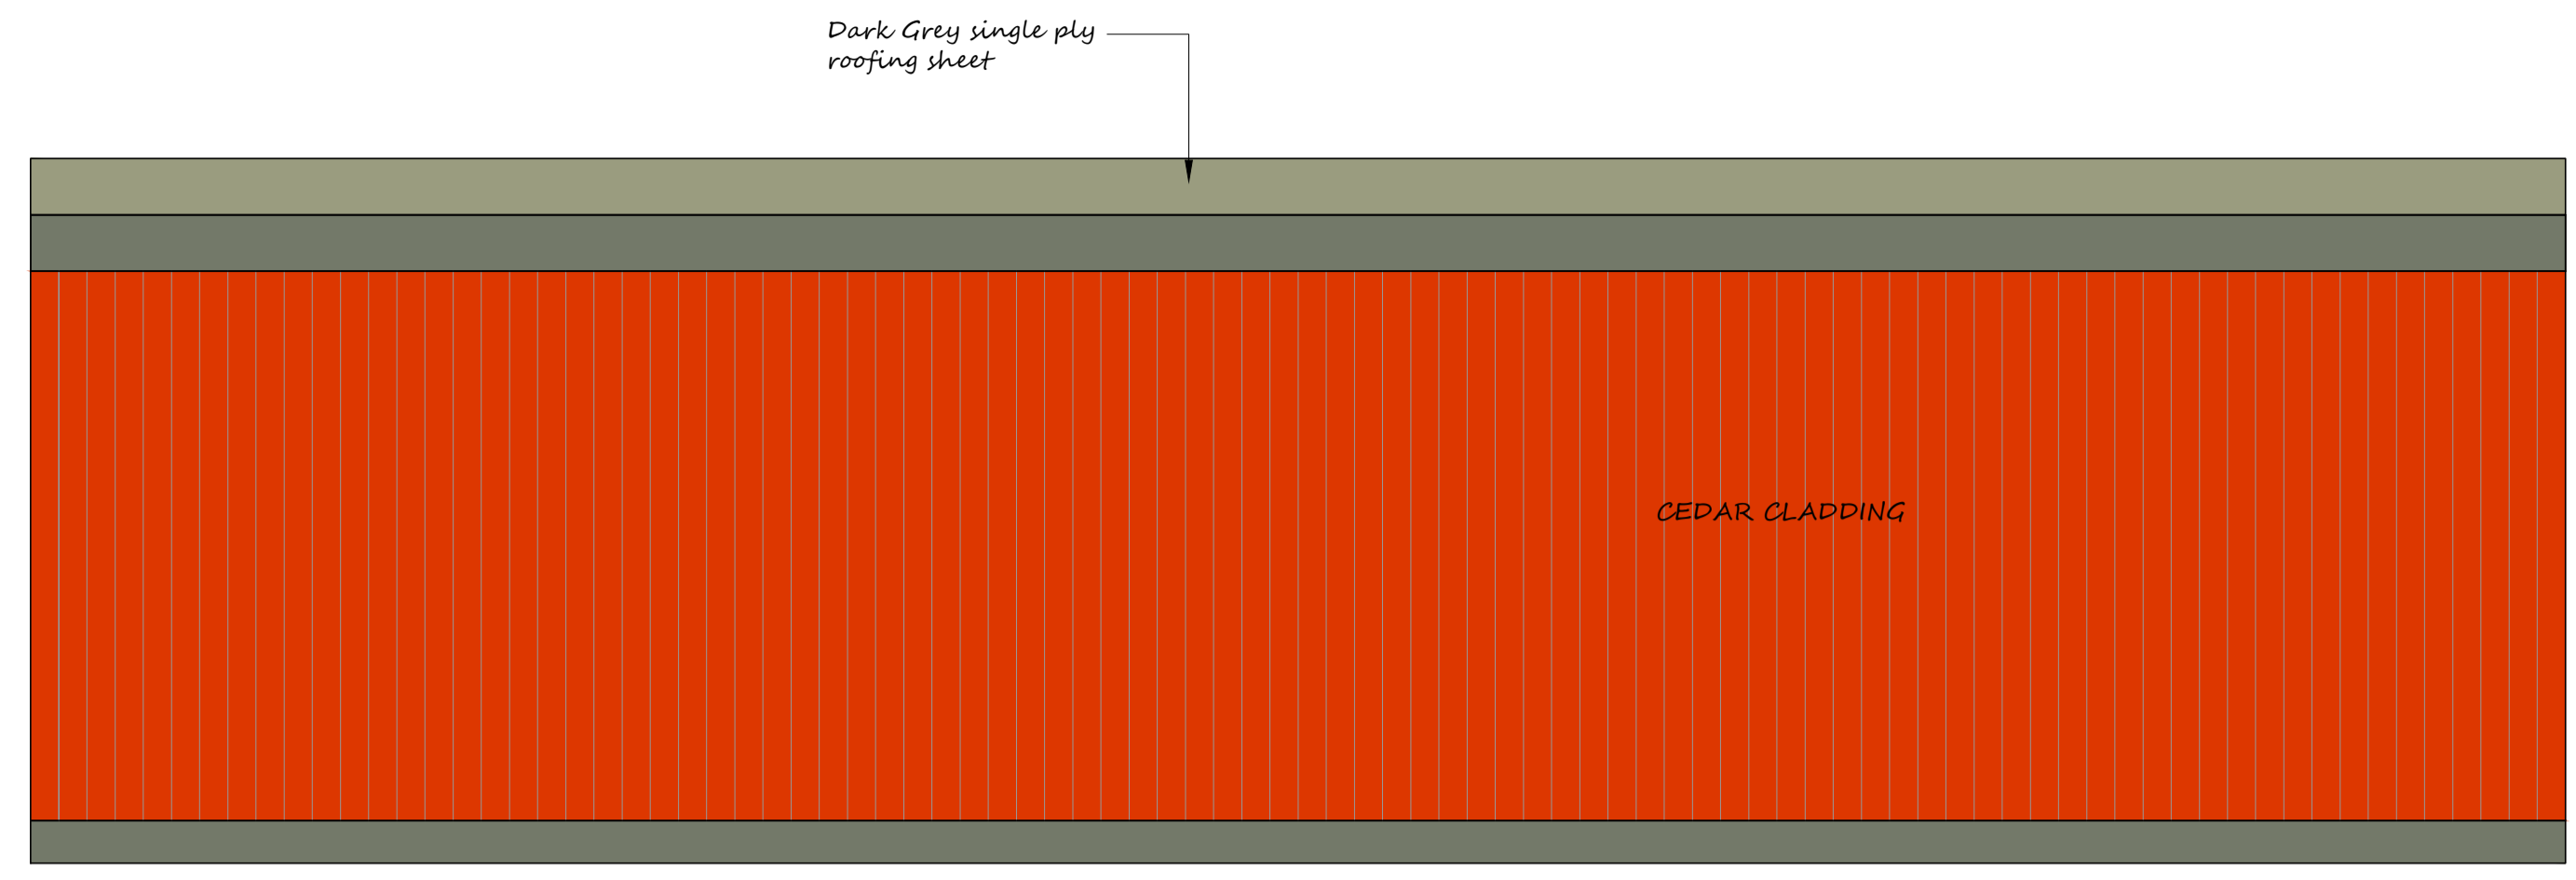


ELEVATION 3

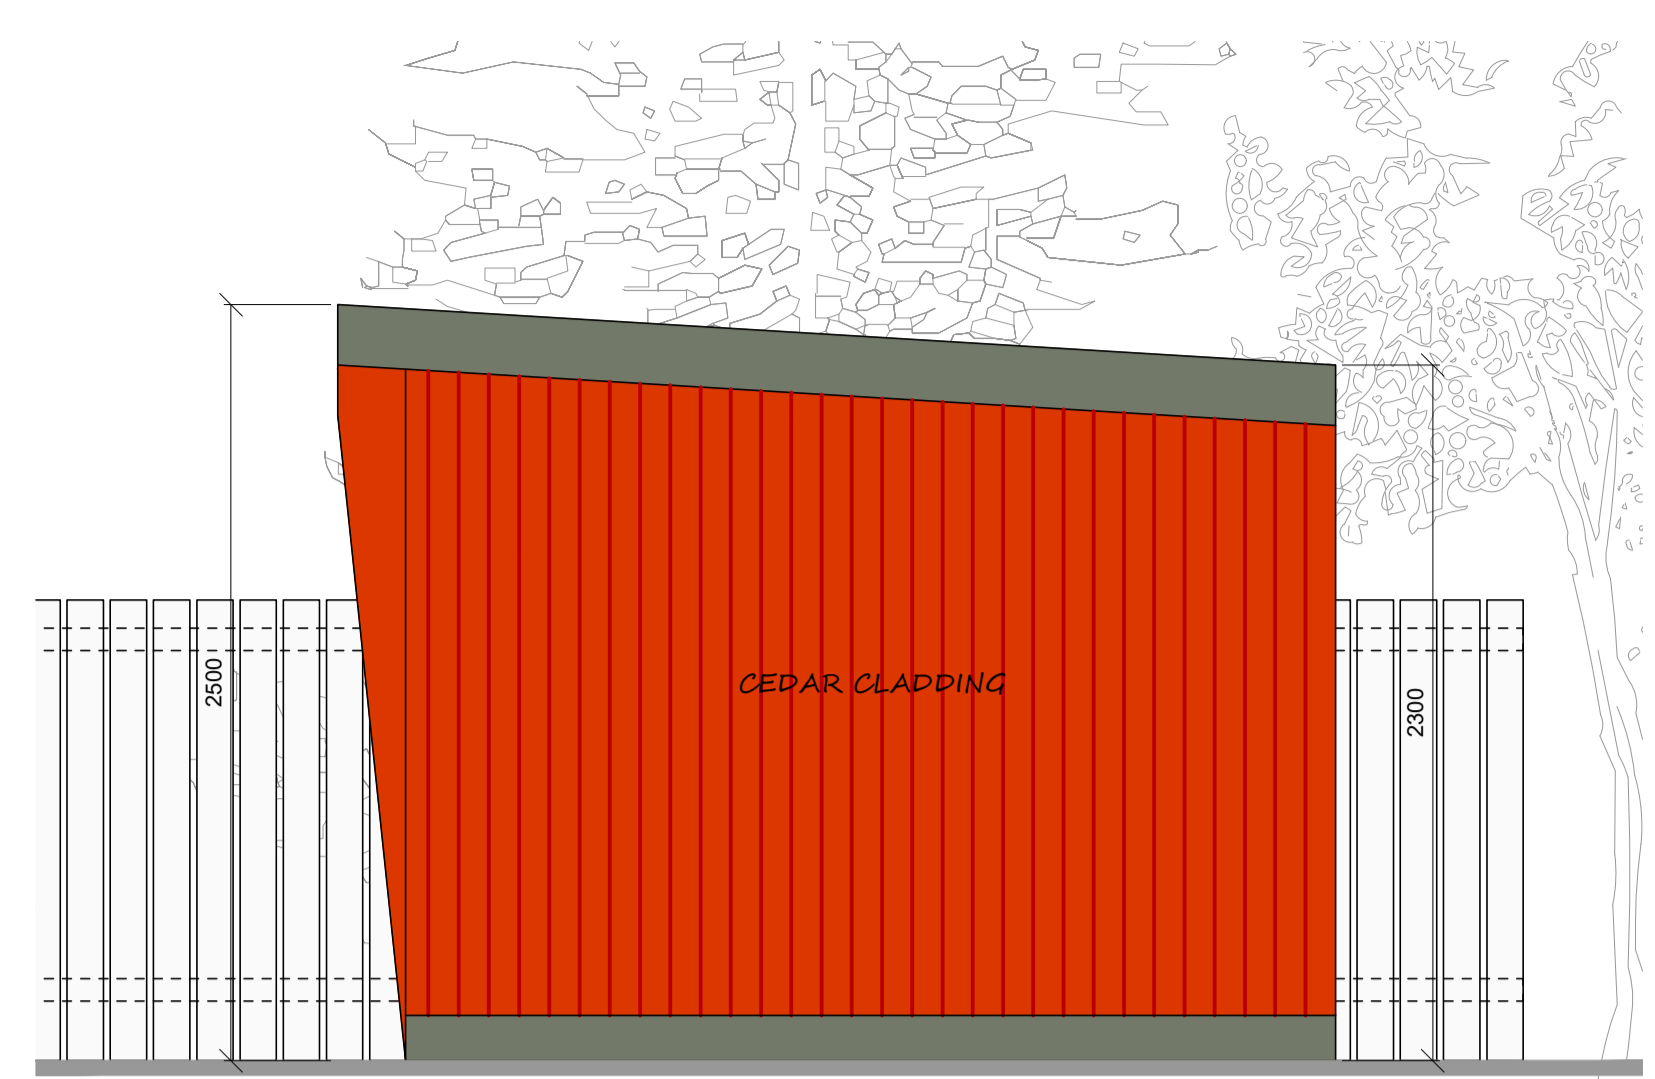


ELEVATION 4

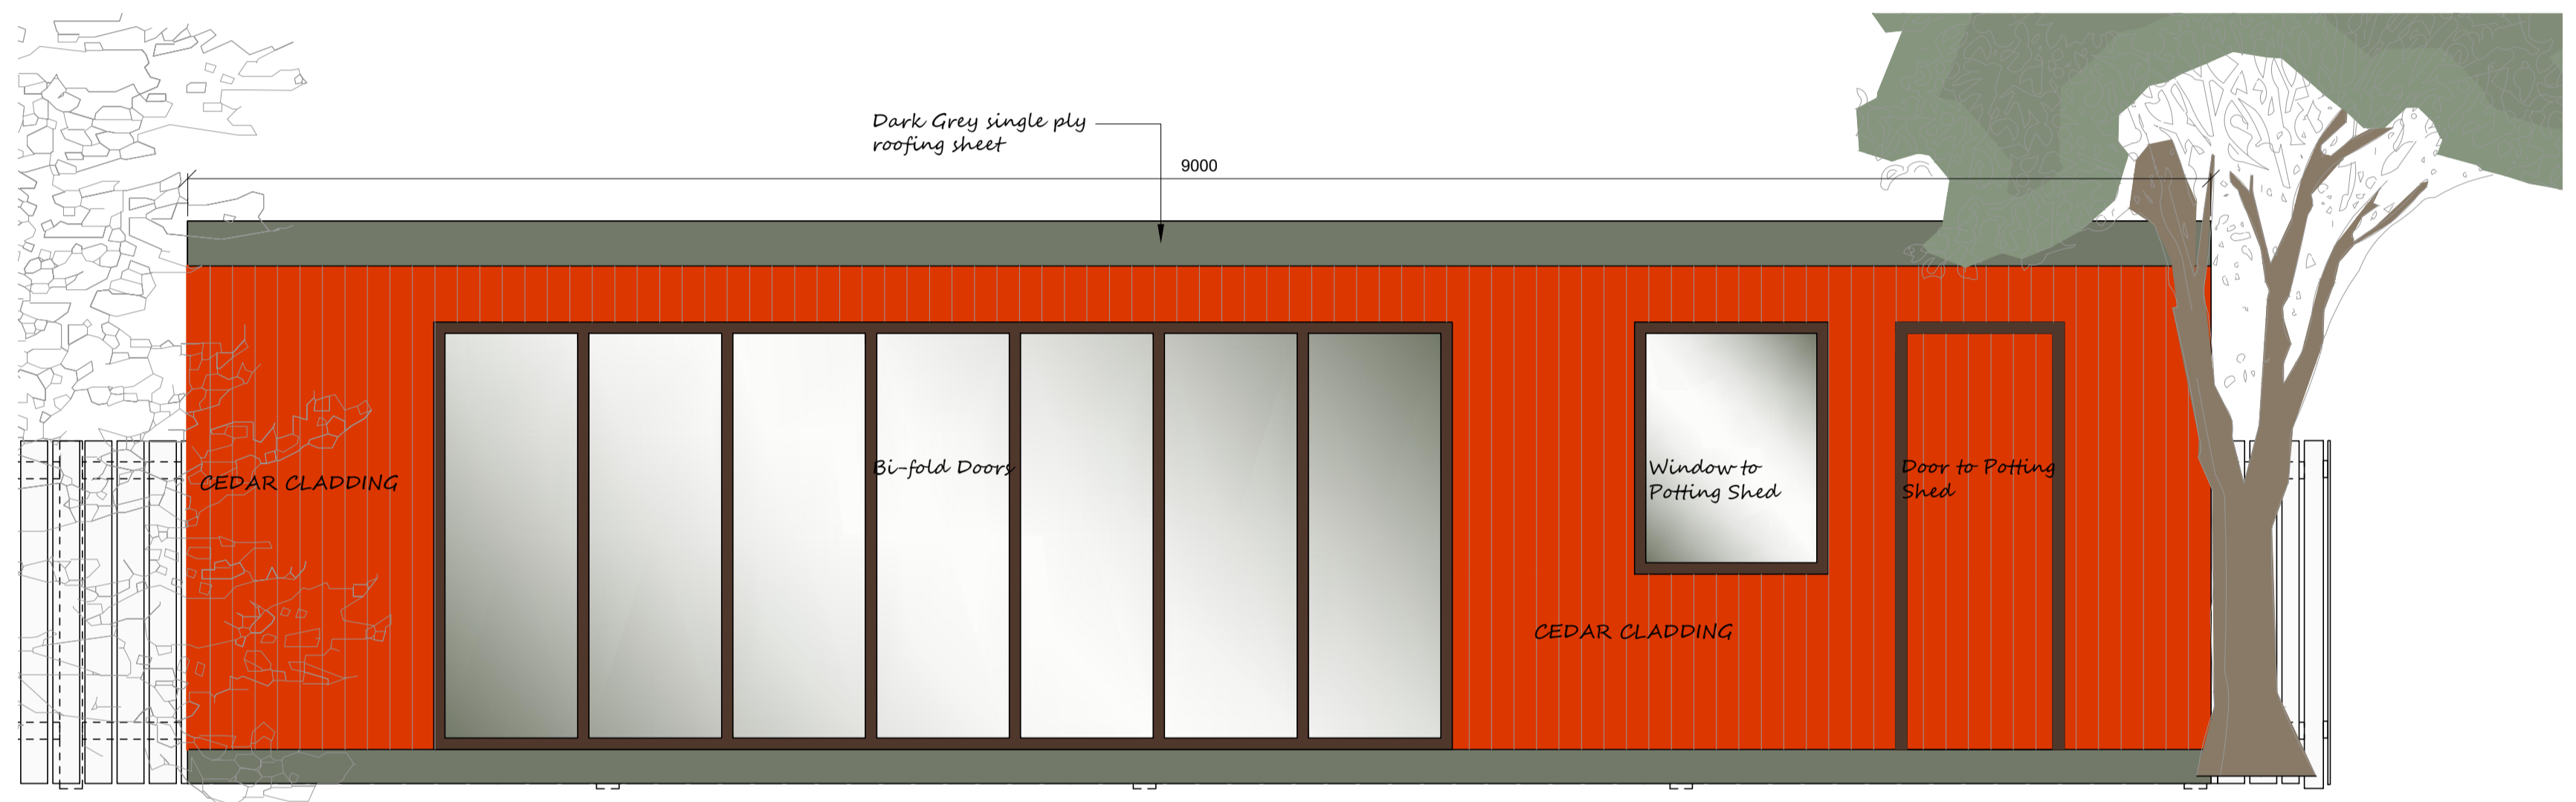

ELEVATION 1

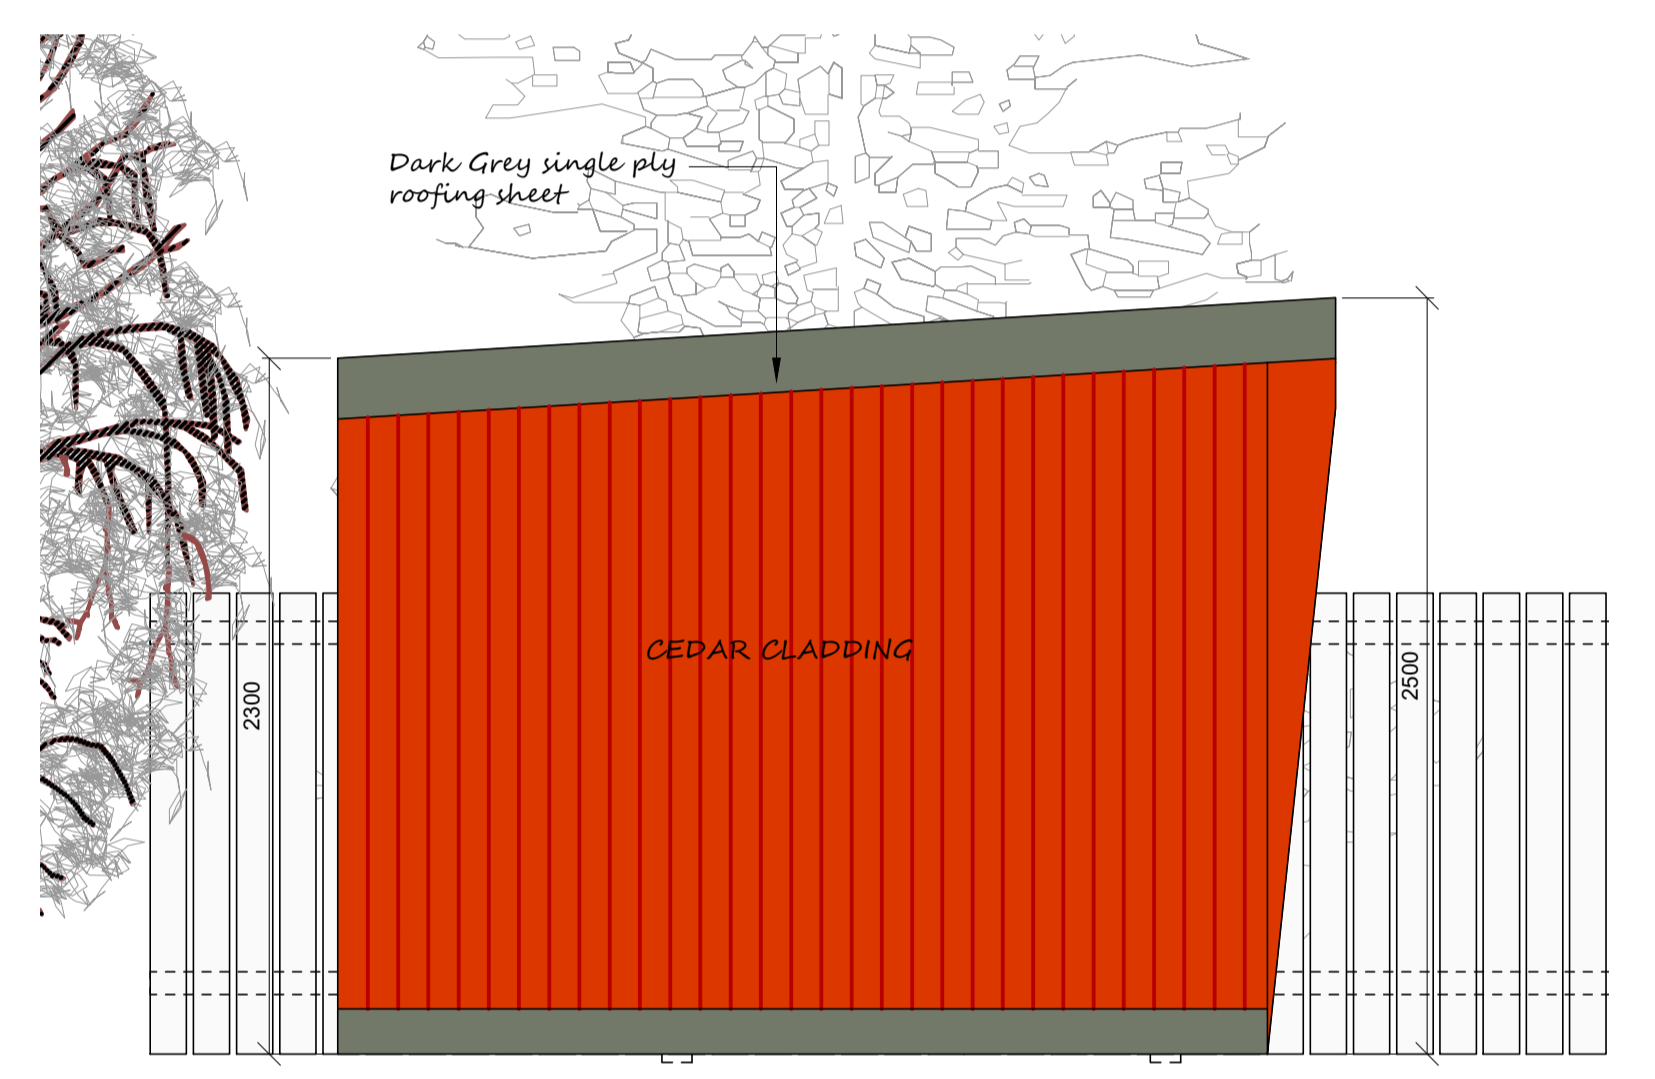

ELEVATION 2

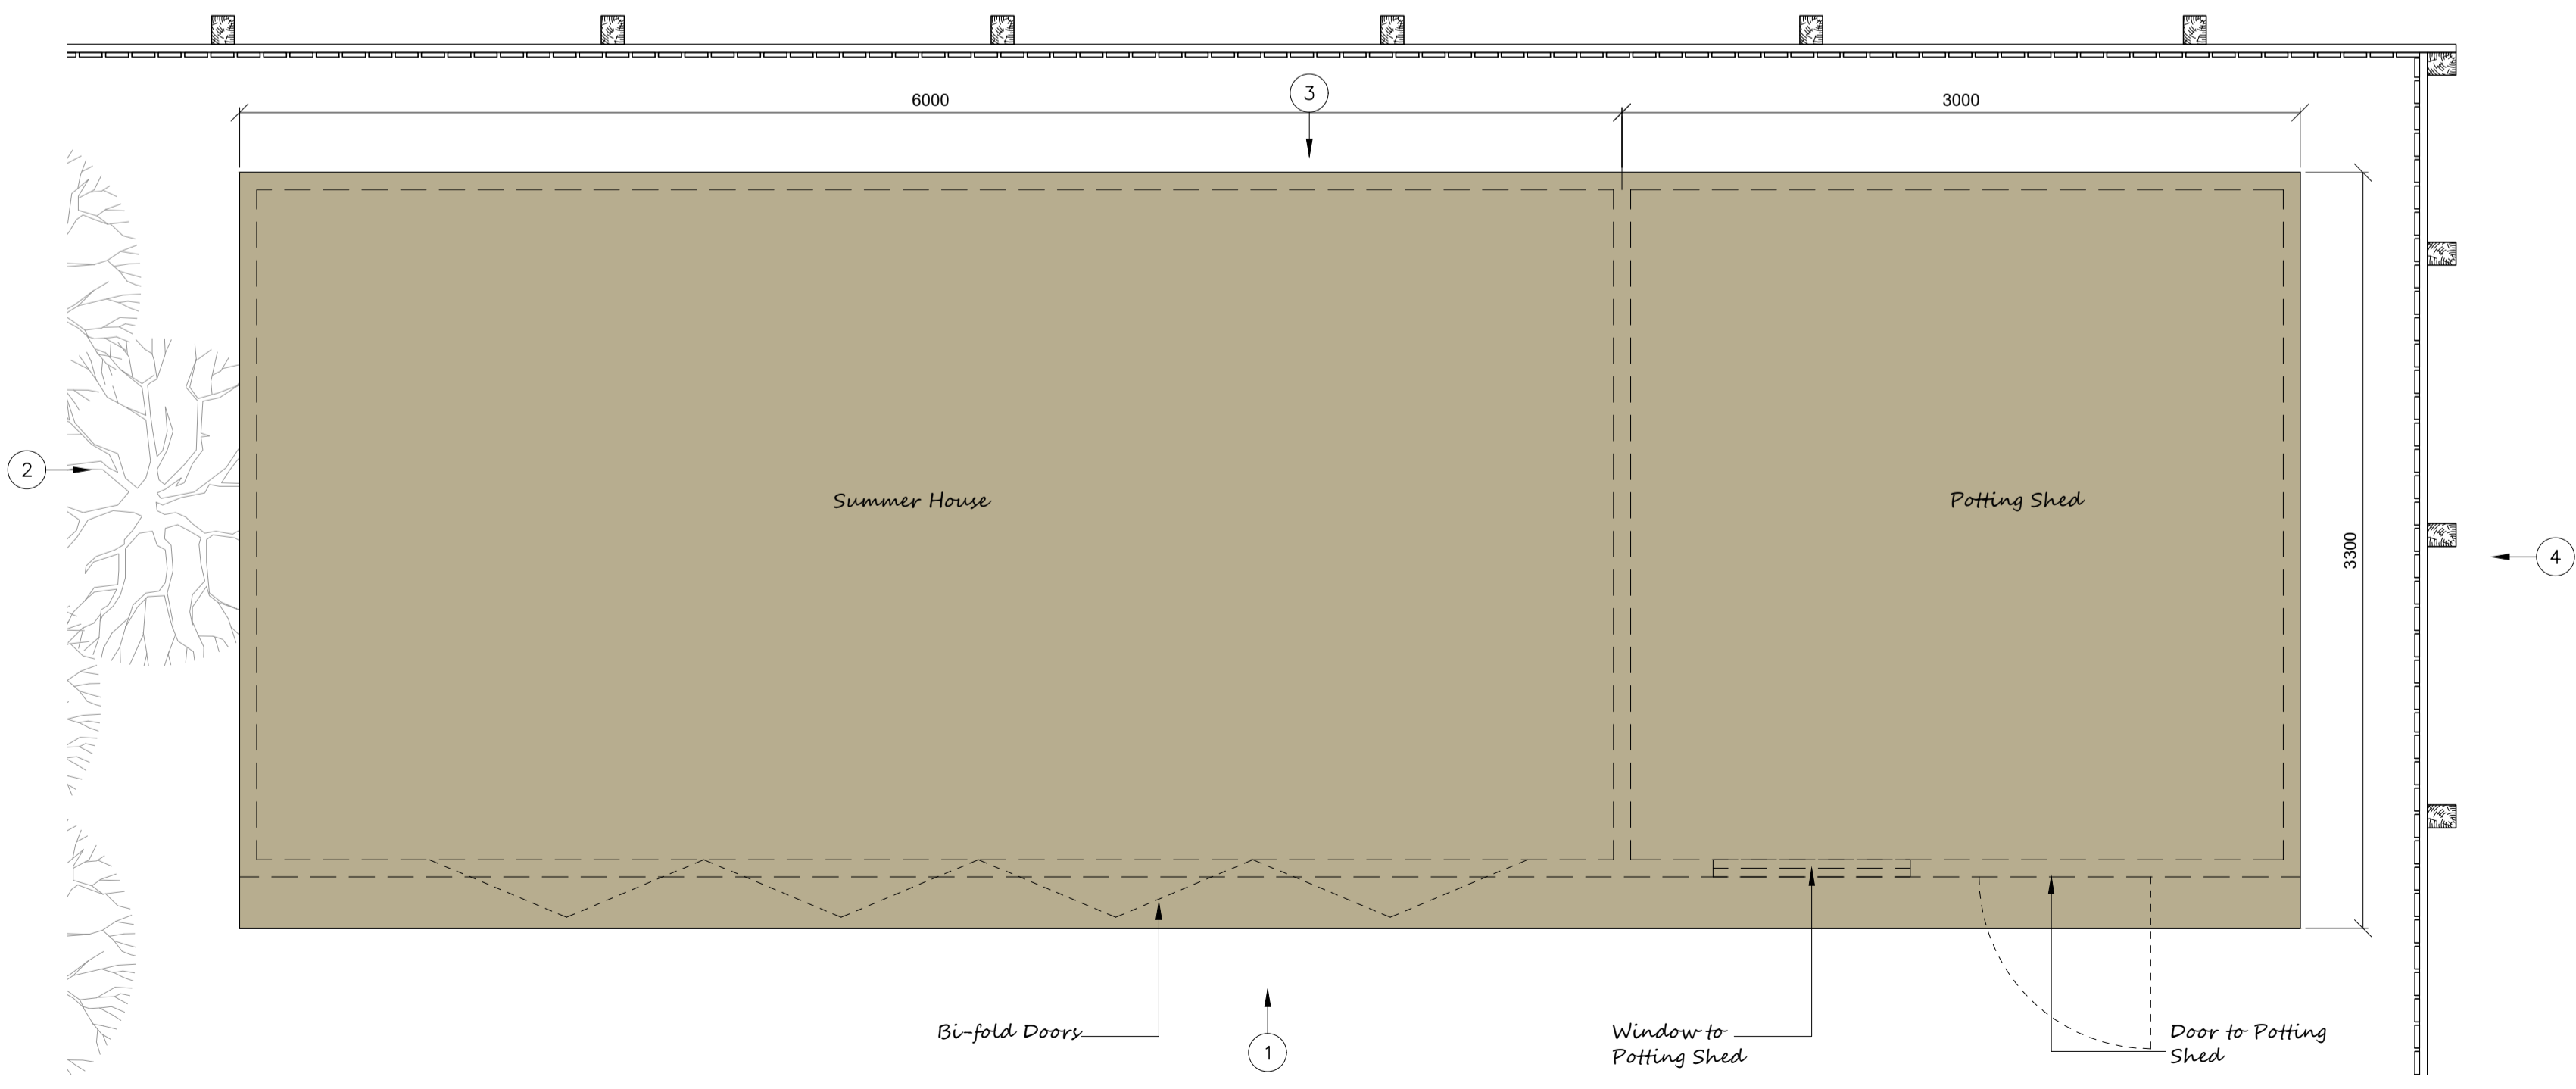

PLAN

CLIENT
 Mr. Les Donaldson
 5 Ryhope Grange Court
 Sunderland
 SR5

ARCHITECT

PROJECT
 Alterations & Extensions To
 5 Ryhope Grange Court
 Sunderland
 SR2

DESCRIPTION
PLANS & ELEVATIONS
 Proposed Summer House / Potting Shed

Building Design Associates
 18 Beech Grove
 Whitley Bay
 Tyne & Wear
 NE26 3PJ
 Tel: 0191 2513 087
 Mob: 07713 438 990
 Email: logan@buildingdesignassociates.com



Date June 18th 2021	Scale 1:25 @ A1
Dwg. No. RG-PR-01	Rev PS-01