


LED DIGITAL 48 SHEET WITH VERTICAL MEADOW - FREESTANDING

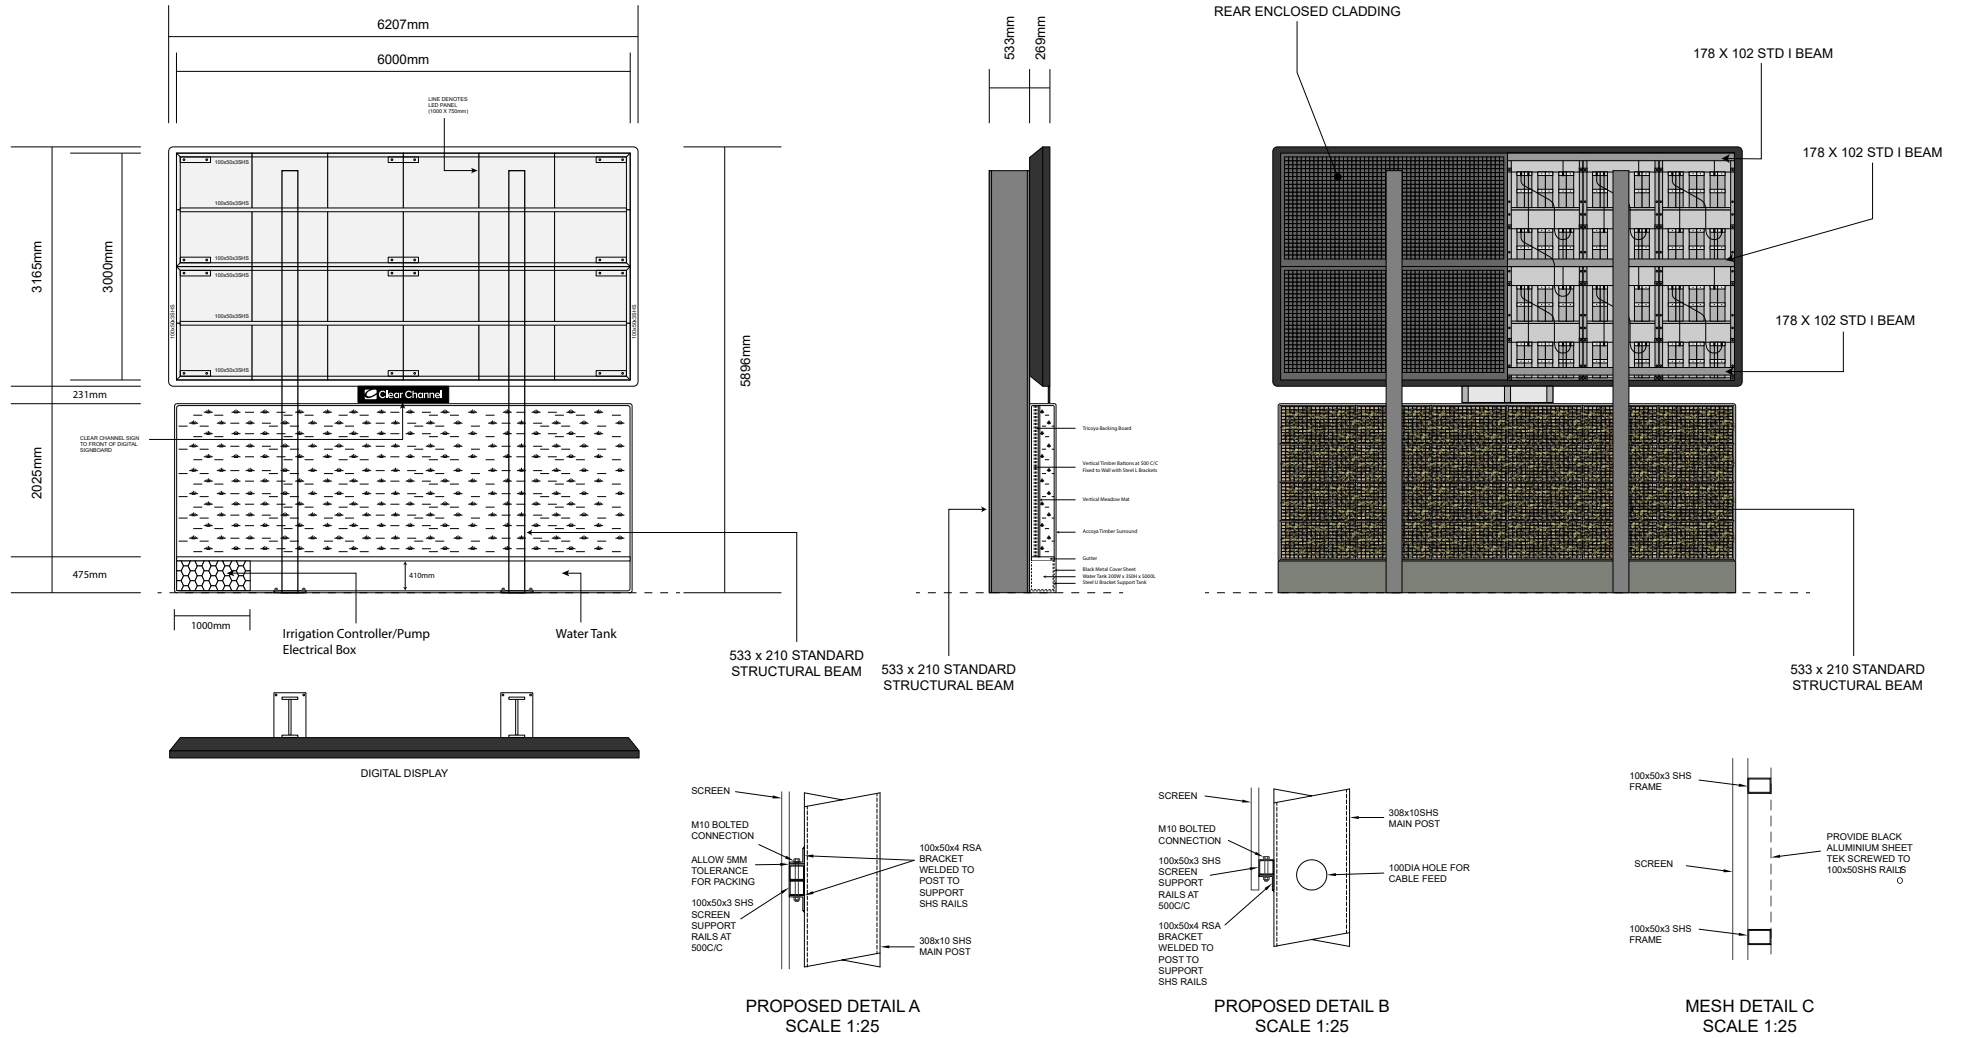

Site:
Land South of Pallion New Road, Sunderland SR4 6AJ

Title:
Proposed Specifications

Date:
11/06/2021

Dwg. No.:
PY4067/008

Rev:

Scale: 1:100@A4

