
## Clear Channel

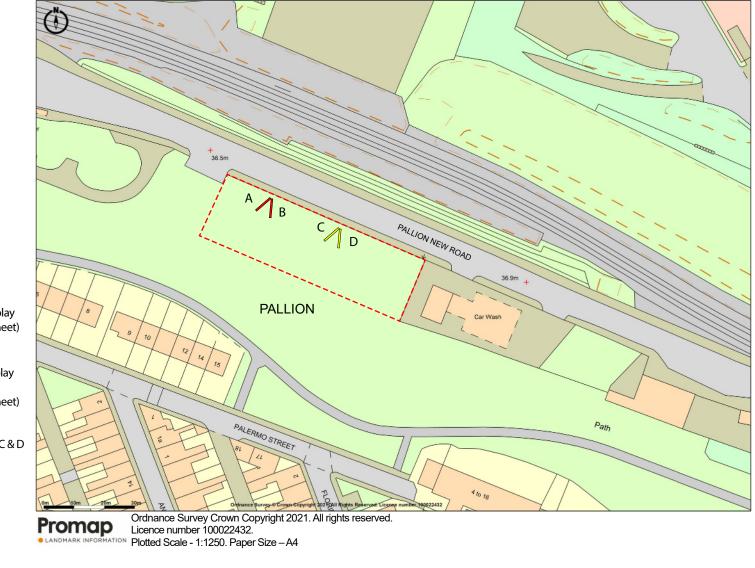

Site:
Date:
Dwg. No:
Rev.
Scale: 1:1250@A4

Land South of Pallion New Road, Sunderland SR4 6AJ
Location Plan
11/06/2021
PY4067/001
Image: Control of the second se

A - Proposed LED 48 display (to replace existing 48 Sheet)

B - Proposed LED 48 display with Vertical Meadow (to replace existing 48 Sheet)

Existing 48 sheet panels C & D (to be removed)

\_ \_ \_ \_ \_

Site Location