

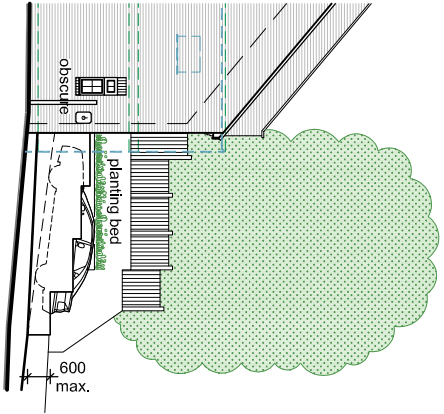


- 1 Check All Dimensions On Site
2 For Construction Purposes Do Not Scale
3 All Dimensions in Millimetres

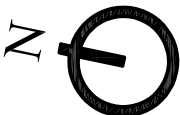


Street Elevation
(from No. 1b Cottrells Hill)
Scale - 1:200

| Legend | |
|--------|----------------|
| +6.99 | Existing Level |
| +6.095 | Proposed Level |

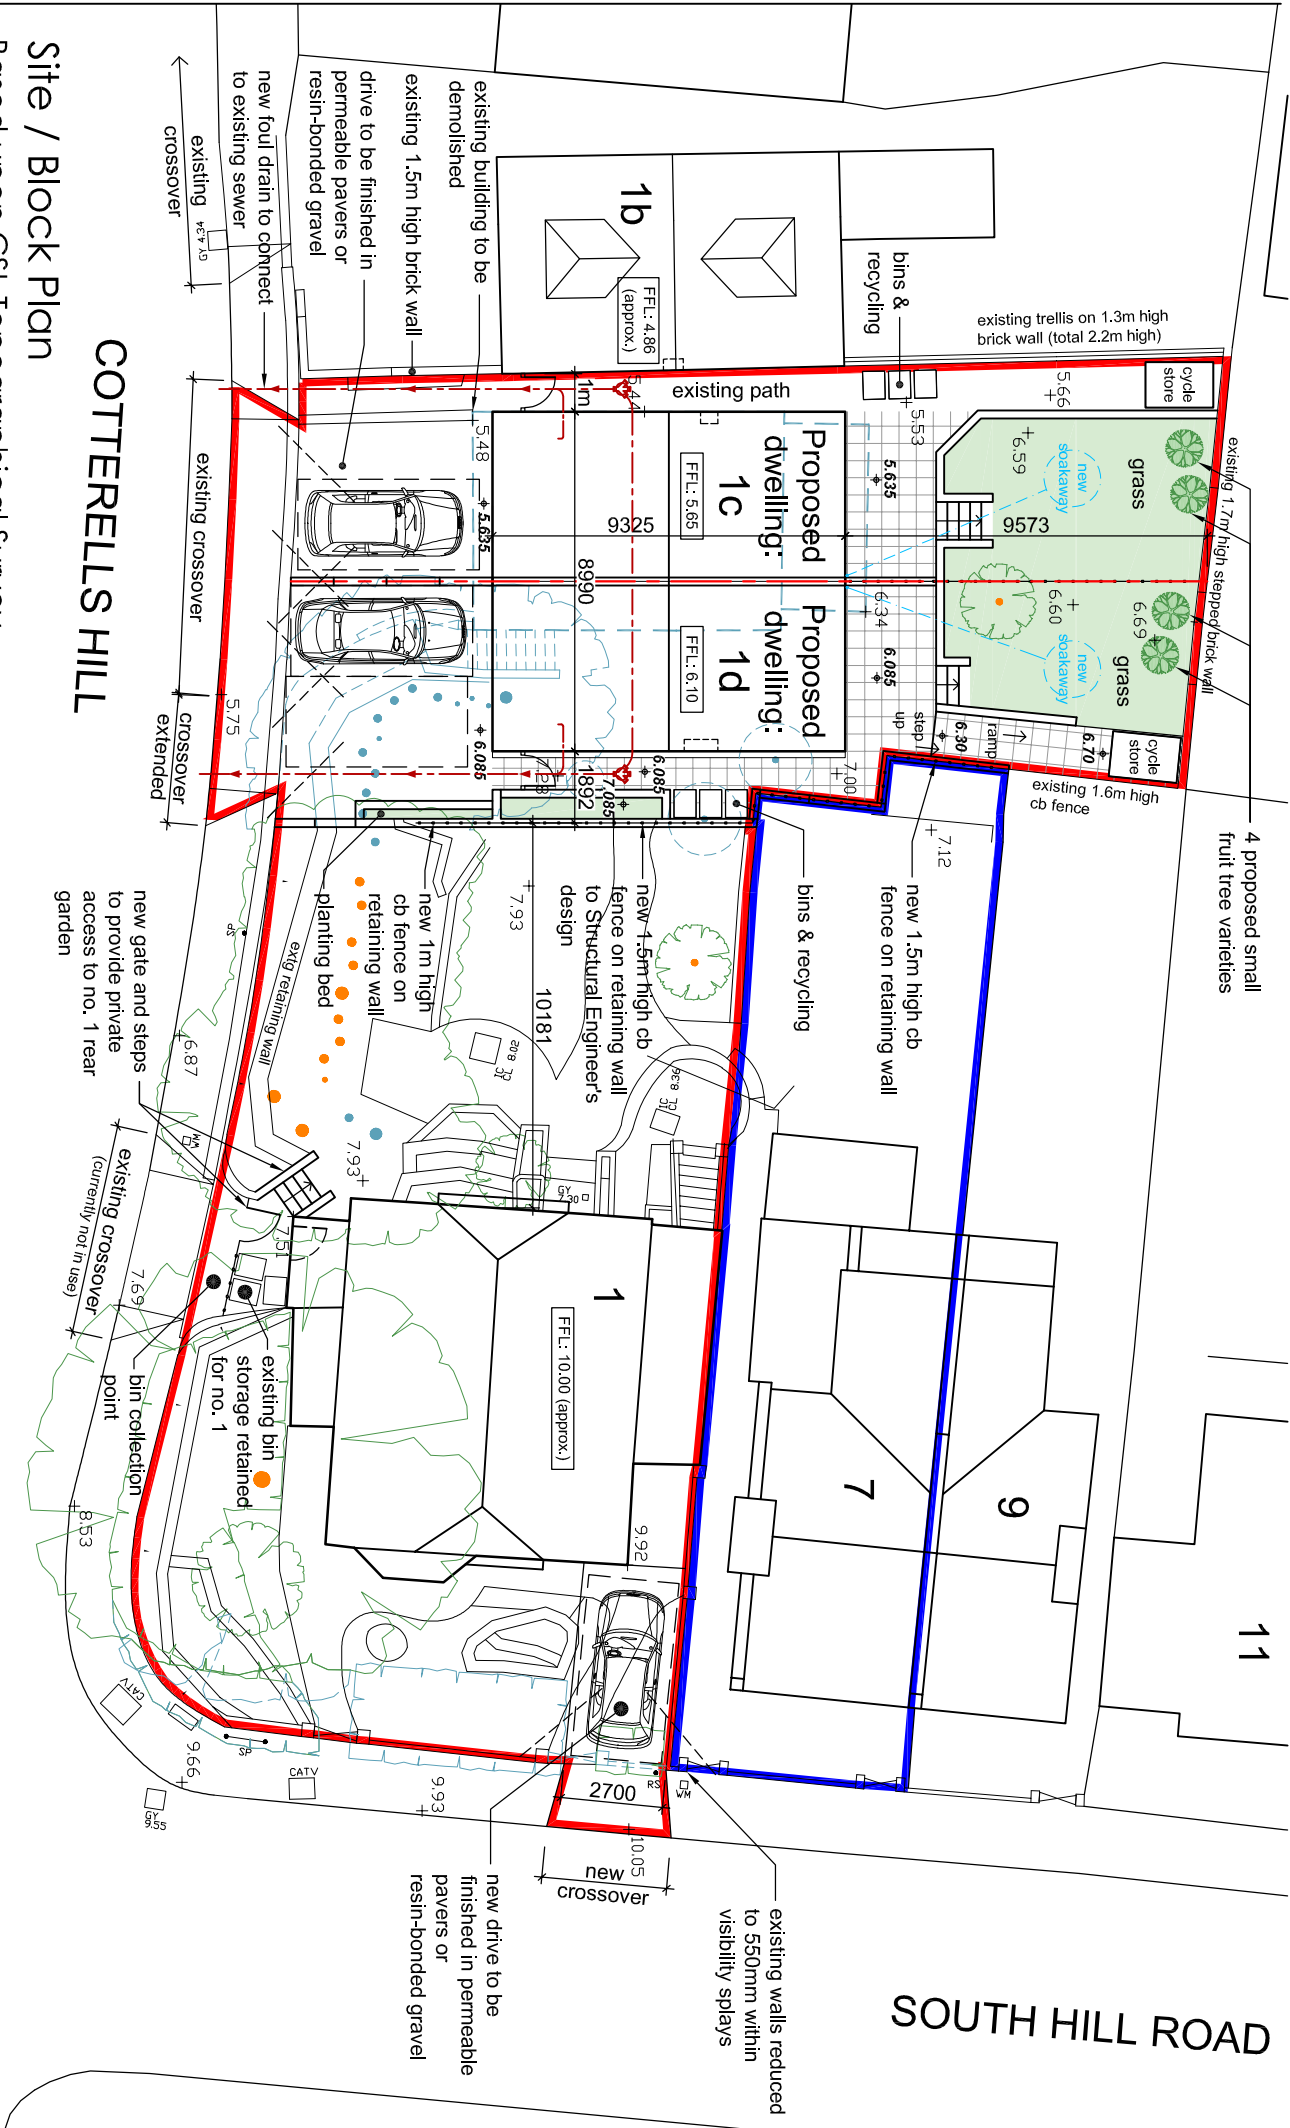

Site / Block Plan
Based upon CSL Topographical Survey
Scale - 1:200

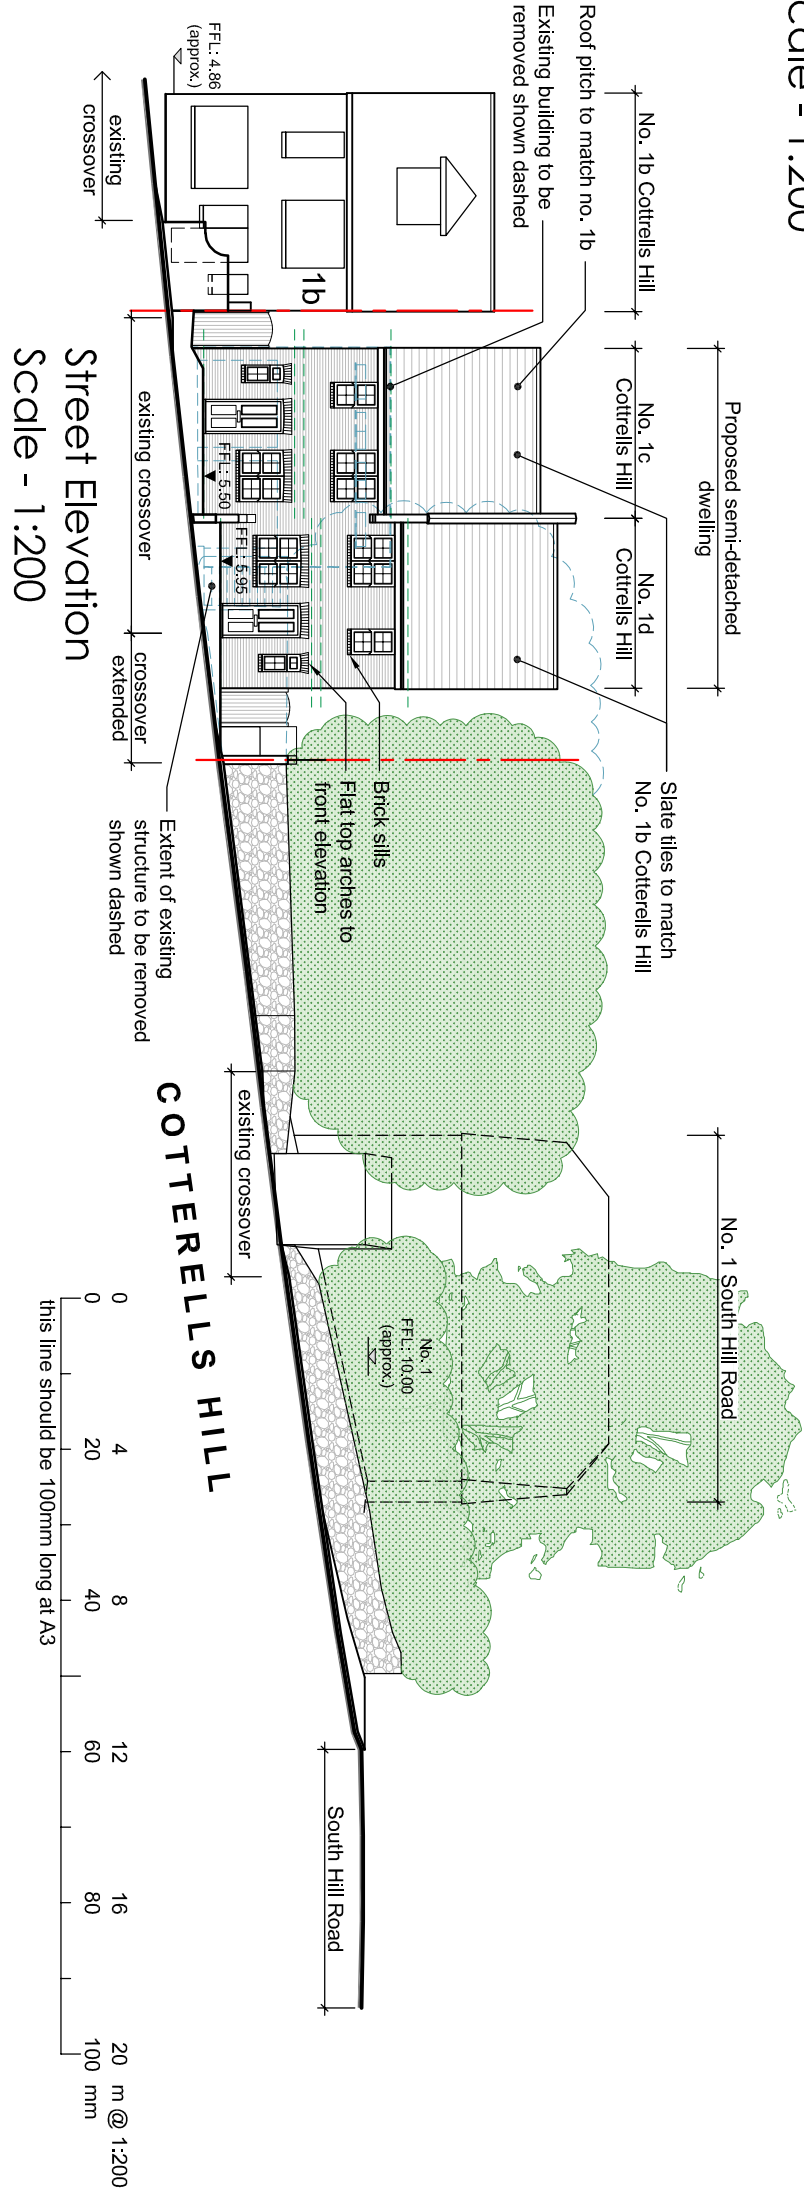

Aubrey Technical Services
Architectural Design Consultants
The Loft, 41A Belwin Lane
Hemel Hempstead
Hertfordshire
HP3 9YP
Tel: 01462 247935
info@aubreytechnicalservices.co.uk
www.aubreytechnicalservices.co.uk

Project:
Proposed pair of semi-detached dwellings rear of
1-9 South Hill Road, Hemel Hempstead,
Hertfordshire, HP1 1JB

Drawing Title:
Site / Block Plan and Street Elevations as Proposed

| Date: | Scale: | Drawing No: | Revision: |
|--------|------------|-------------|-----------|
| Apr 21 | 1:200 @ A3 | L1184/11 | Rev. A |