


White framed sash windows to front and side


EXISTING SECOND FLOOR PLAN

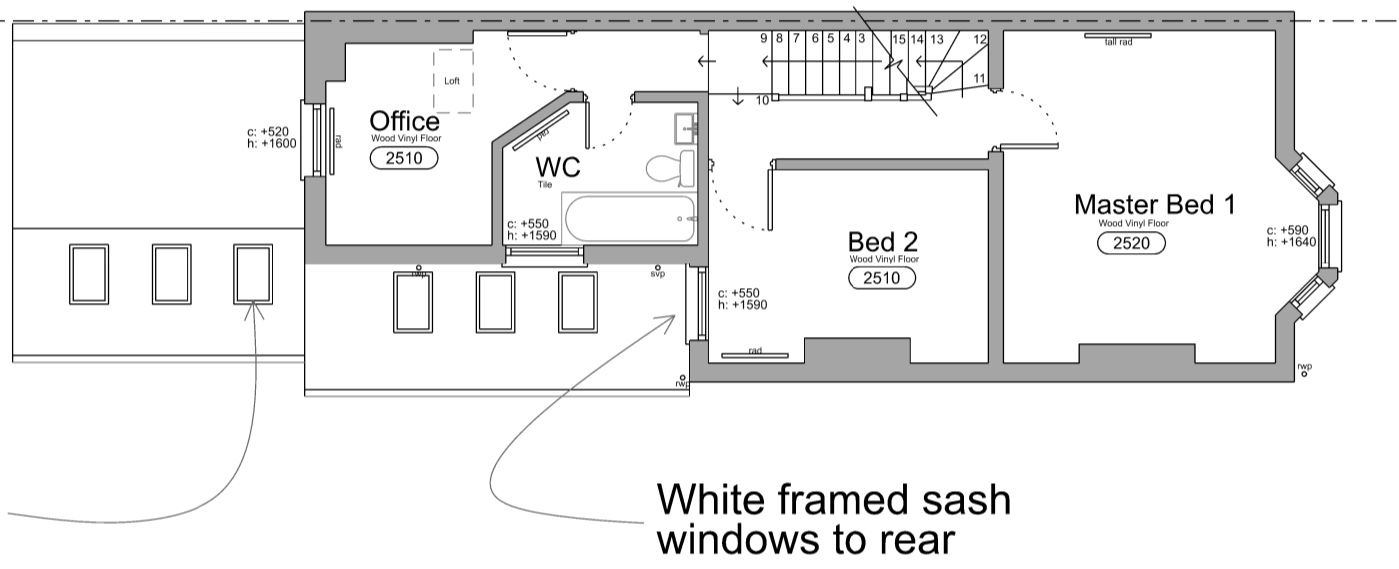

Existing velux rooflights



White framed sash windows to rear

EXISTING FIRST FLOOR PLAN - UNCHANGED

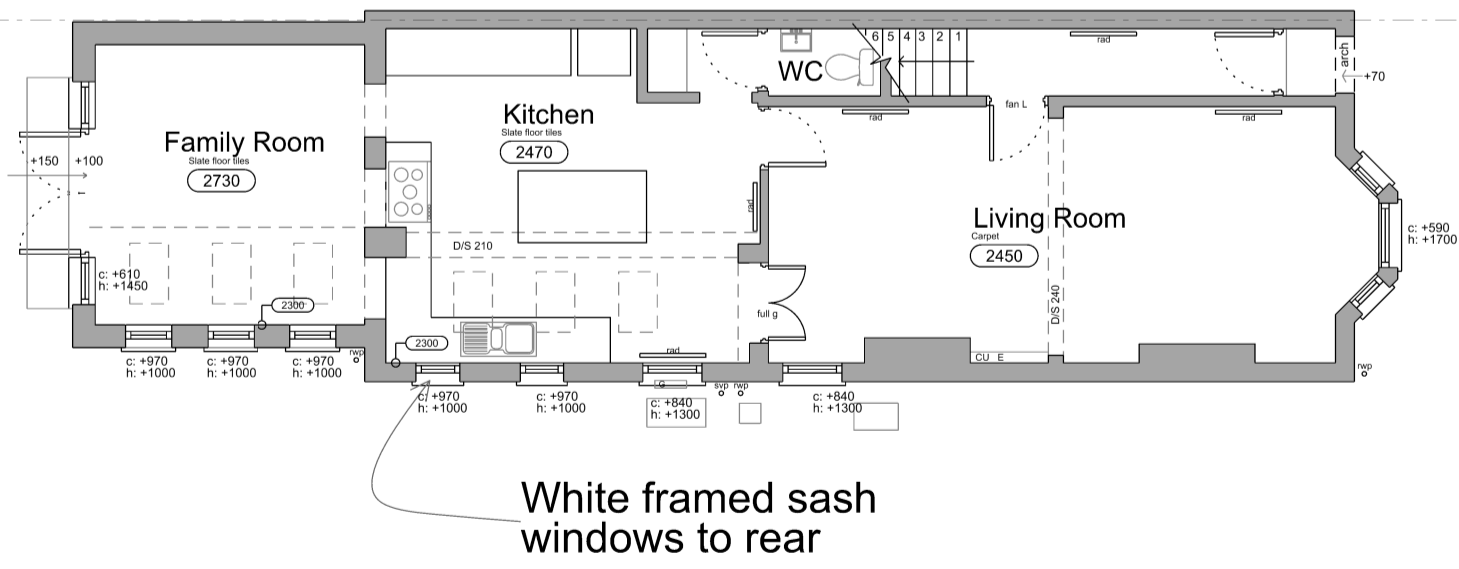

White framed sash windows to rear

EXISTING GROUND FLOOR PLAN - UNCHANGED

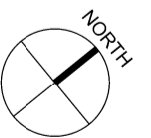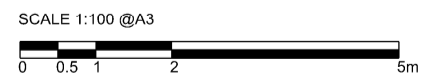

12 CLARENCE ROAD

12 Clarence Road Berkhamstead HP43BQ			
FOR Mr & Mrs Shed			
EXISTING FLOOR PLANS			
1:100@A3	MAY '21	DRAWN	INSPECTED
SESB	02	-	-
BLACKWOOD - ARCHITECTS			
3 Carrera House Merlin Centre Gatehouse Close Aylesbury HP19 8DP			
Tel: 01296 399959			