



DO NOT SCALE FROM THIS DRAWING. ALL DIMENSIONS TO BE CHECKED ON SITE. ANY DISCREPANCIES MUST BE REPORTED TO THE ARCHITECT FOR VERIFICATION PRIOR TO COMMENCEMENT OF THE EFFECTED WORKS. IF IN DOUBT ASK. THIS DRAWING IS COPYRIGHT.


RevNo	Date	Revision note
P1	04th June '21	PRELIMINARY ISSUE
P2	14th June '21	SECTION REFERENCE ADDED FOR PLANNING VALIDATION

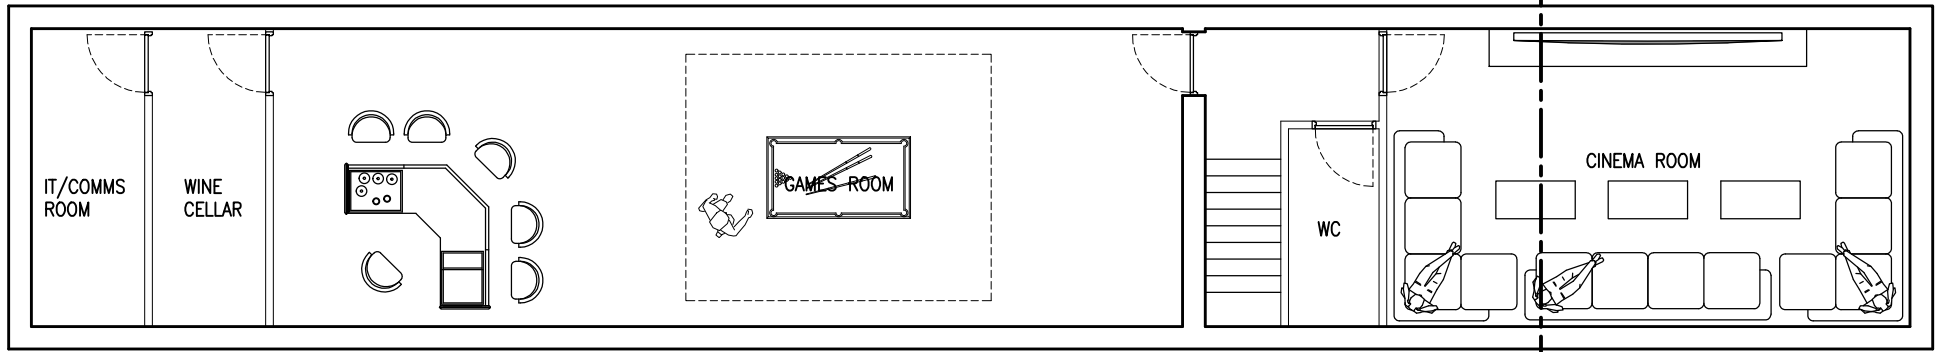


LOWER GROUND FLOOR

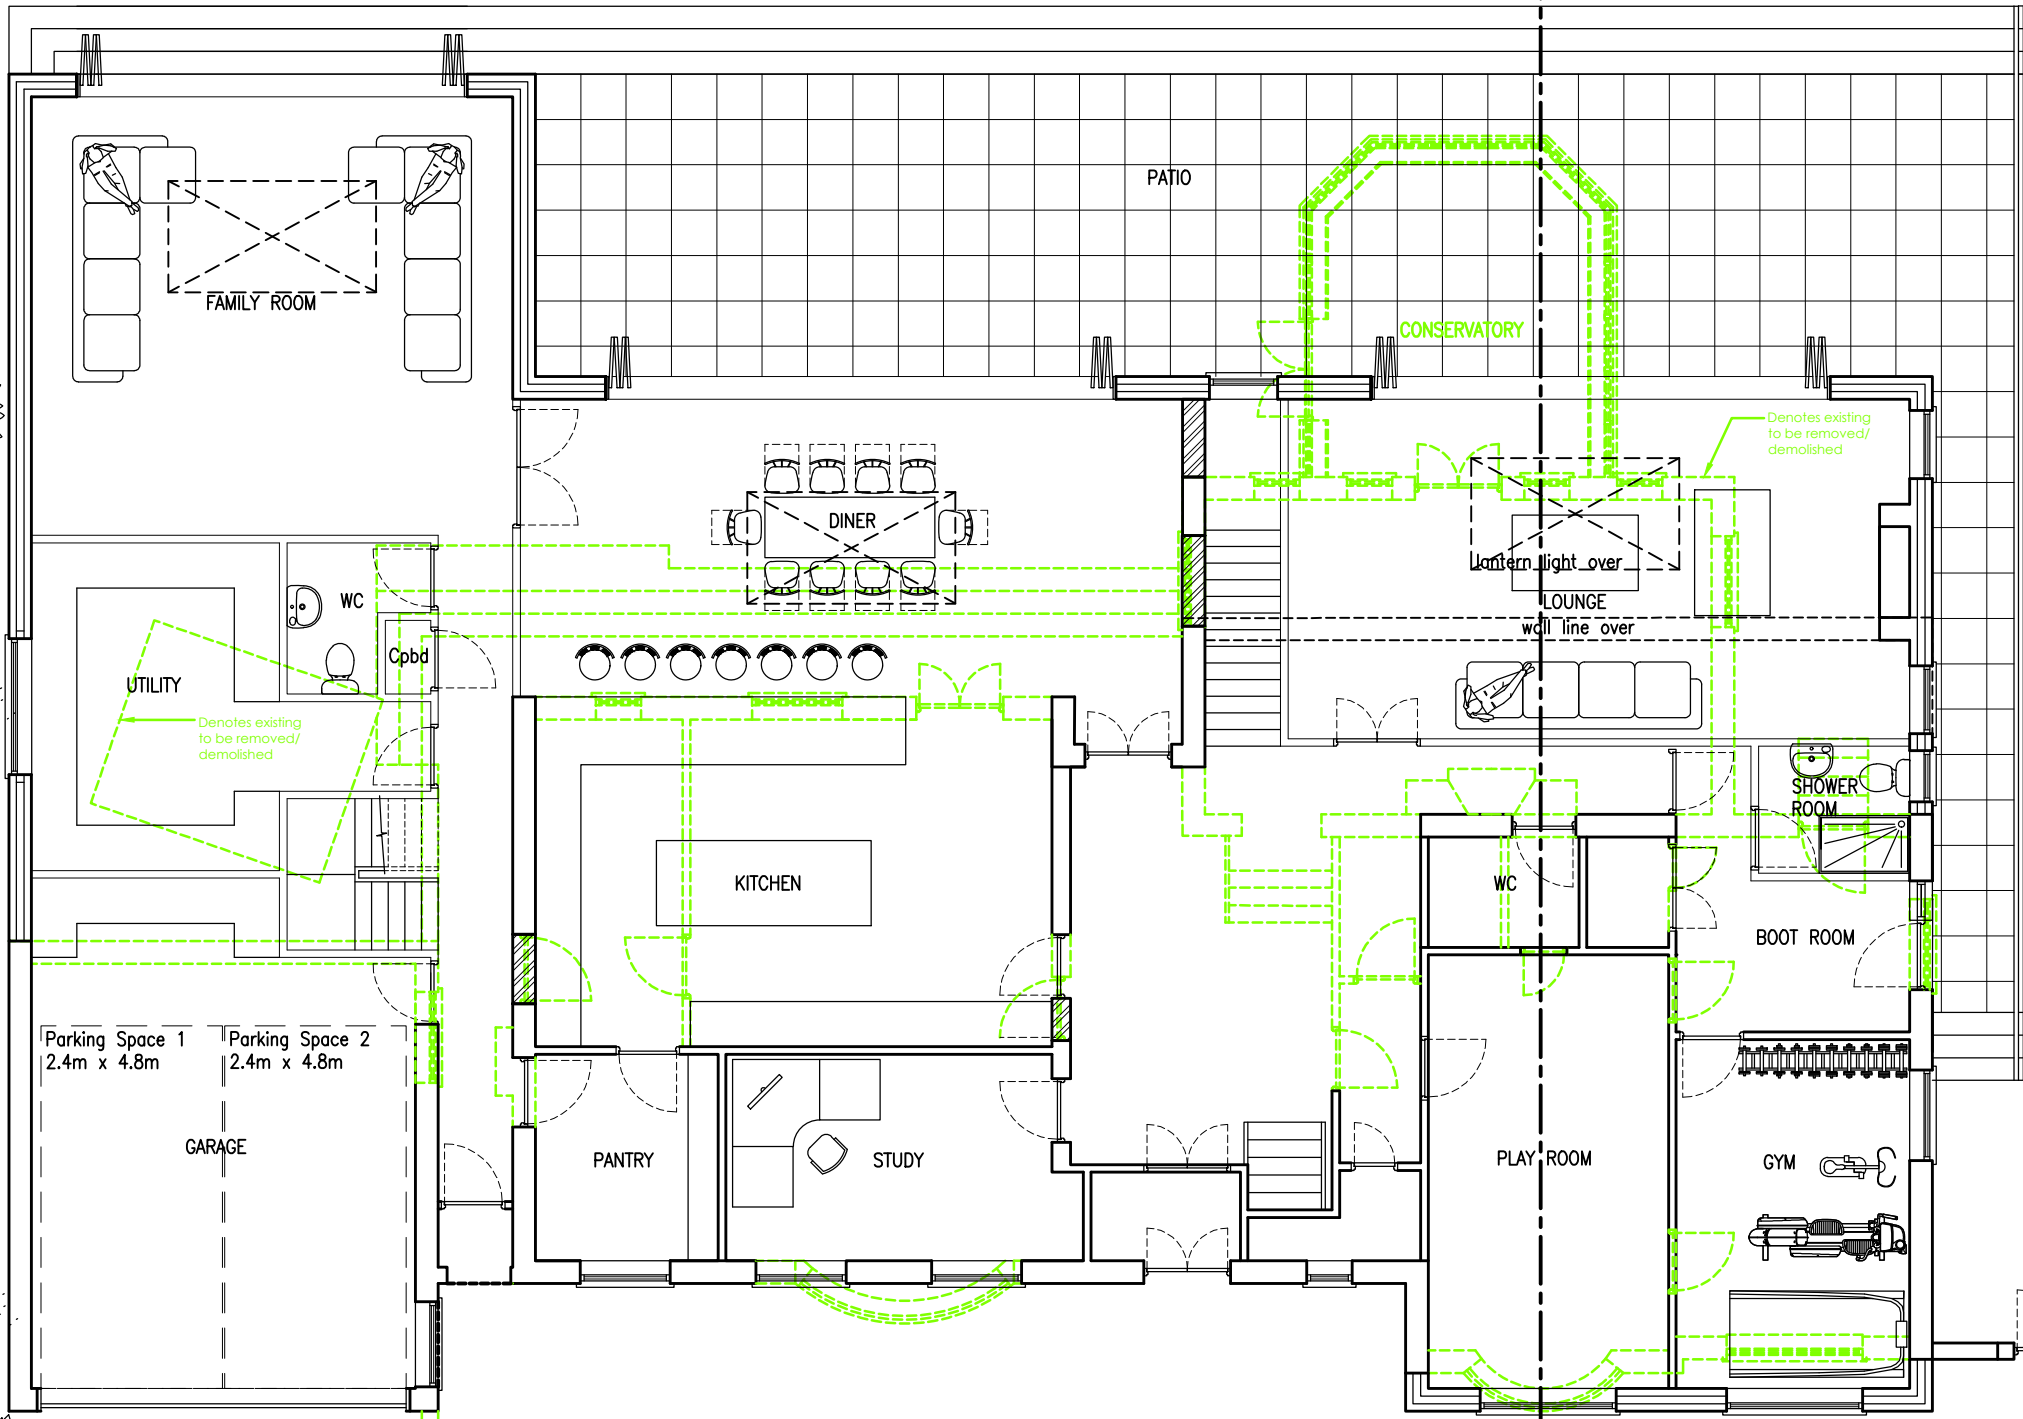


GROUND FLOOR

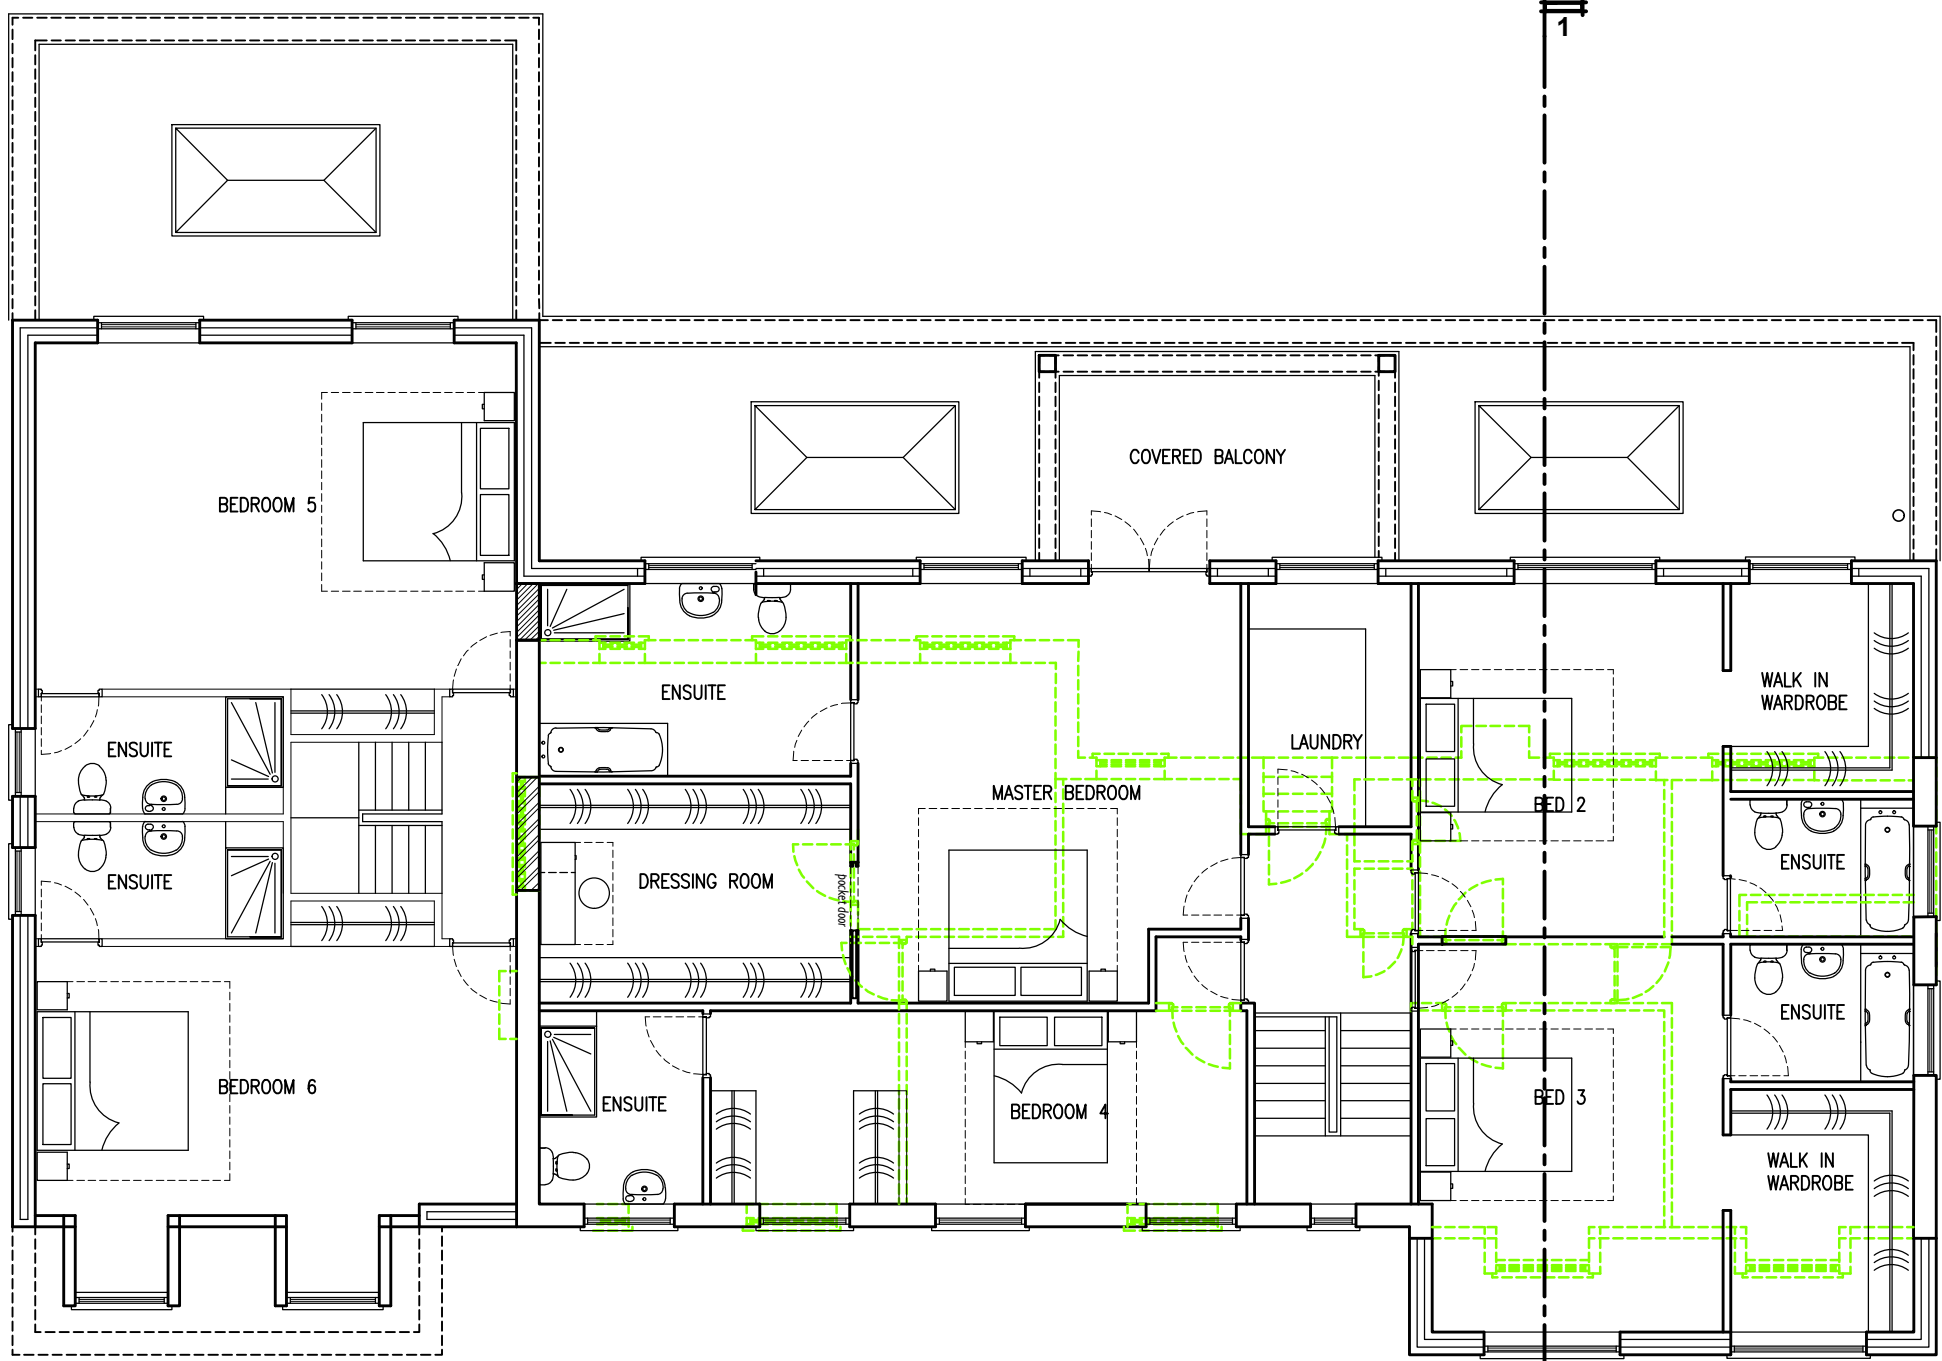

FIRST FLOOR

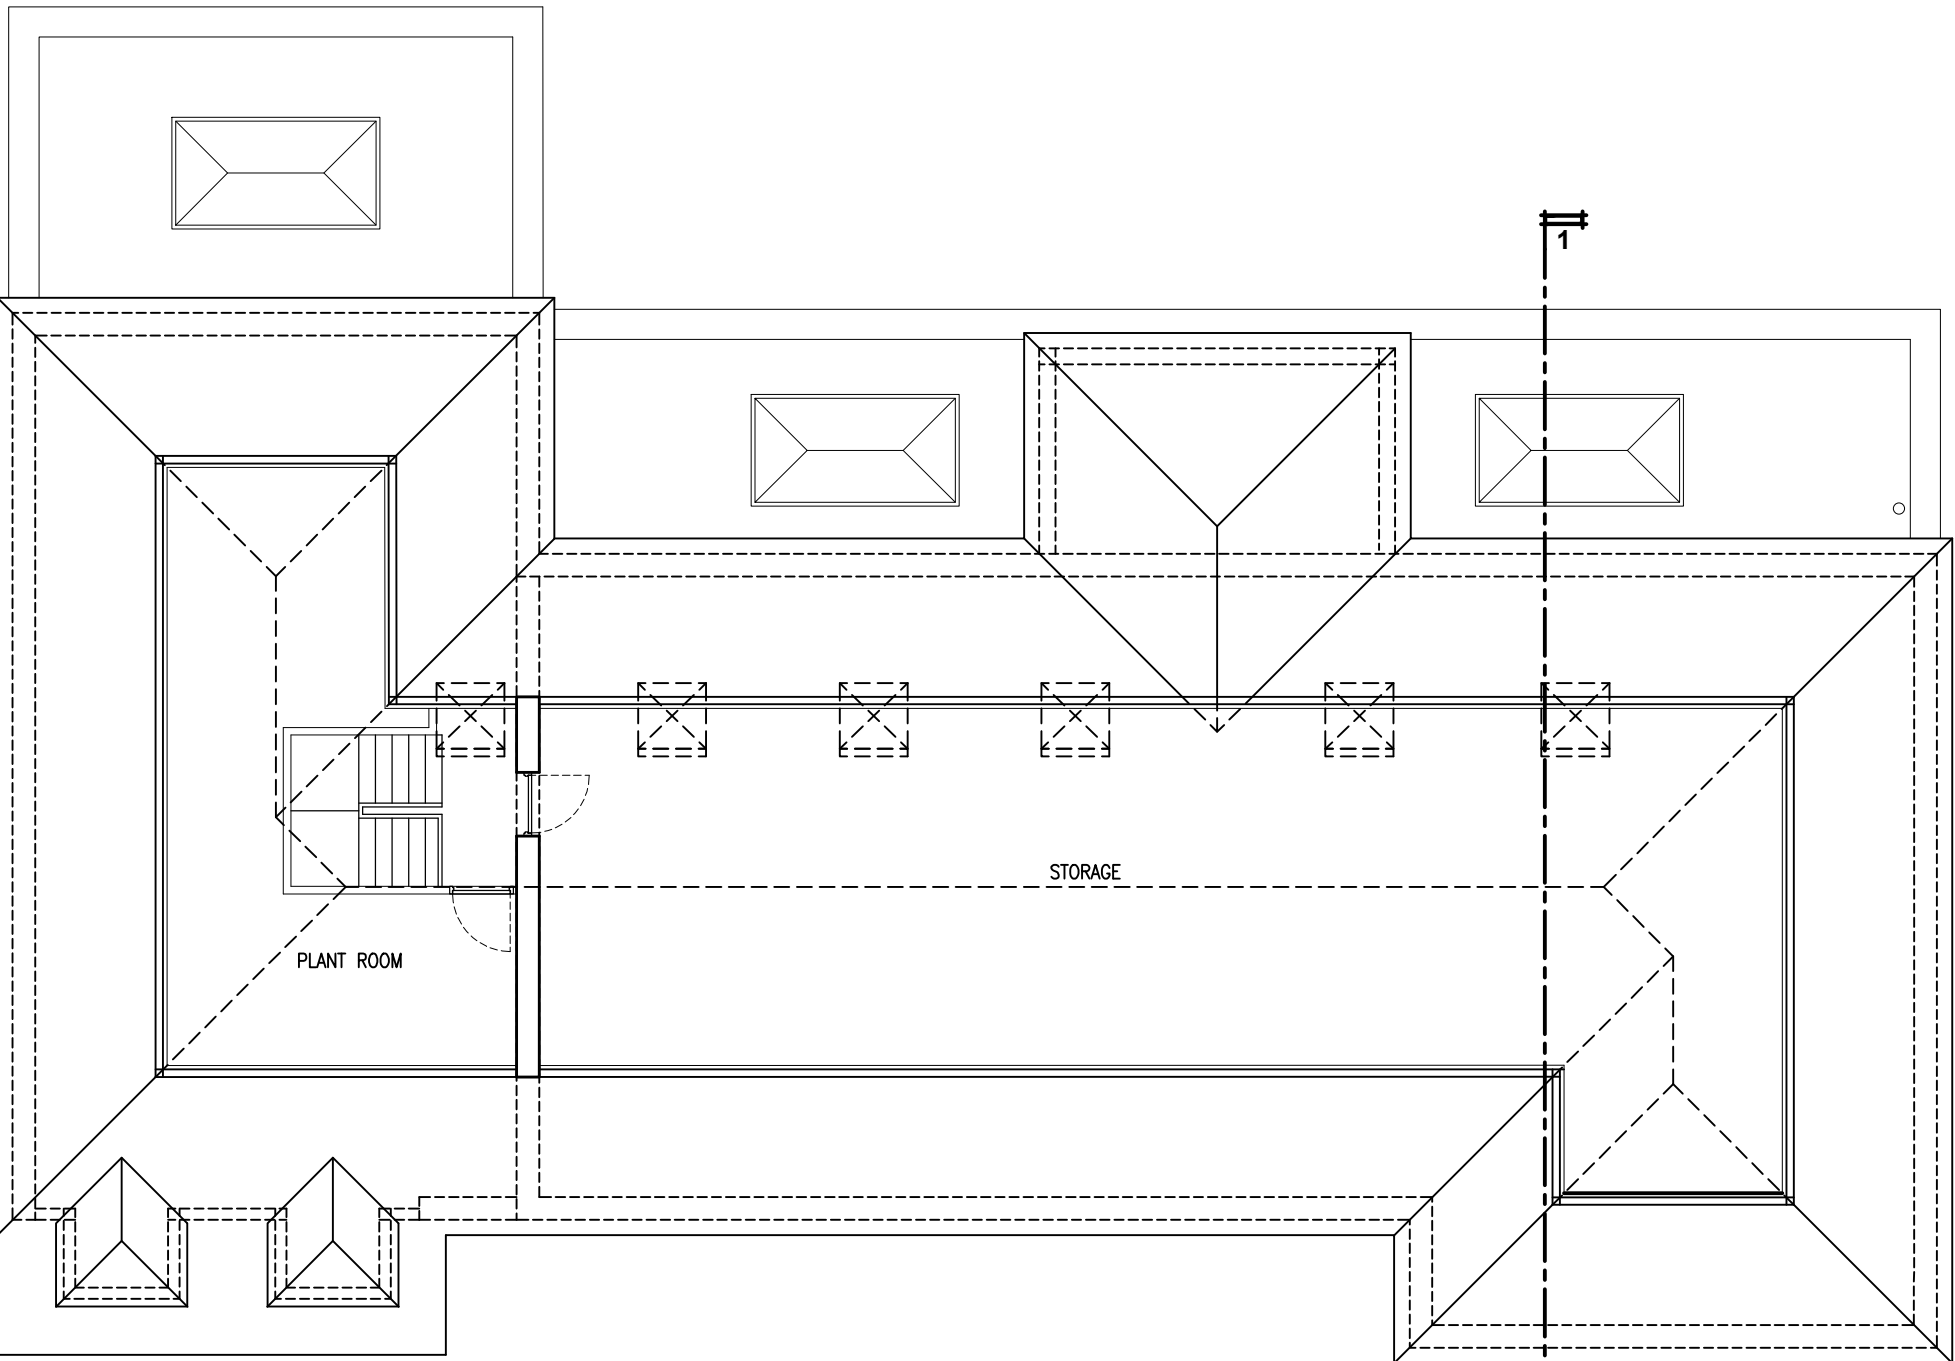

LOFT FLOOR

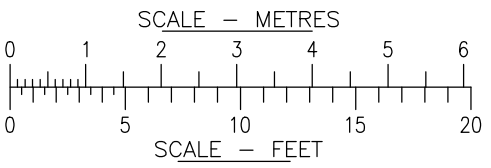

JOB TITLE
Swandrift
Trout Rise
Loudwater WD3 4JZ

DRG TITLE
Proposed Plans

jpb
architects

BROOK HOUSE
54A COWLEY MILL ROAD
LUXBRIDGE
UB8 2FX
TEL: (01895) 272 446
FAX: (01895) 272 483
EMAIL: admin@jpbarchitects.co.uk

SCALE		DATE
1:100 @ A1		Mar '21
JOB NO.	DRG NO.	REV
11131	115	P2