


DO NOT SCALE FROM THIS DRAWING. ALL DIMENSIONS TO BE CHECKED ON SITE. ANY DISCREPANCIES MUST BE REPORTED TO THE ARCHITECT FOR VERIFICATION PRIOR TO COMMENCEMENT OF THE EFFECTED WORKS. IF IN DOUBT ASK. THIS DRAWING IS COPYRIGHT.

Rev No	Date	Revision note
P1	04th June '21	PRELIMINARY ISSUE
P2	14th June '21	AMENDED TO ADDRESS PLANNING VALIDATION REQUIREMENT

A
B
C
D
E
F

A
B
C
D
E
F

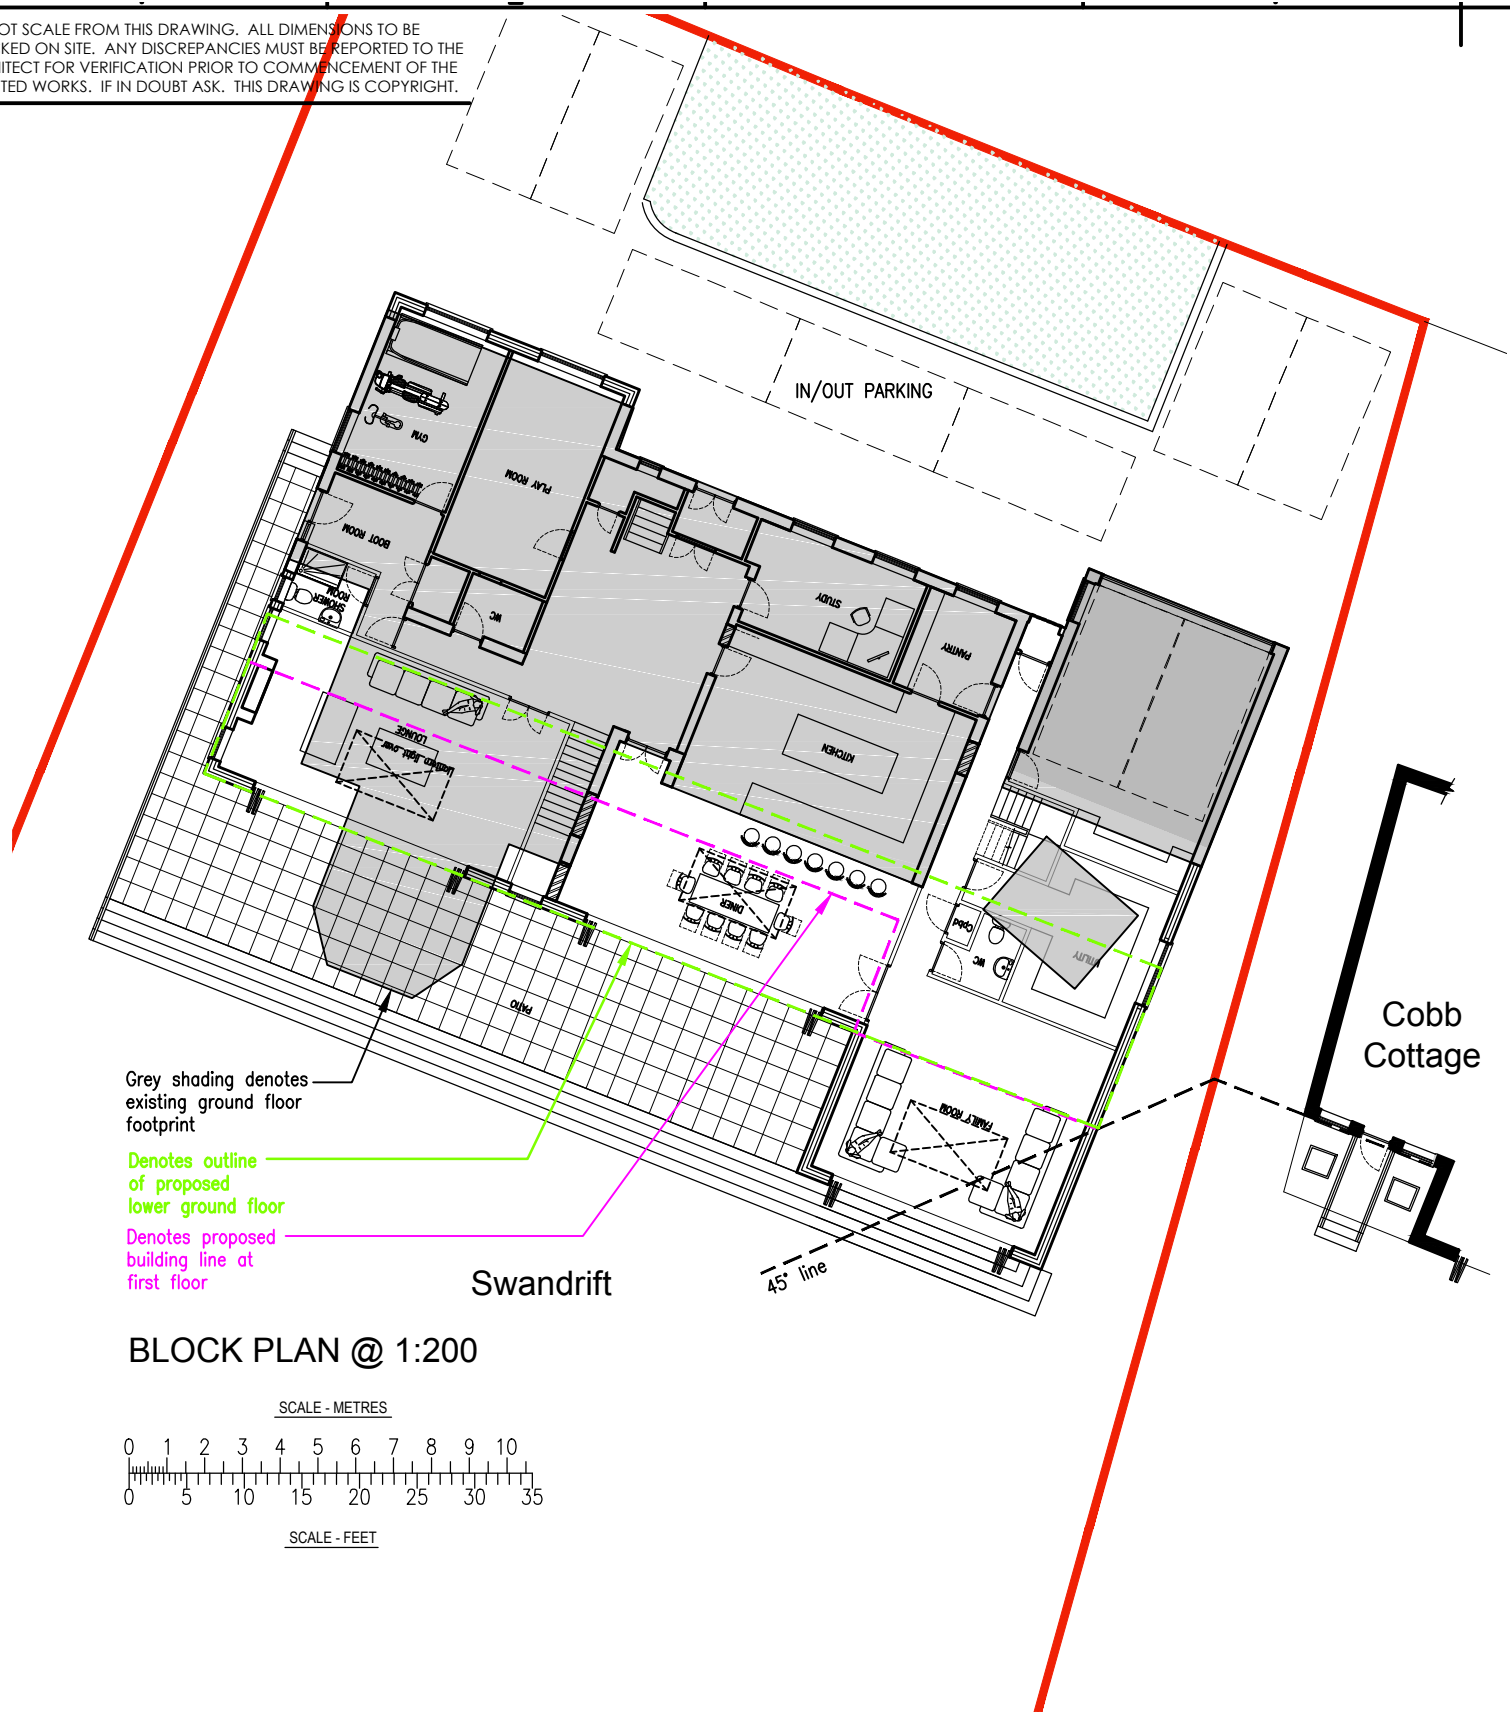


BLOCK PLAN @ 1:200

SCALE - METRES

0 1 2 3 4 5 6 7 8 9 10

0 5 10 15 20 25 30 35

SCALE - FEET

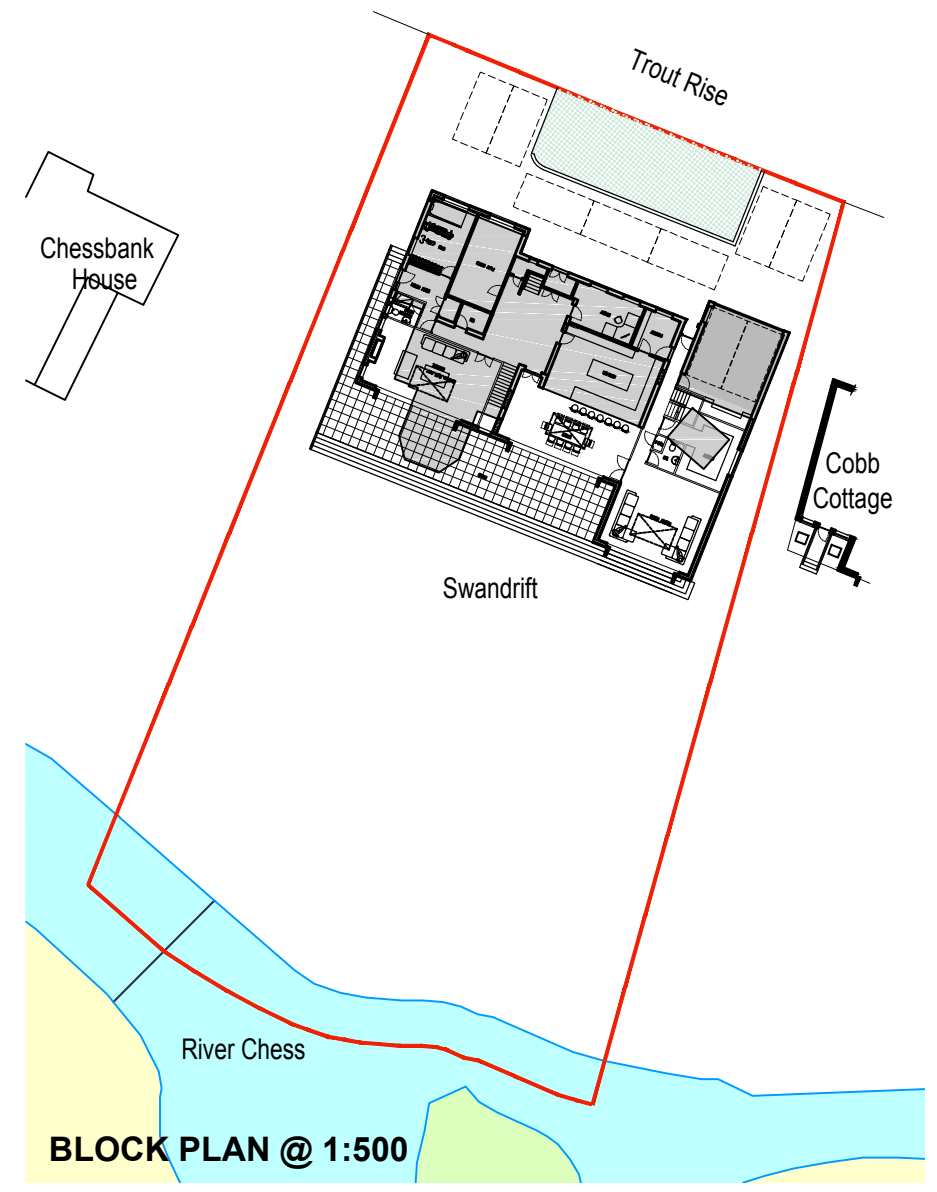

BLOCK PLAN @ 1:500

SCALE - METRES

0 10 20 30 40

0 50 100

SCALE - FEET



BROOK HOUSE
54A COWLEY MILL ROAD
UXBRIDGE
UB8 2FX

TEL : (01895) 272 446
FAX : (01895) 272 483
EMAIL : admin@jpbarchitects.co.uk

JOB TITLE		
Swandrift Trout Rise Loudwater WD3 4JZ		
DRG TITLE		
Block Plan		
SCALE	DATE	
1:200, 1:500 @ A3	June '21	
JOB NO.	DRG NO.	REV
11131	110	P2