
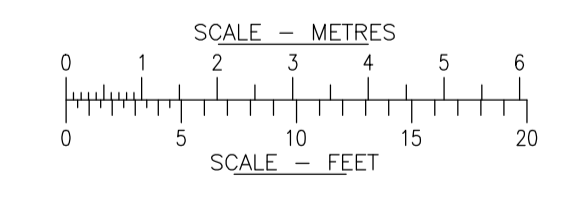
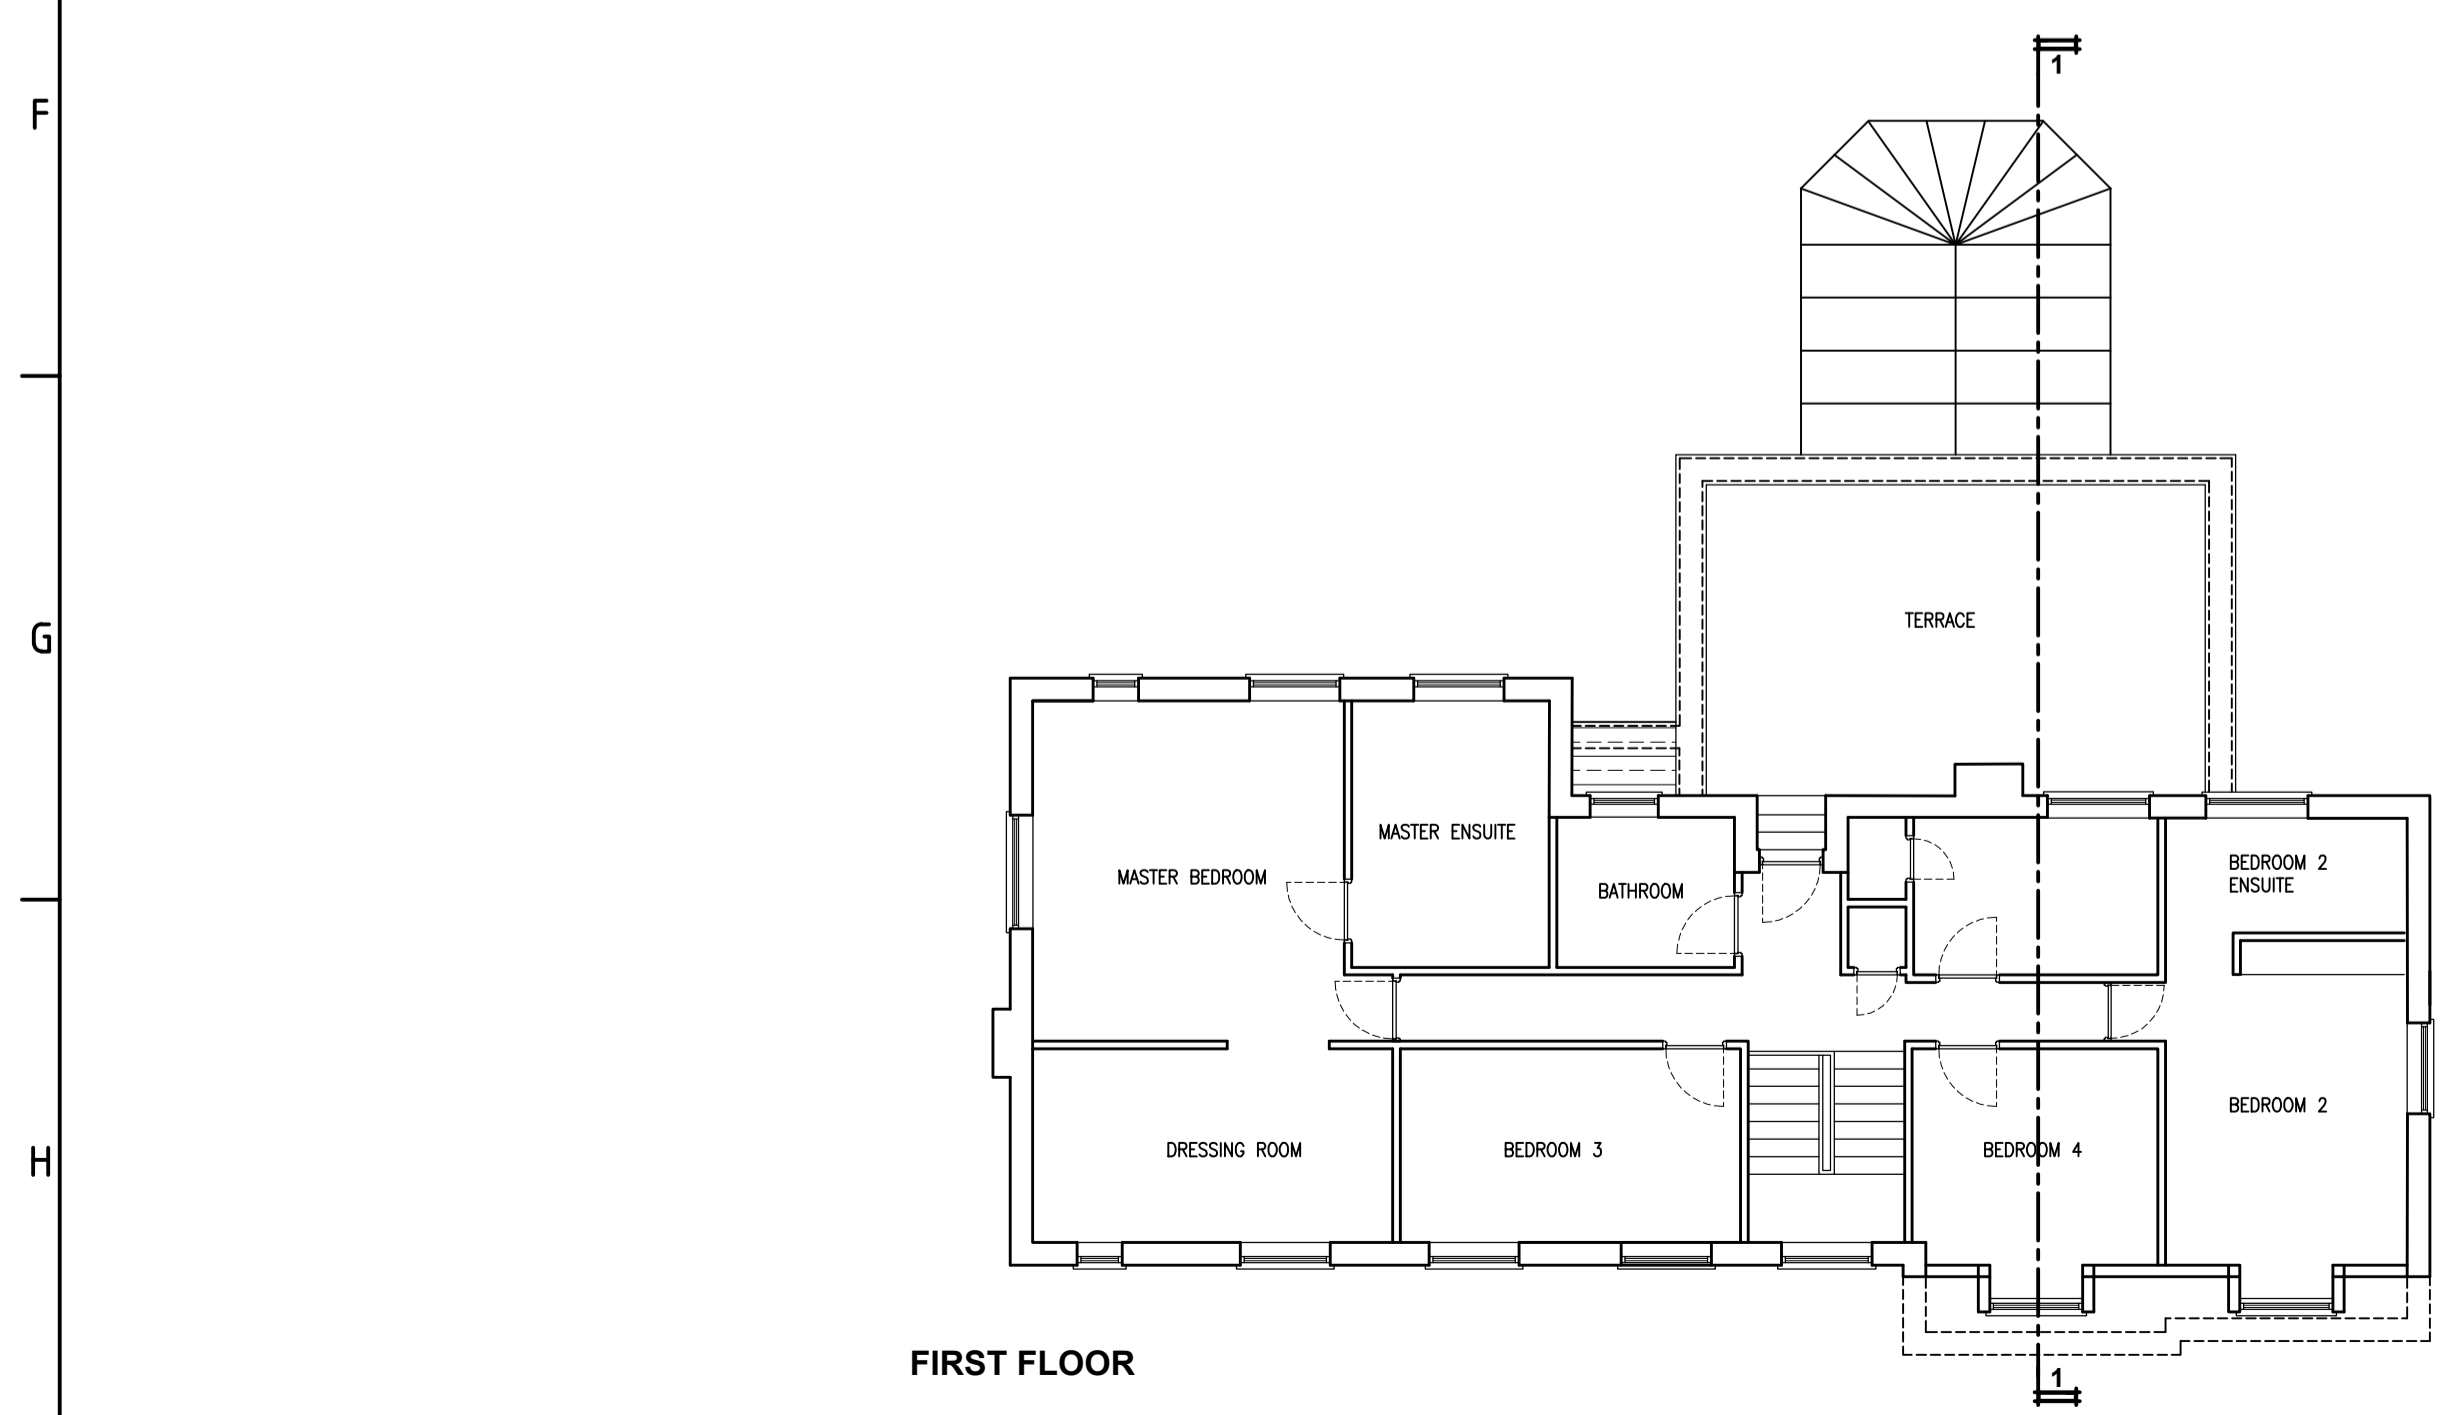
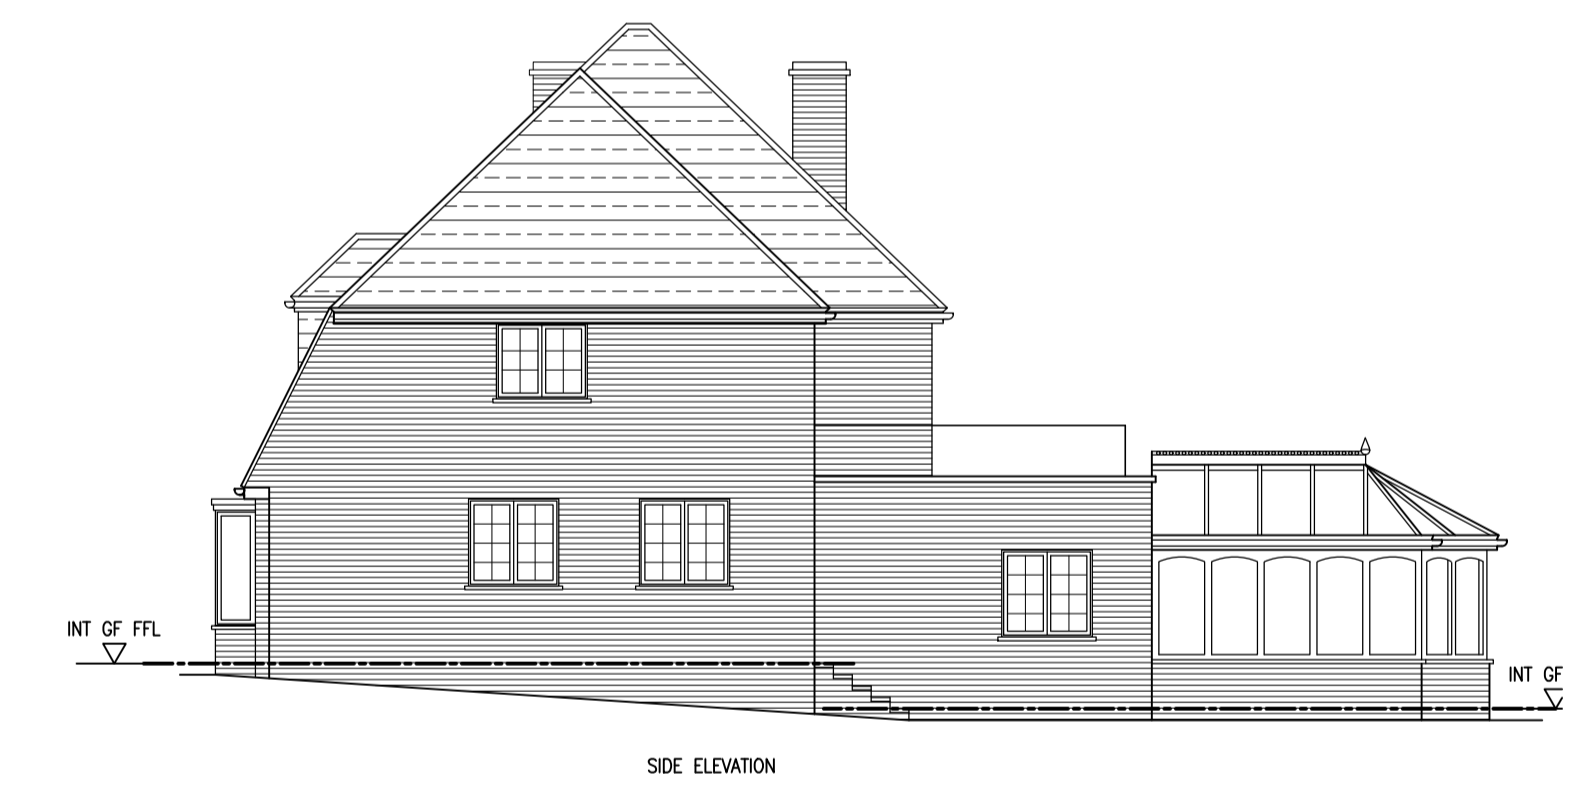
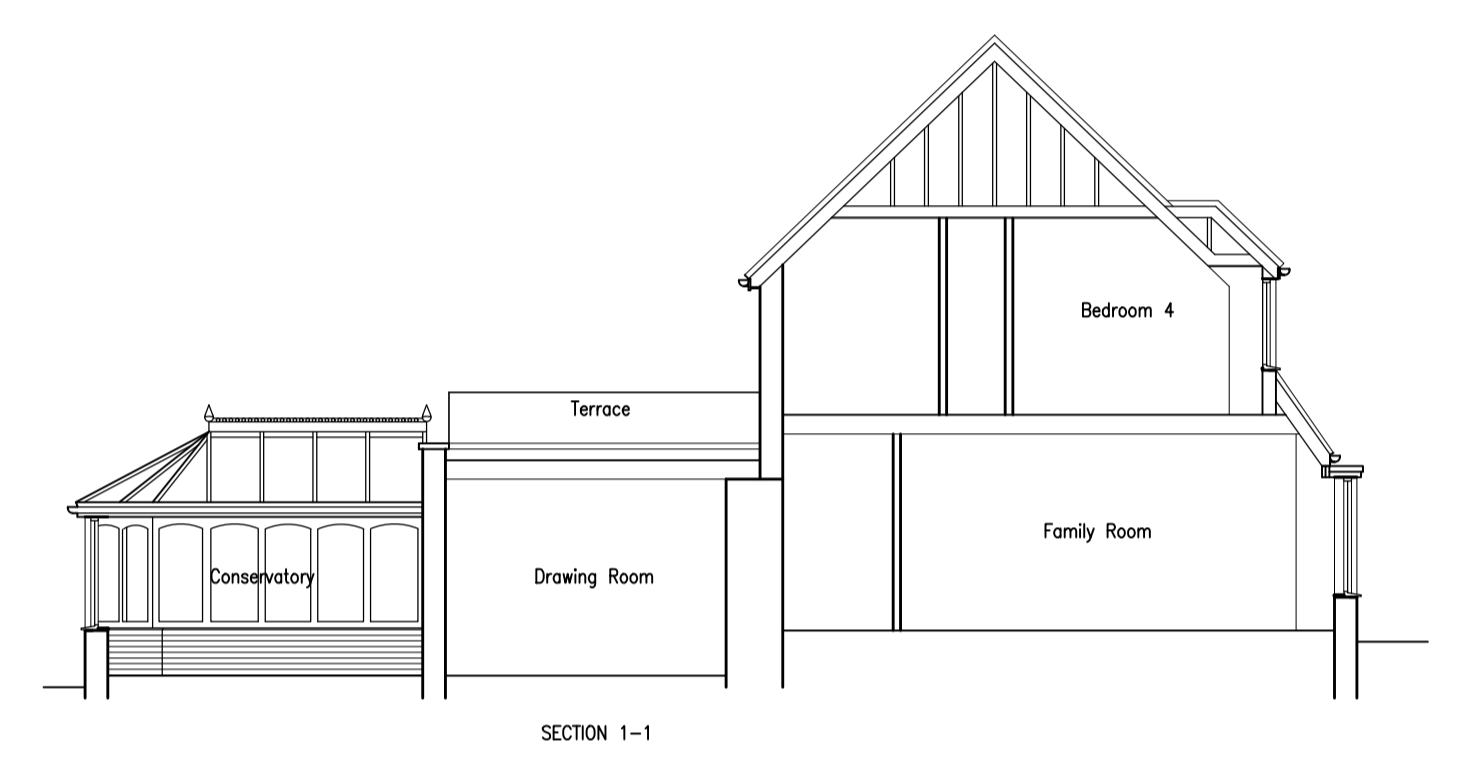
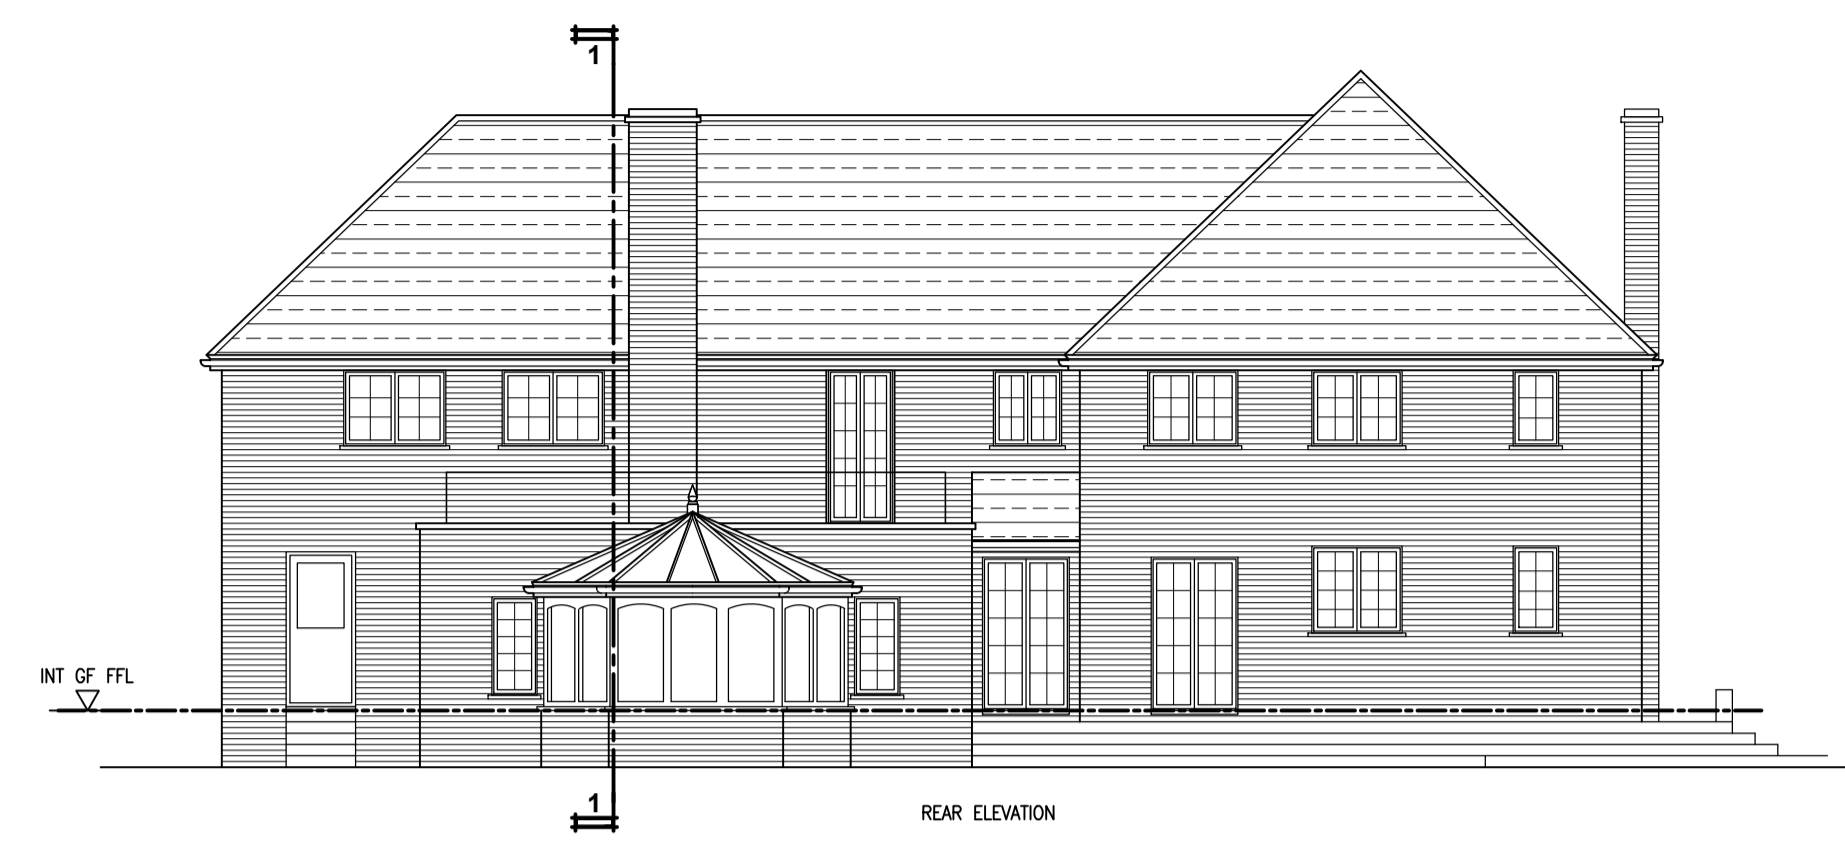


DO NOT SCALE FROM THIS DRAWING. ALL DIMENSIONS TO BE CHECKED ON SITE. ANY DISCREPANCIES MUST BE REPORTED TO THE ARCHITECT FOR VERIFICATION PRIOR TO COMMENCEMENT OF THE EFFECTED WORKS. IF IN DOUBT ASK. THIS DRAWING IS COPYRIGHT.

RevNo	Date	Revision note
P1	04th June '21	PRELIMINARY ISSUE
P2	14th June '21	SECTION REFERENCE ADDED FOR PLANNING VALIDATION

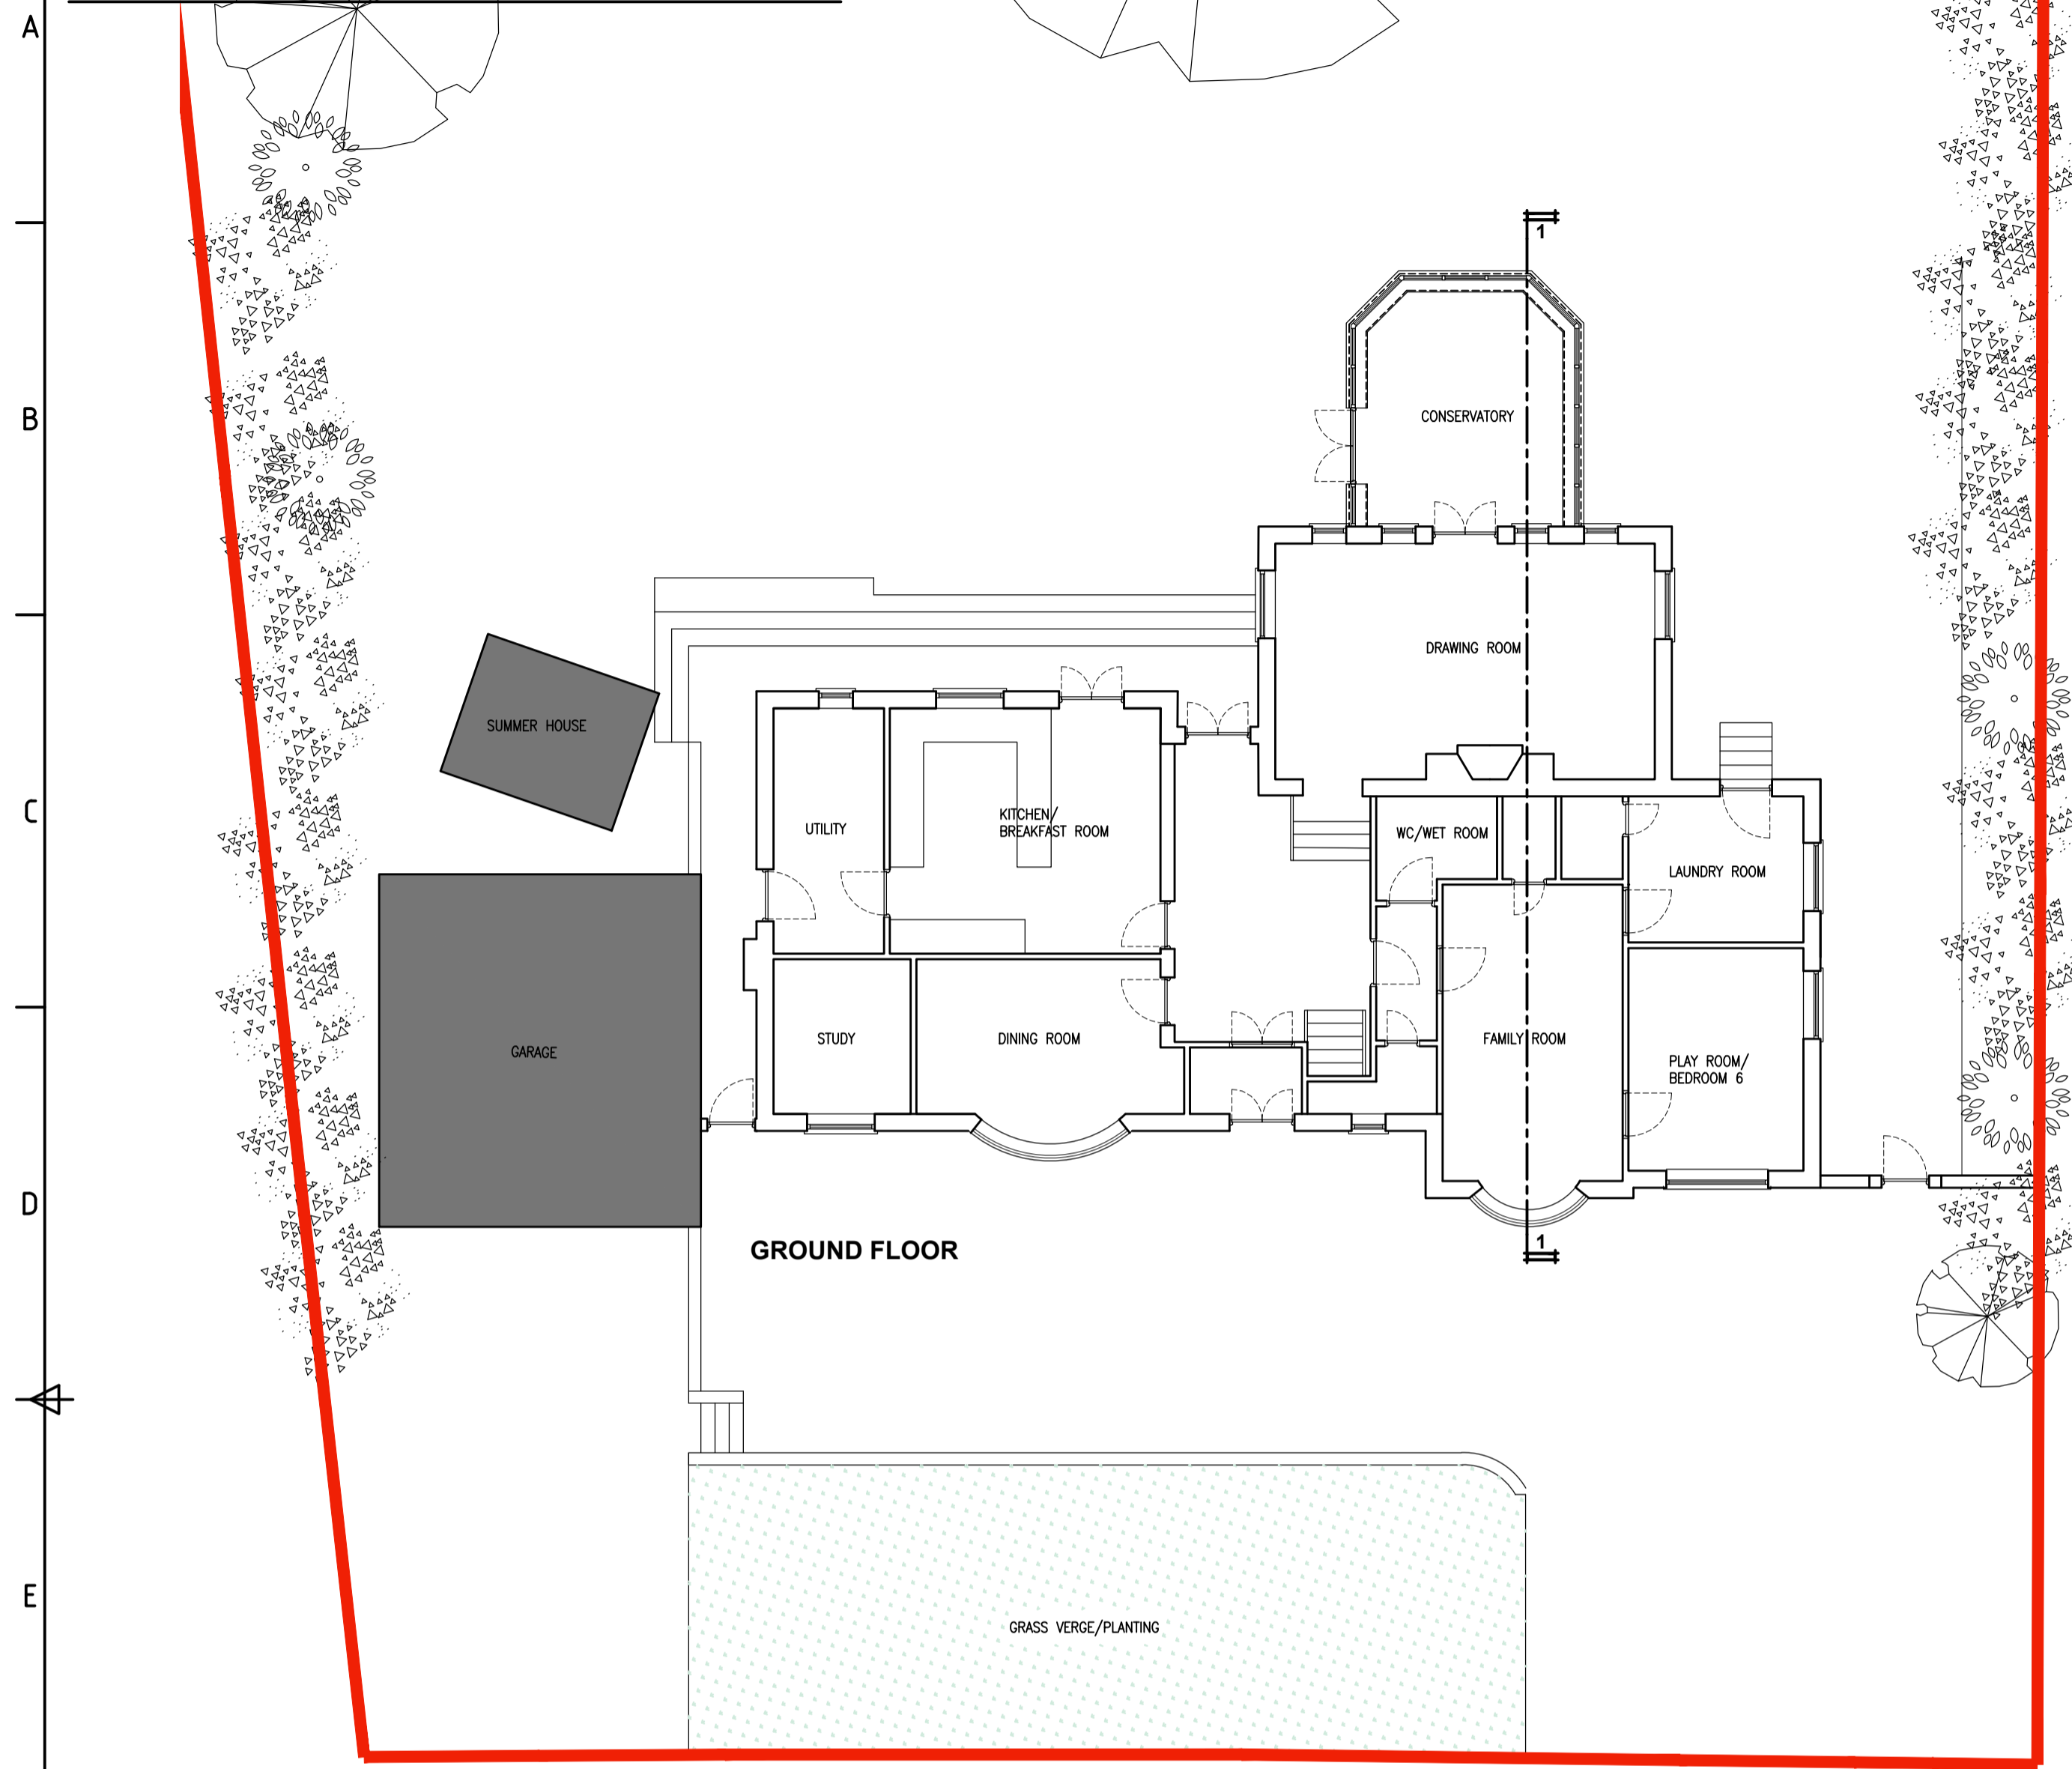

JOB TITLE  
**Swandrift  
Trout Rise  
Loudwater WD3 4JZ**

DRG TITLE  
**Existing Layout**



BROOK HOUSE  
54A COWLEY MILE ROAD  
LUXBRIDGE  
LBB 2FX  
TEL: (01895) 272 446  
FAX: (01895) 272 483  
EMAIL: admin@jpbarchitects.co.uk

SCALE	DATE	
1:100 @ A1	Mar '21	
JOB NO.	DRG NO.	REV
11131	110	P2