
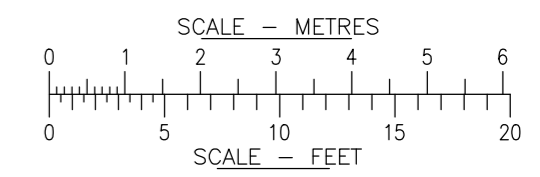


DO NOT SCALE FROM THIS DRAWING. ALL DIMENSIONS TO BE CHECKED ON SITE. ANY DISCREPANCIES MUST BE REPORTED TO THE ARCHITECT FOR VERIFICATION PRIOR TO COMMENCEMENT OF THE EFFECTED WORKS. IF IN DOUBT ASK. THIS DRAWING IS COPYRIGHT.

Date	RevNo	Revision note
04th June '21	P1	PRELIMINARY ISSUE
14th June '21	P2	SECTION ADDED TO LAYOUT FOR PLANNING VALIDATION

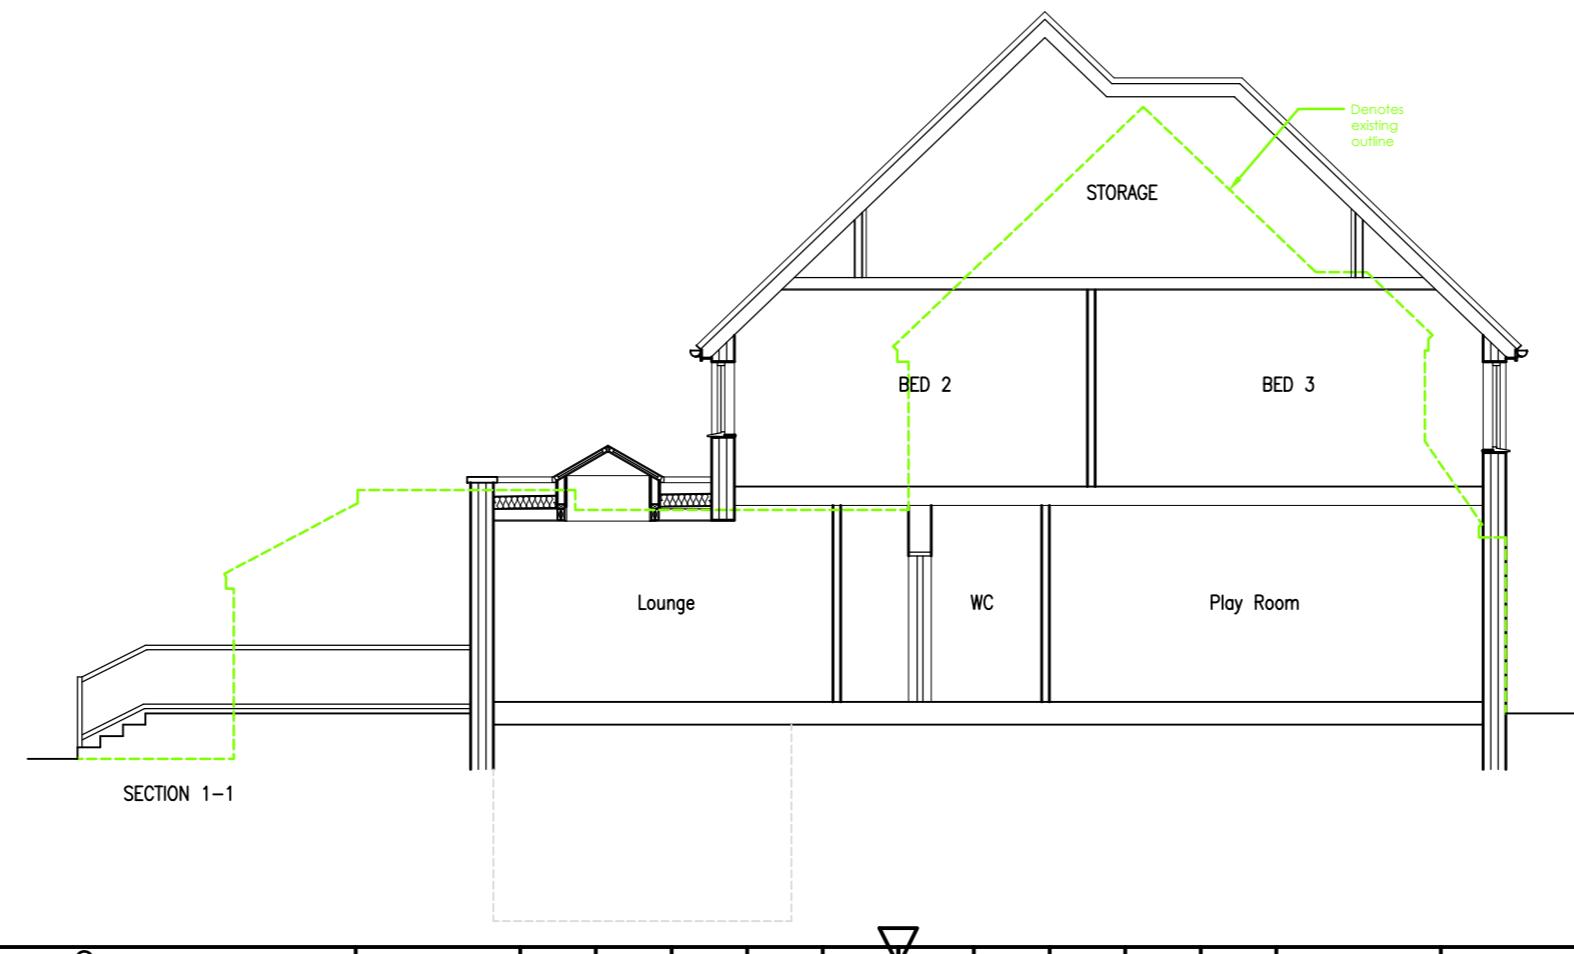

jpb
architects

BROOK HOUSE
54A COWLEY MILL ROAD
UXBRIDGE
UB8 2FX
TEL: (01895) 272 446
FAX: (01895) 272 483
EMAIL: admin@jpbarchitects.co.uk

JOB TITLE
Swandrift
Trout Rise
Loudwater WD3 4JZ
DRG TITLE
PROPOSED ELEVATIONS

SCALE	DATE
1:100 @ A2	June '21
JOB NO. 11131	DRG NO. 125
REV P2	