

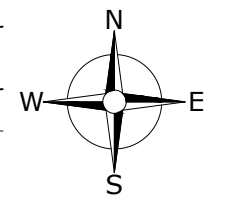


NOTES:

Do not scale this drawing. Work to figured dimensions only. Check all dimensions on site. Confirm any discrepancies prior to commencement of work.

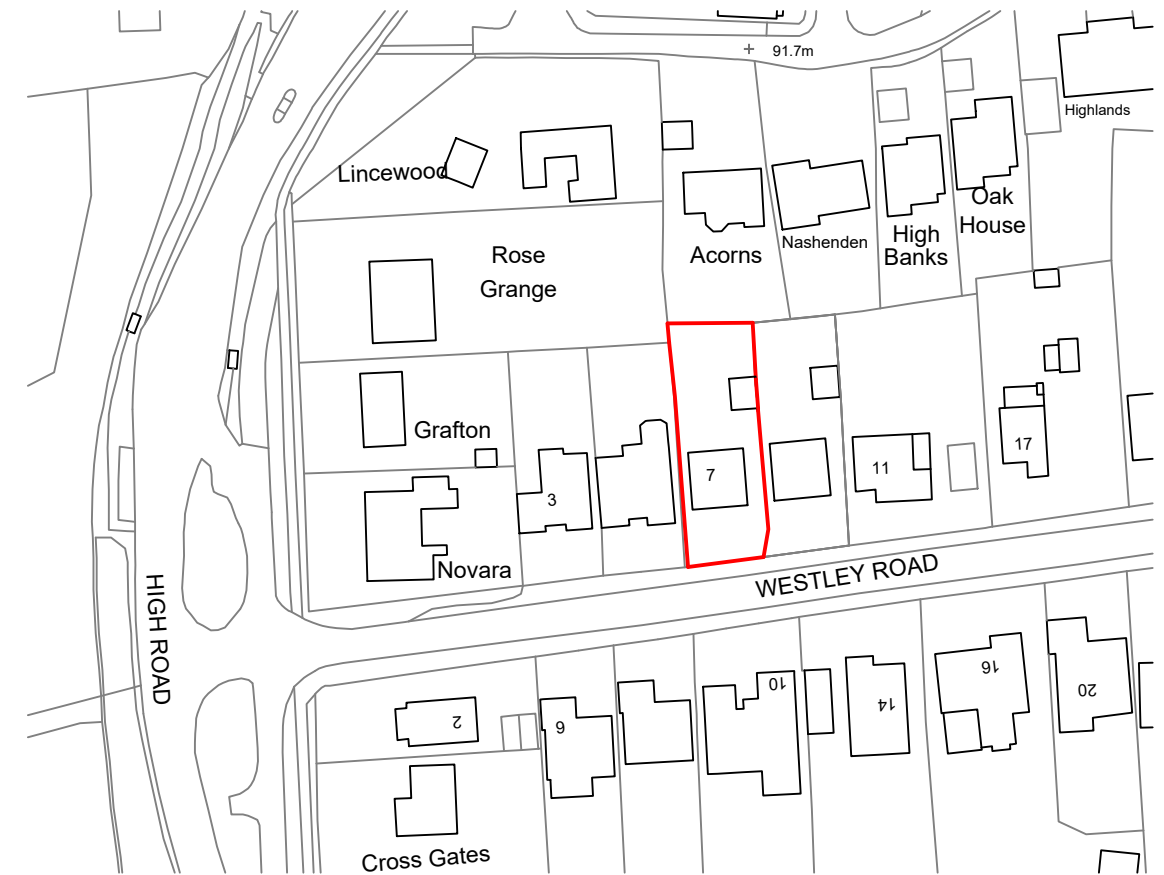

LOCATION PLAN  
SCALE 1:1250  
0 10 20 30 40m

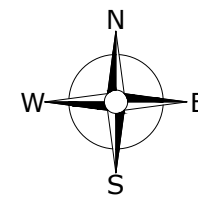

BLOCK PLAN  
SCALE 1:500  
0 5 10 15 20m

Rev:00 01/21 First Issue

**Krystal Architecture Ltd**

**A** :33 Brackley Crescent, Basildon, Essex, SS13 1RA  
**T** : 01268 454581 / 07999061557  
**E** : info@krystal-architecture.com  
**W** : www.krystal-architecture.com

**Project Address**  
7 Westley Road, Basildon, Essex, SS16 5PA

**Client Name**  
James & Tracey Darby

**Drawing Title**  
Location & Block Plans

**Status**  
Planning Drawings

**Drawing Number**  
**655-100** **Rev: -**

**Date** 07.01.21 **Scale** 1:1250/500 @A3 **Drawn By** WN