
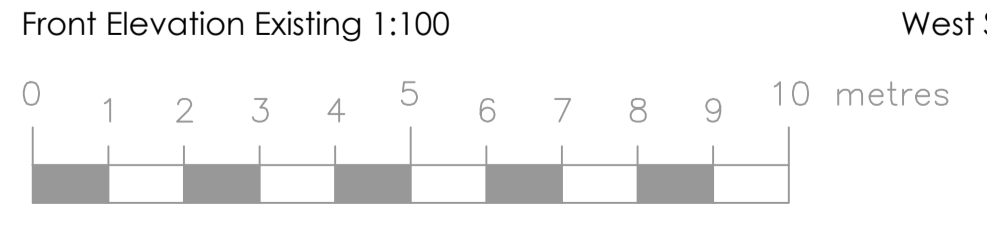
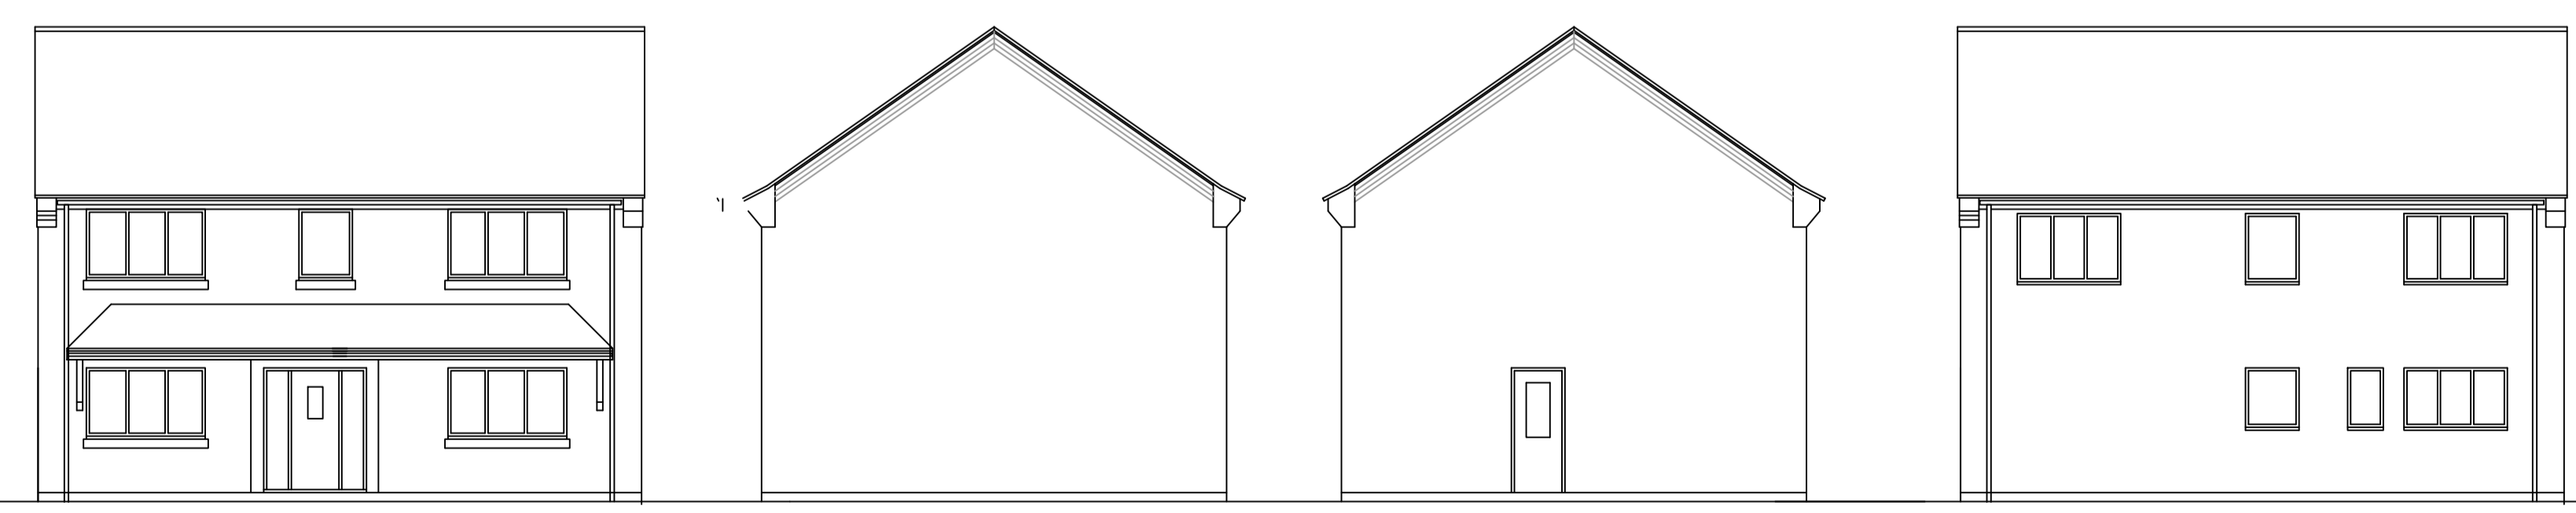
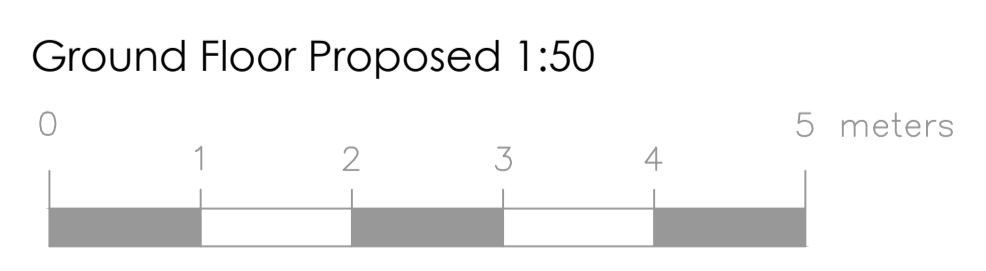
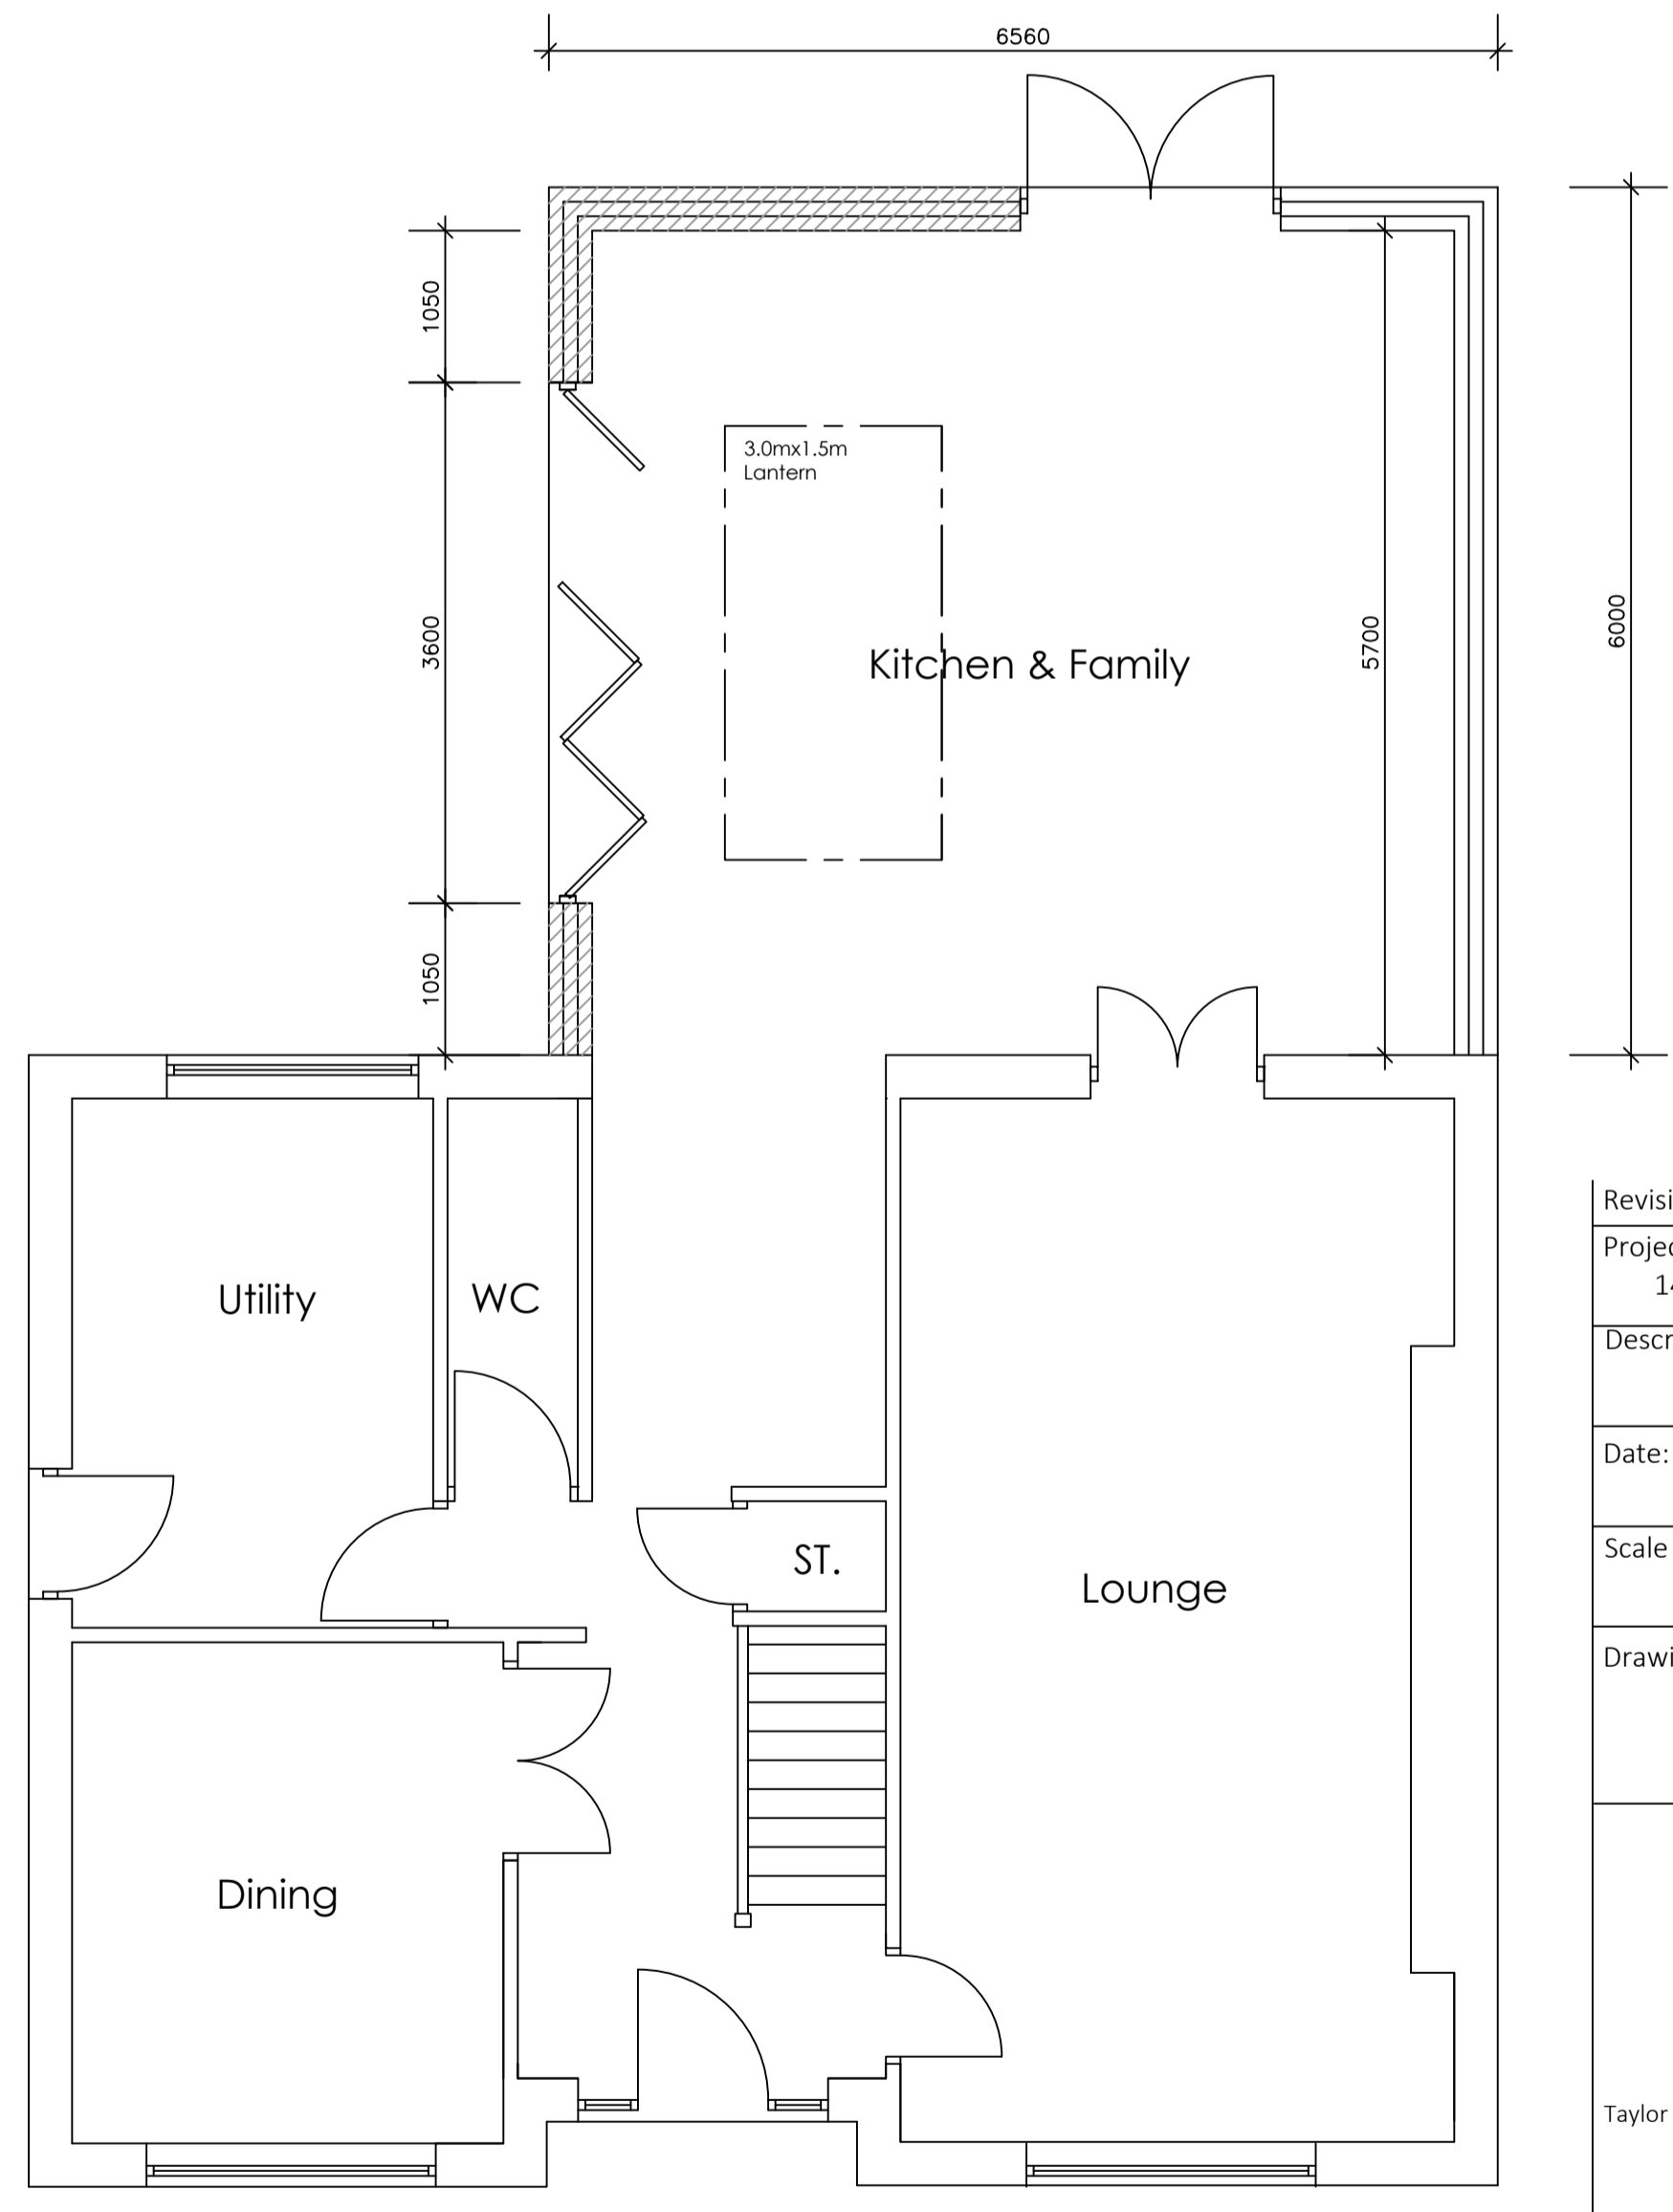
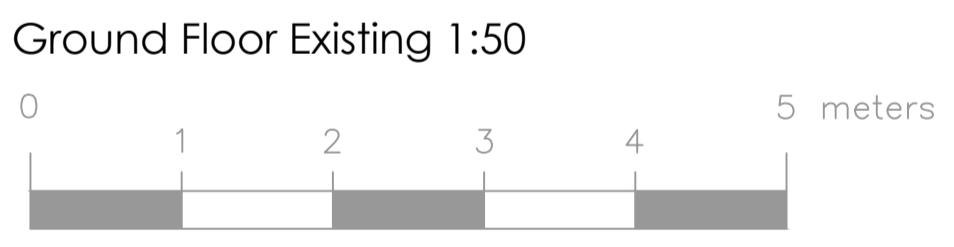


PROPOSED

Existing

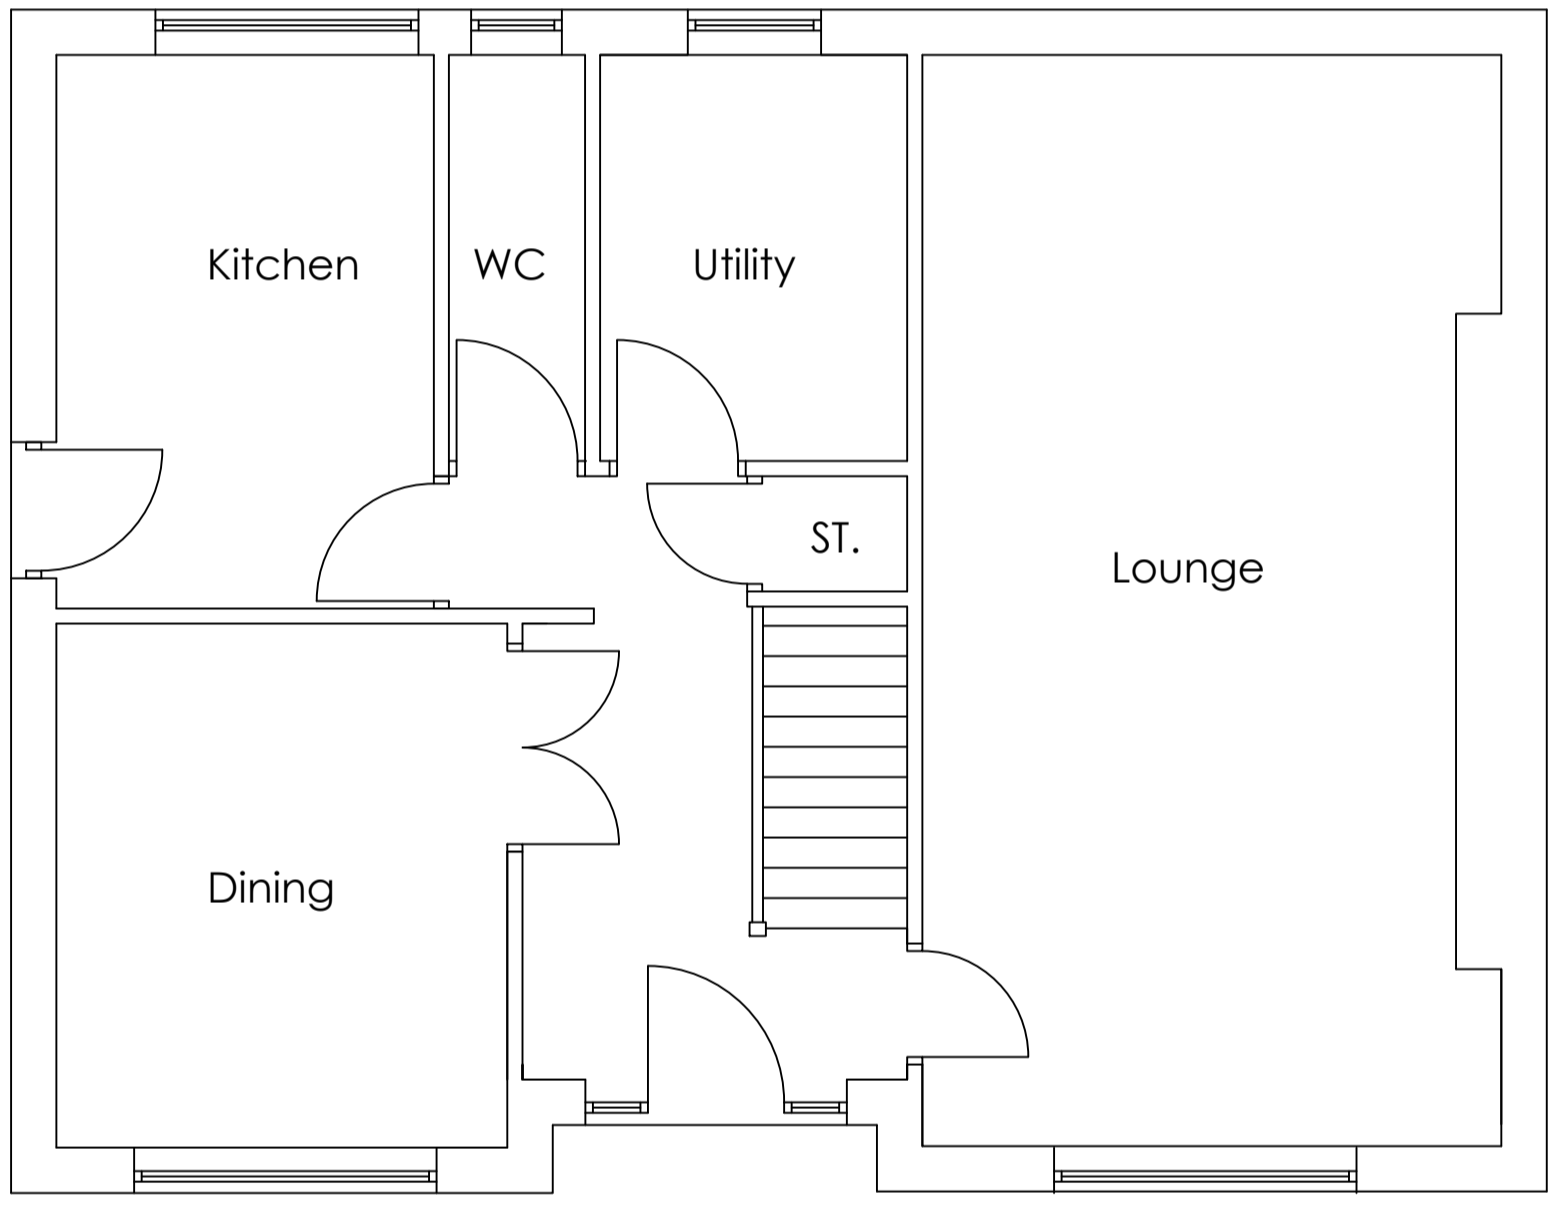

Revision:	
Project:	141 Stonald Road Wsey
Description:	PLanning 001
Date:	24-05-21
Scale & Sheet Size:	1:50 - 100 @ A1

Drawing Ref:
PL01



Taylor Planning & Building Consultants
4 Dapple Gardens
Whittlesey
Peterborough
PE7 1LW
07469210782
www.TaylorPlanningandBuilding.co.uk

P2136

Find us on Facebook
@TaylorPlanningandBuildingConsultants

The details shown on this drawing are confidential and the exclusive property of Taylor Planning and Building Consultants. No use, copy or disclosure of this drawing may be made without written permission and it is to be returned to B202 unless upon request.