


BLOCK PLAN

Scale 1:200

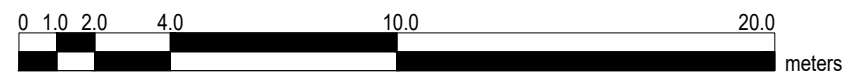

1					
Rev	Rev. Date	Purpose of revision	Drawn	Checked	Approved
104 Studley Road					
Client					
Project					
Drawing Title					
Drawing Status					
Scale					
Project Number					
Drawing Number 0620208					
					Rev B