


ST. STEPHEN'S ROAD

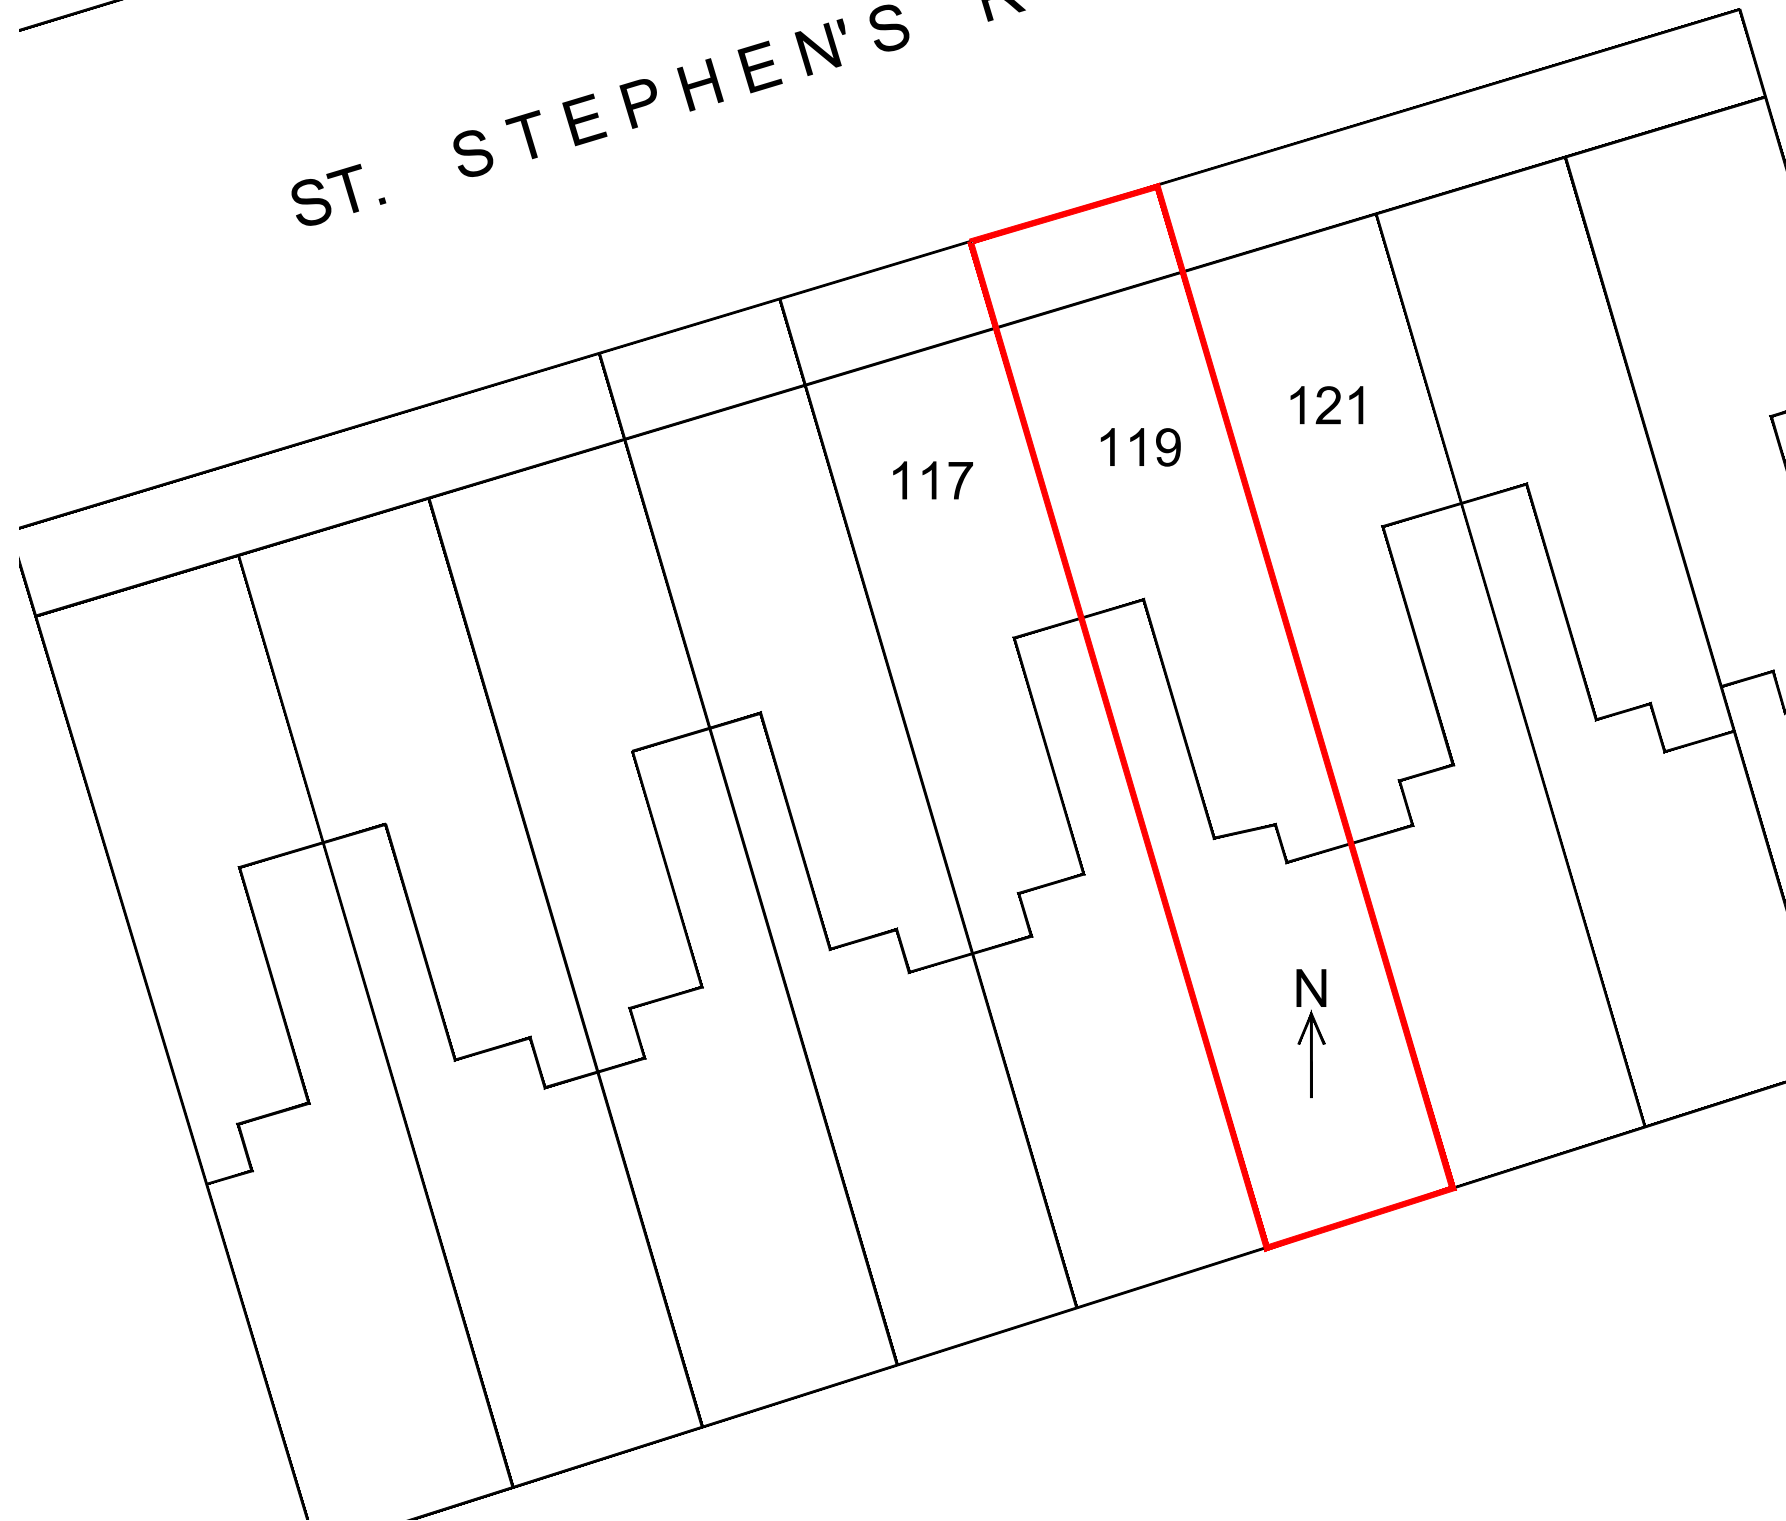

CLIENT

NOTES

PLEASE NOTE THAT BEFORE BUILDING WORKS COMMENCES IT IS THE RESPONSIBILITY OF THE BUILDER OR OWNER TO SERVE PARTY WALL NOTICES TO ALL NEIGHBORS. NO CONSTRUCTION WORK TO BE STARTED PRIOR TO COUNCIL'S APPROVAL. DRAWINGS TO BE READ IN CONJUNCTION WITH RELEVANT DRAWING AND SPECS. FIGURED DIMENSIONS ONLY. ANY DISCREPANCIES ARE TO BE POINTED TO THE COMPANY. THE COMPANY IS NOT LIABLE FOR ANY FAULTS NOT RAISED..

PROJECT

**119 ST. STEPHEN'S ROAD
LONDON E6 1AX**

DRAWING TITLE

BLOCK PLAN

PROJECT TITLE

**HOUSEHOLDER PLANNING
APPLICATION**



1:200 @ A3 (METERS)

CONSULTANT

DESIGN GHAR LIMITED

ARCHITECTURAL DESIGNERS AND STRUCTURAL ENGINEERS

Office Suite 1, 30 Uphall Road, Ilford, Essex, IG1 2JF
Phone: 0203 417 5919, Email: dg ltd@yahoo.co.uk, Mobile: 0787 725 4950



SHEET NO.

06

DATE

**MAY
2021**