



1 ground floor layout plan as proposed  
scale 1:100

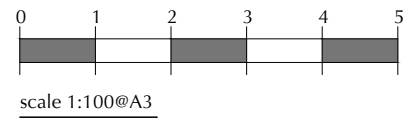

scale 1:100@A3

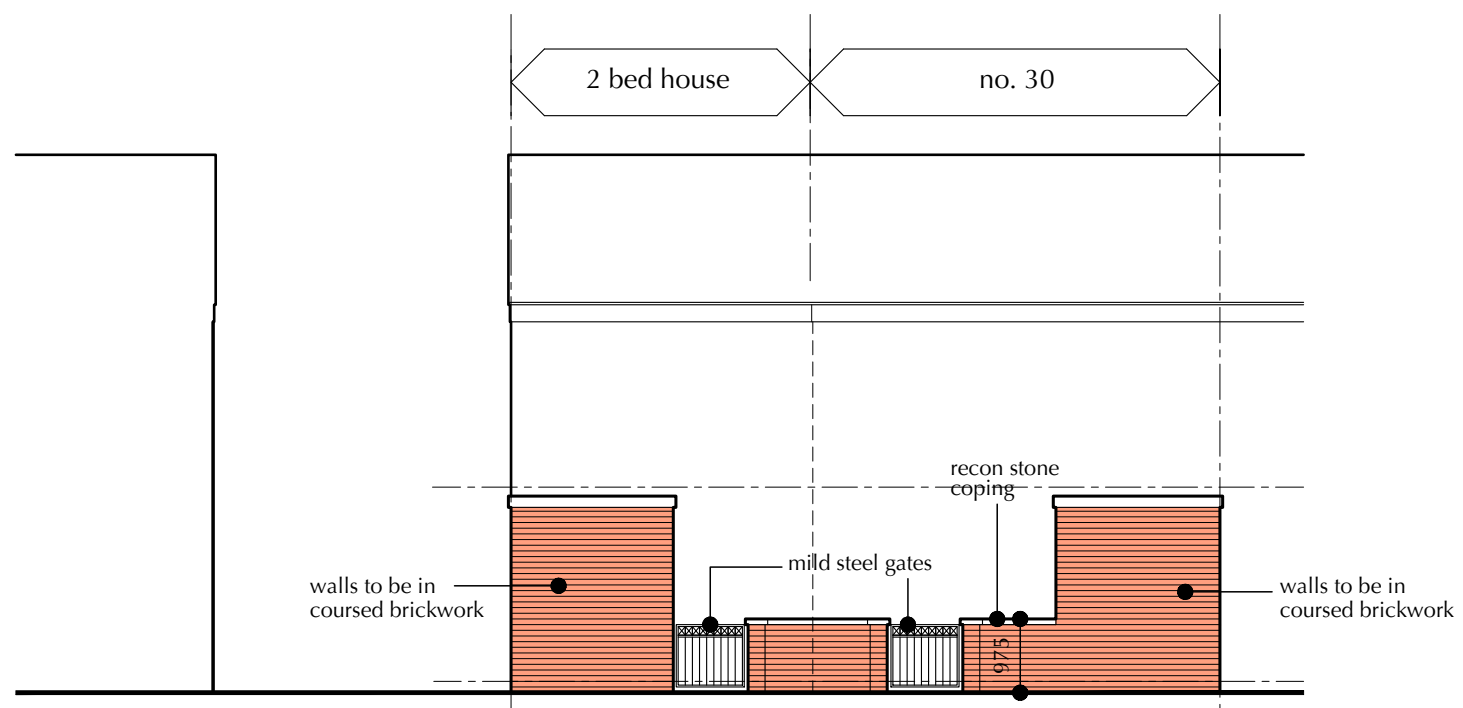

2 street elevation as proposed [showing boundary treatment]  
scale 1:100



planning

project  
30 MORTLAKE ROAD  
CANNING TOWN E16 3NT

drawing title  
SITE LAYOUT SHOWING  
BOUNDARY TREATMENT

G D ARCHITECTS ■

41 HARTLAND WAY CROYDON CR0 8RJ  
TEL: 020 8405 9782  
E: studio@gd-architects.com

|                              |                      |     |
|------------------------------|----------------------|-----|
| Scale<br>1:100 AT A3         | Project no.<br>01654 | Rev |
| Date<br>JUN '20              | By<br>GD             | Rev |
| Drawing number<br>1654_P08   |                      | Rev |
| CAD filename<br>GD\DWG\01654 |                      | Rev |
| © gdarchitects               |                      | Rev |