
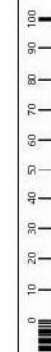


### The Old Smiddy

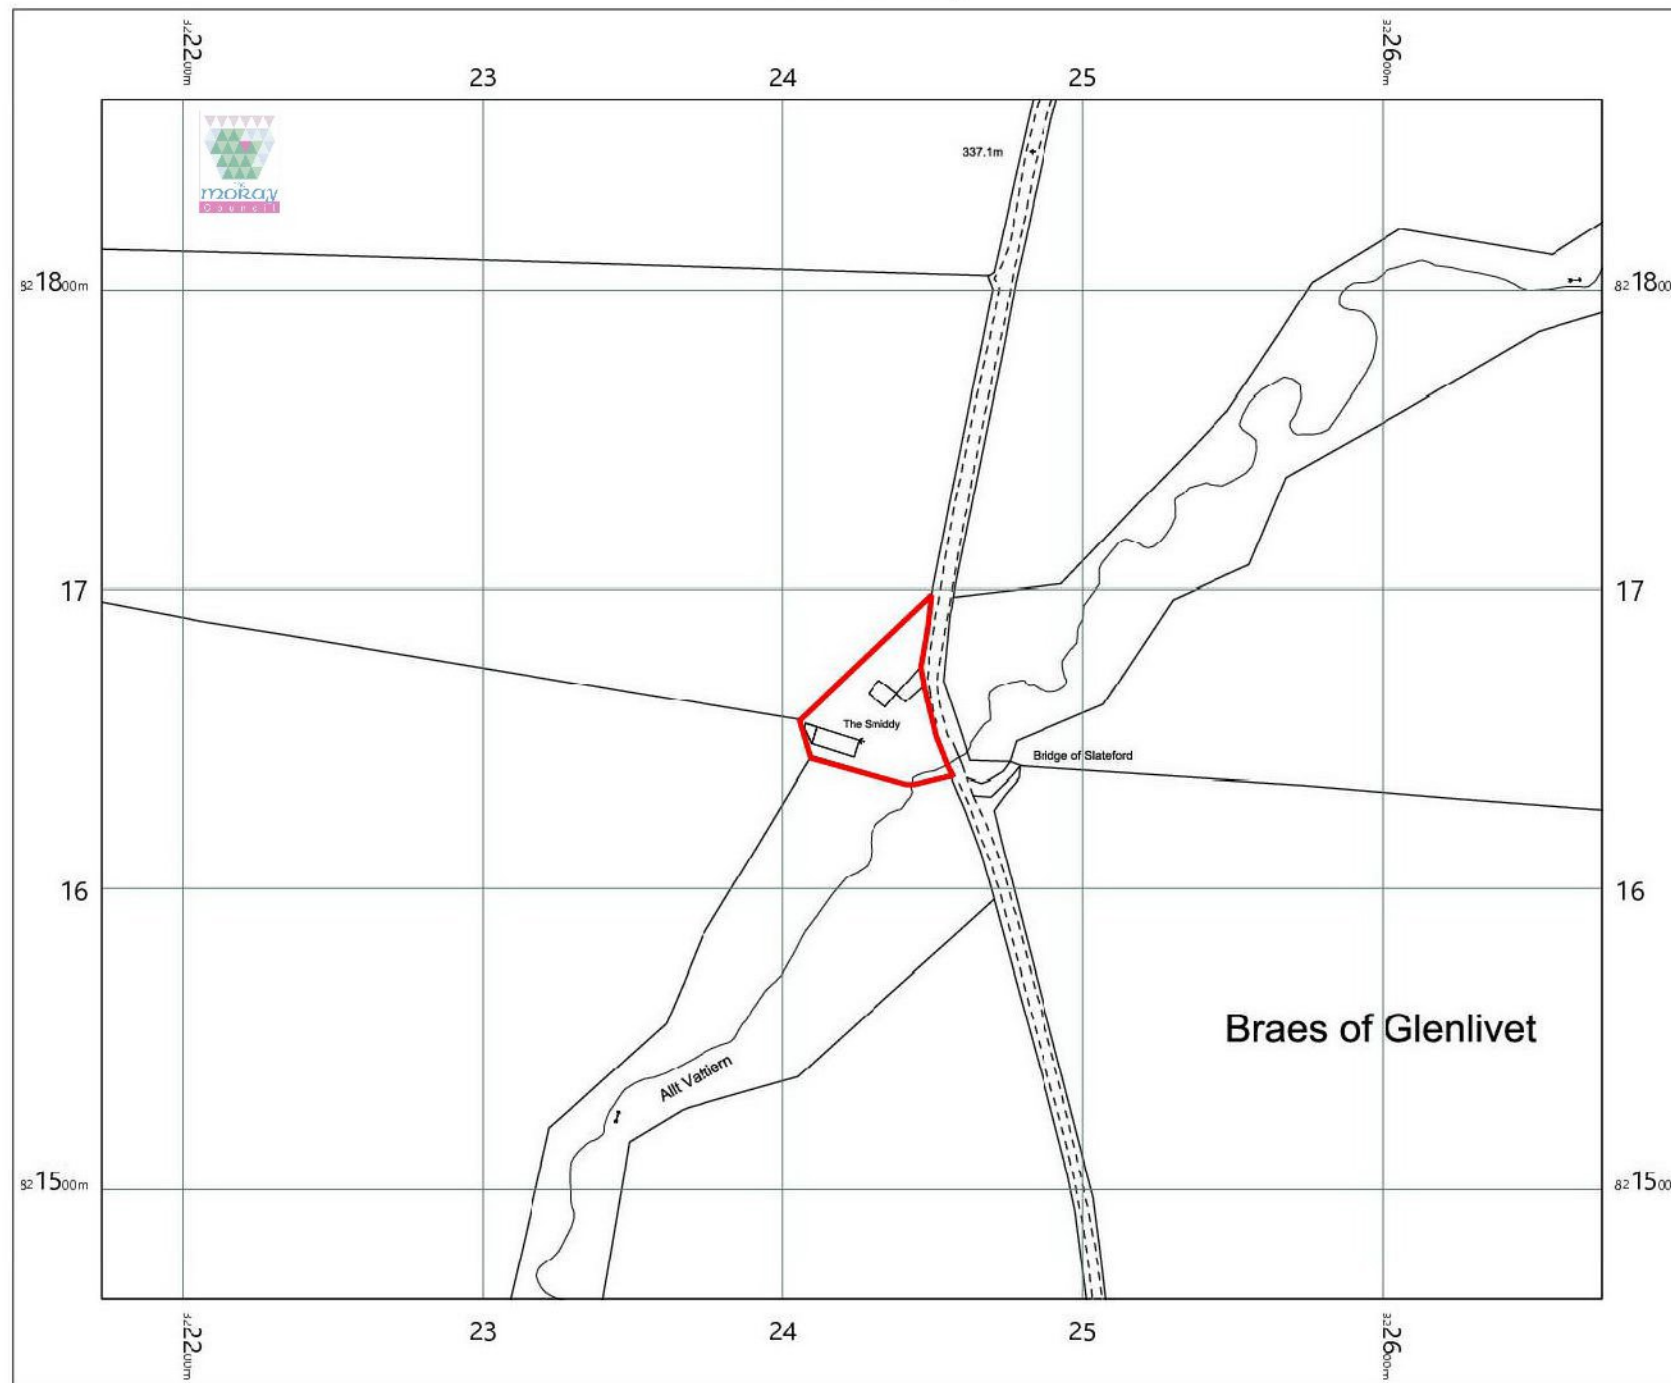

REV	DATE

PROJECT  
THE OLD SMIDDY  
CHAPELTOWN OF GLENLIVET

TITLE  
LOCATION PLAN

**MATT HAMLETT**  
ARCHITECTURE + DESIGN

Little Mockbeggar  
Woodside Avenue  
GRANTOWN ON SPBY PH26 3JR

Mob. 07704459922  
E-mail matt@hamlett-architecture.com

SCALE 1:2500

DATE 2.06.21

DRAWING NO. PL01