

NOTES – GENERAL ARRANGEMENT PLANS





1.0 GENERAL

1.1 This drawing to be read in conjunction with all relevant Architects, Engineers and Specialist's drawings and specifications.

1.2 All work to be carried out in accordance with current good practice, Building Regulations and subsequent amendments, the project specification and relevant British Standards and Codes of Practice. Materials and components to be suitable for their intended use.

1.3 All dimensions to be checked on site prior to construction work taking place. No dimension is to be scaled off. IF IN DOUBT ASK.

1.4 Roof pitches and dimensions in particular to be verified on site by builder/truss manufacturer

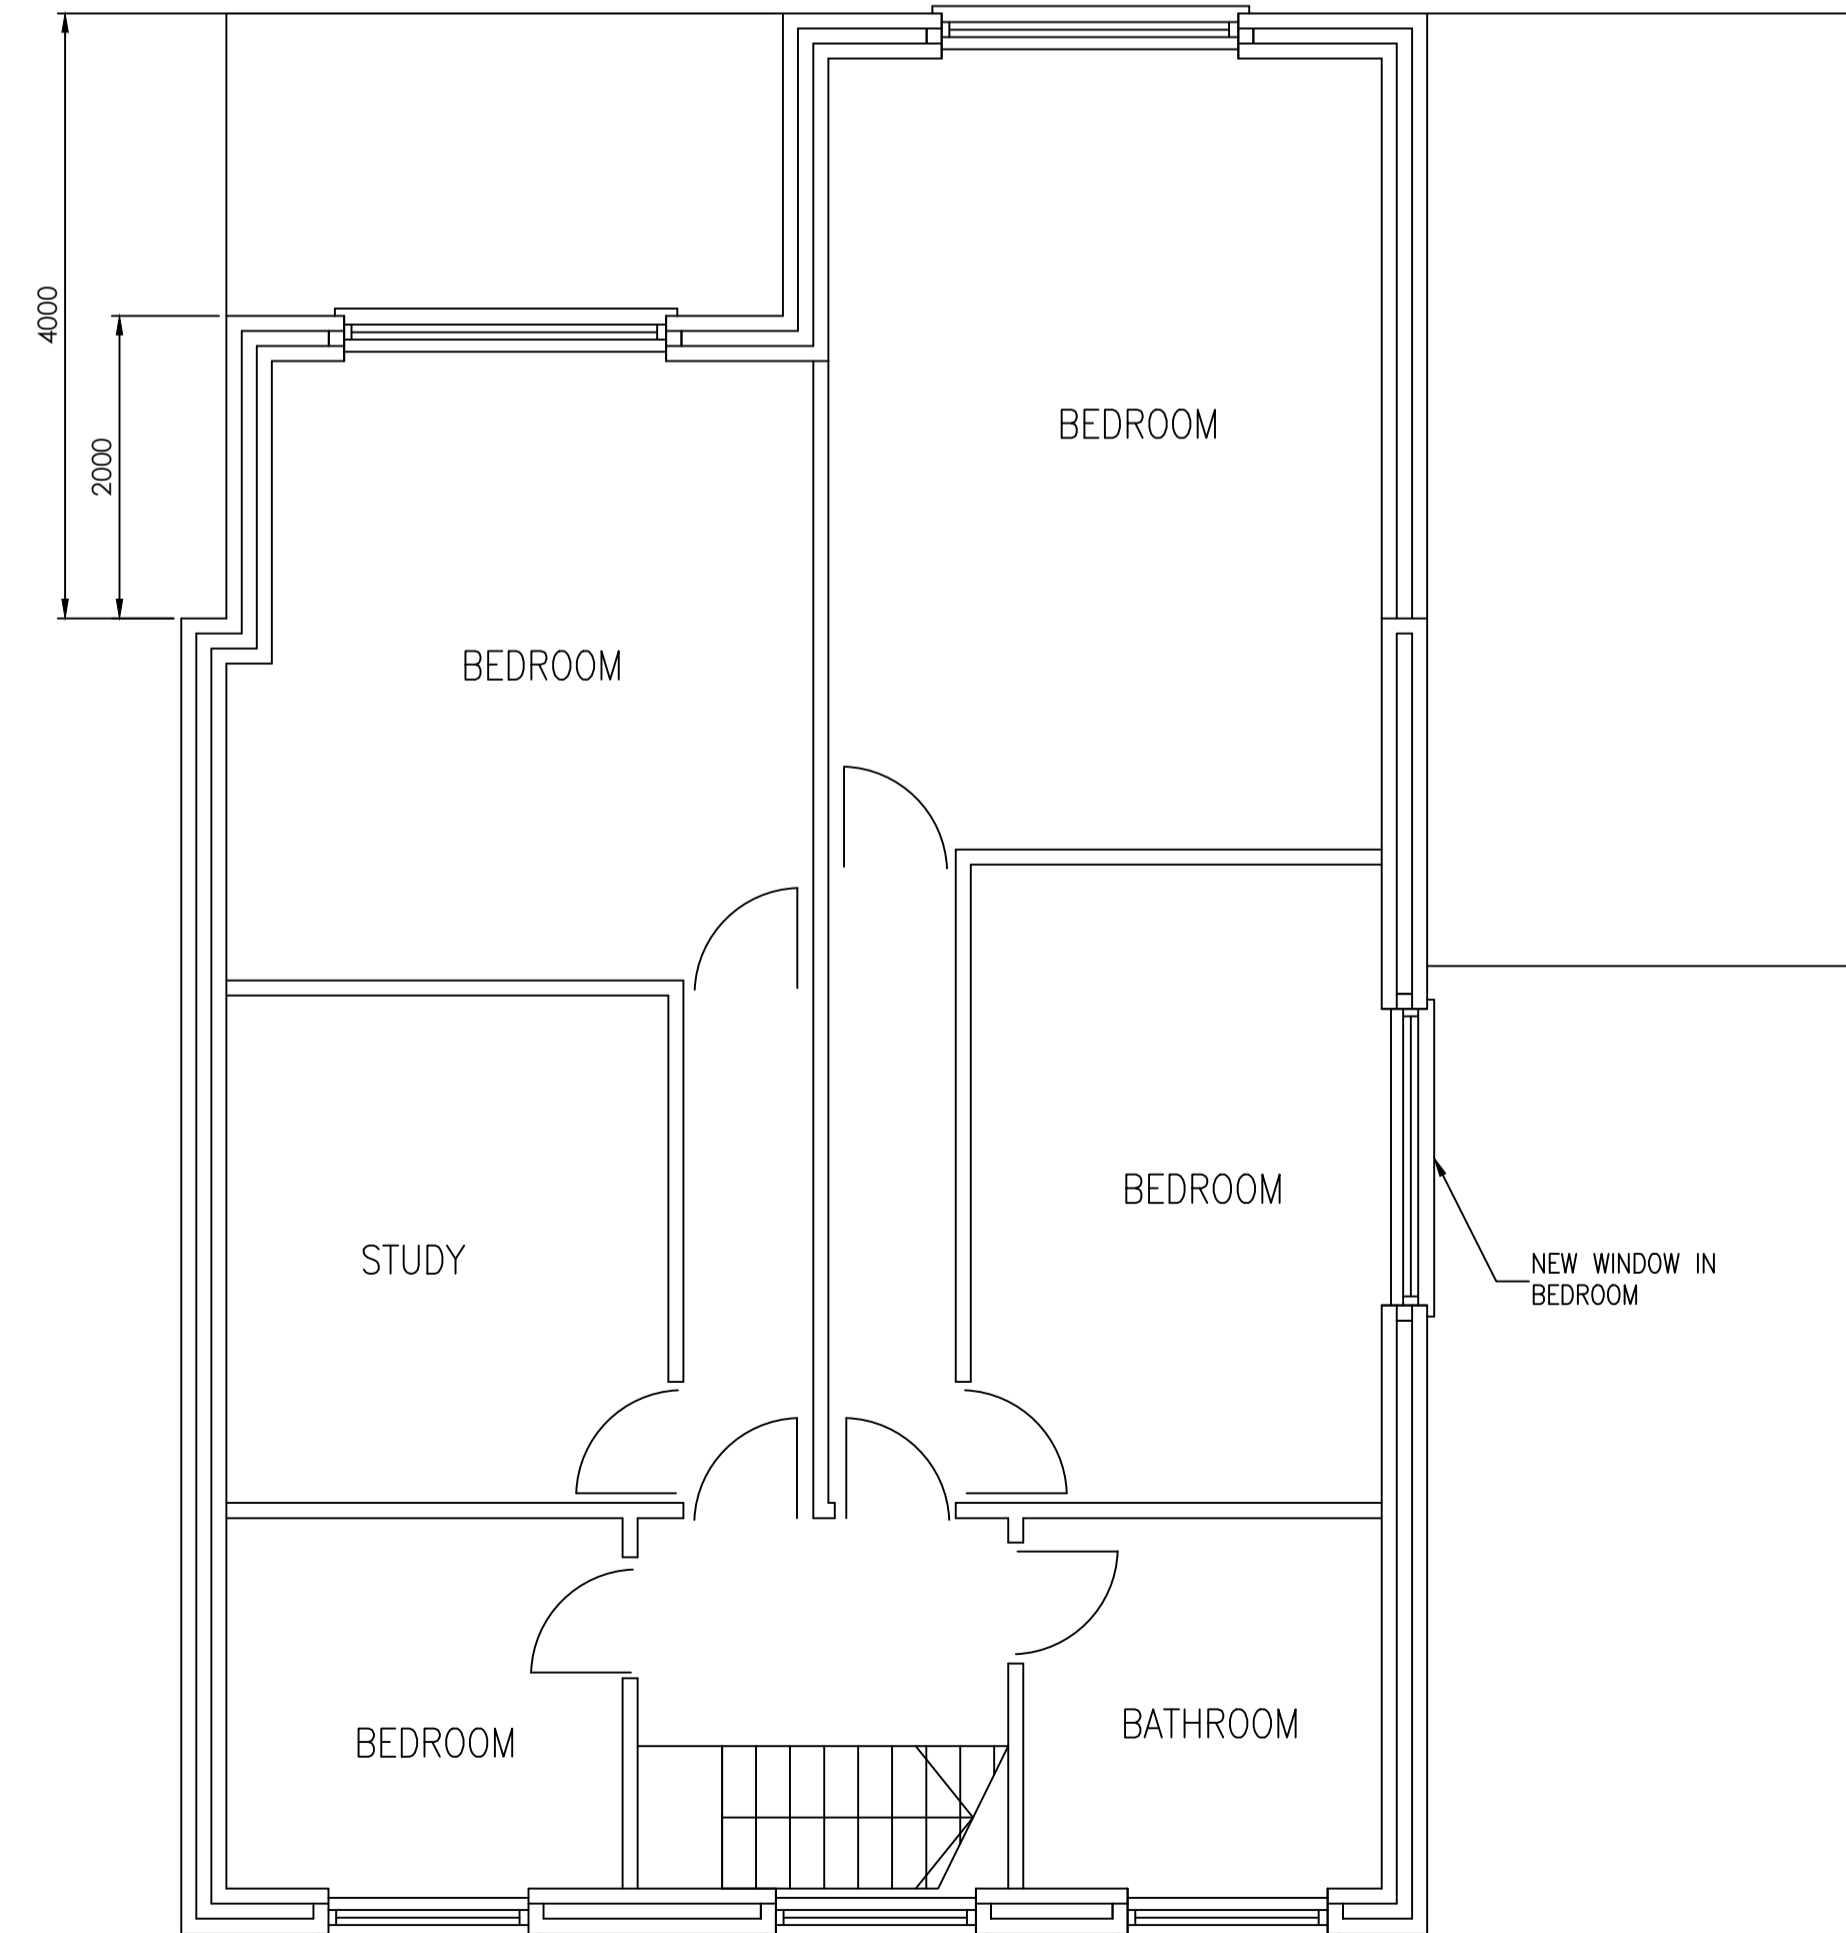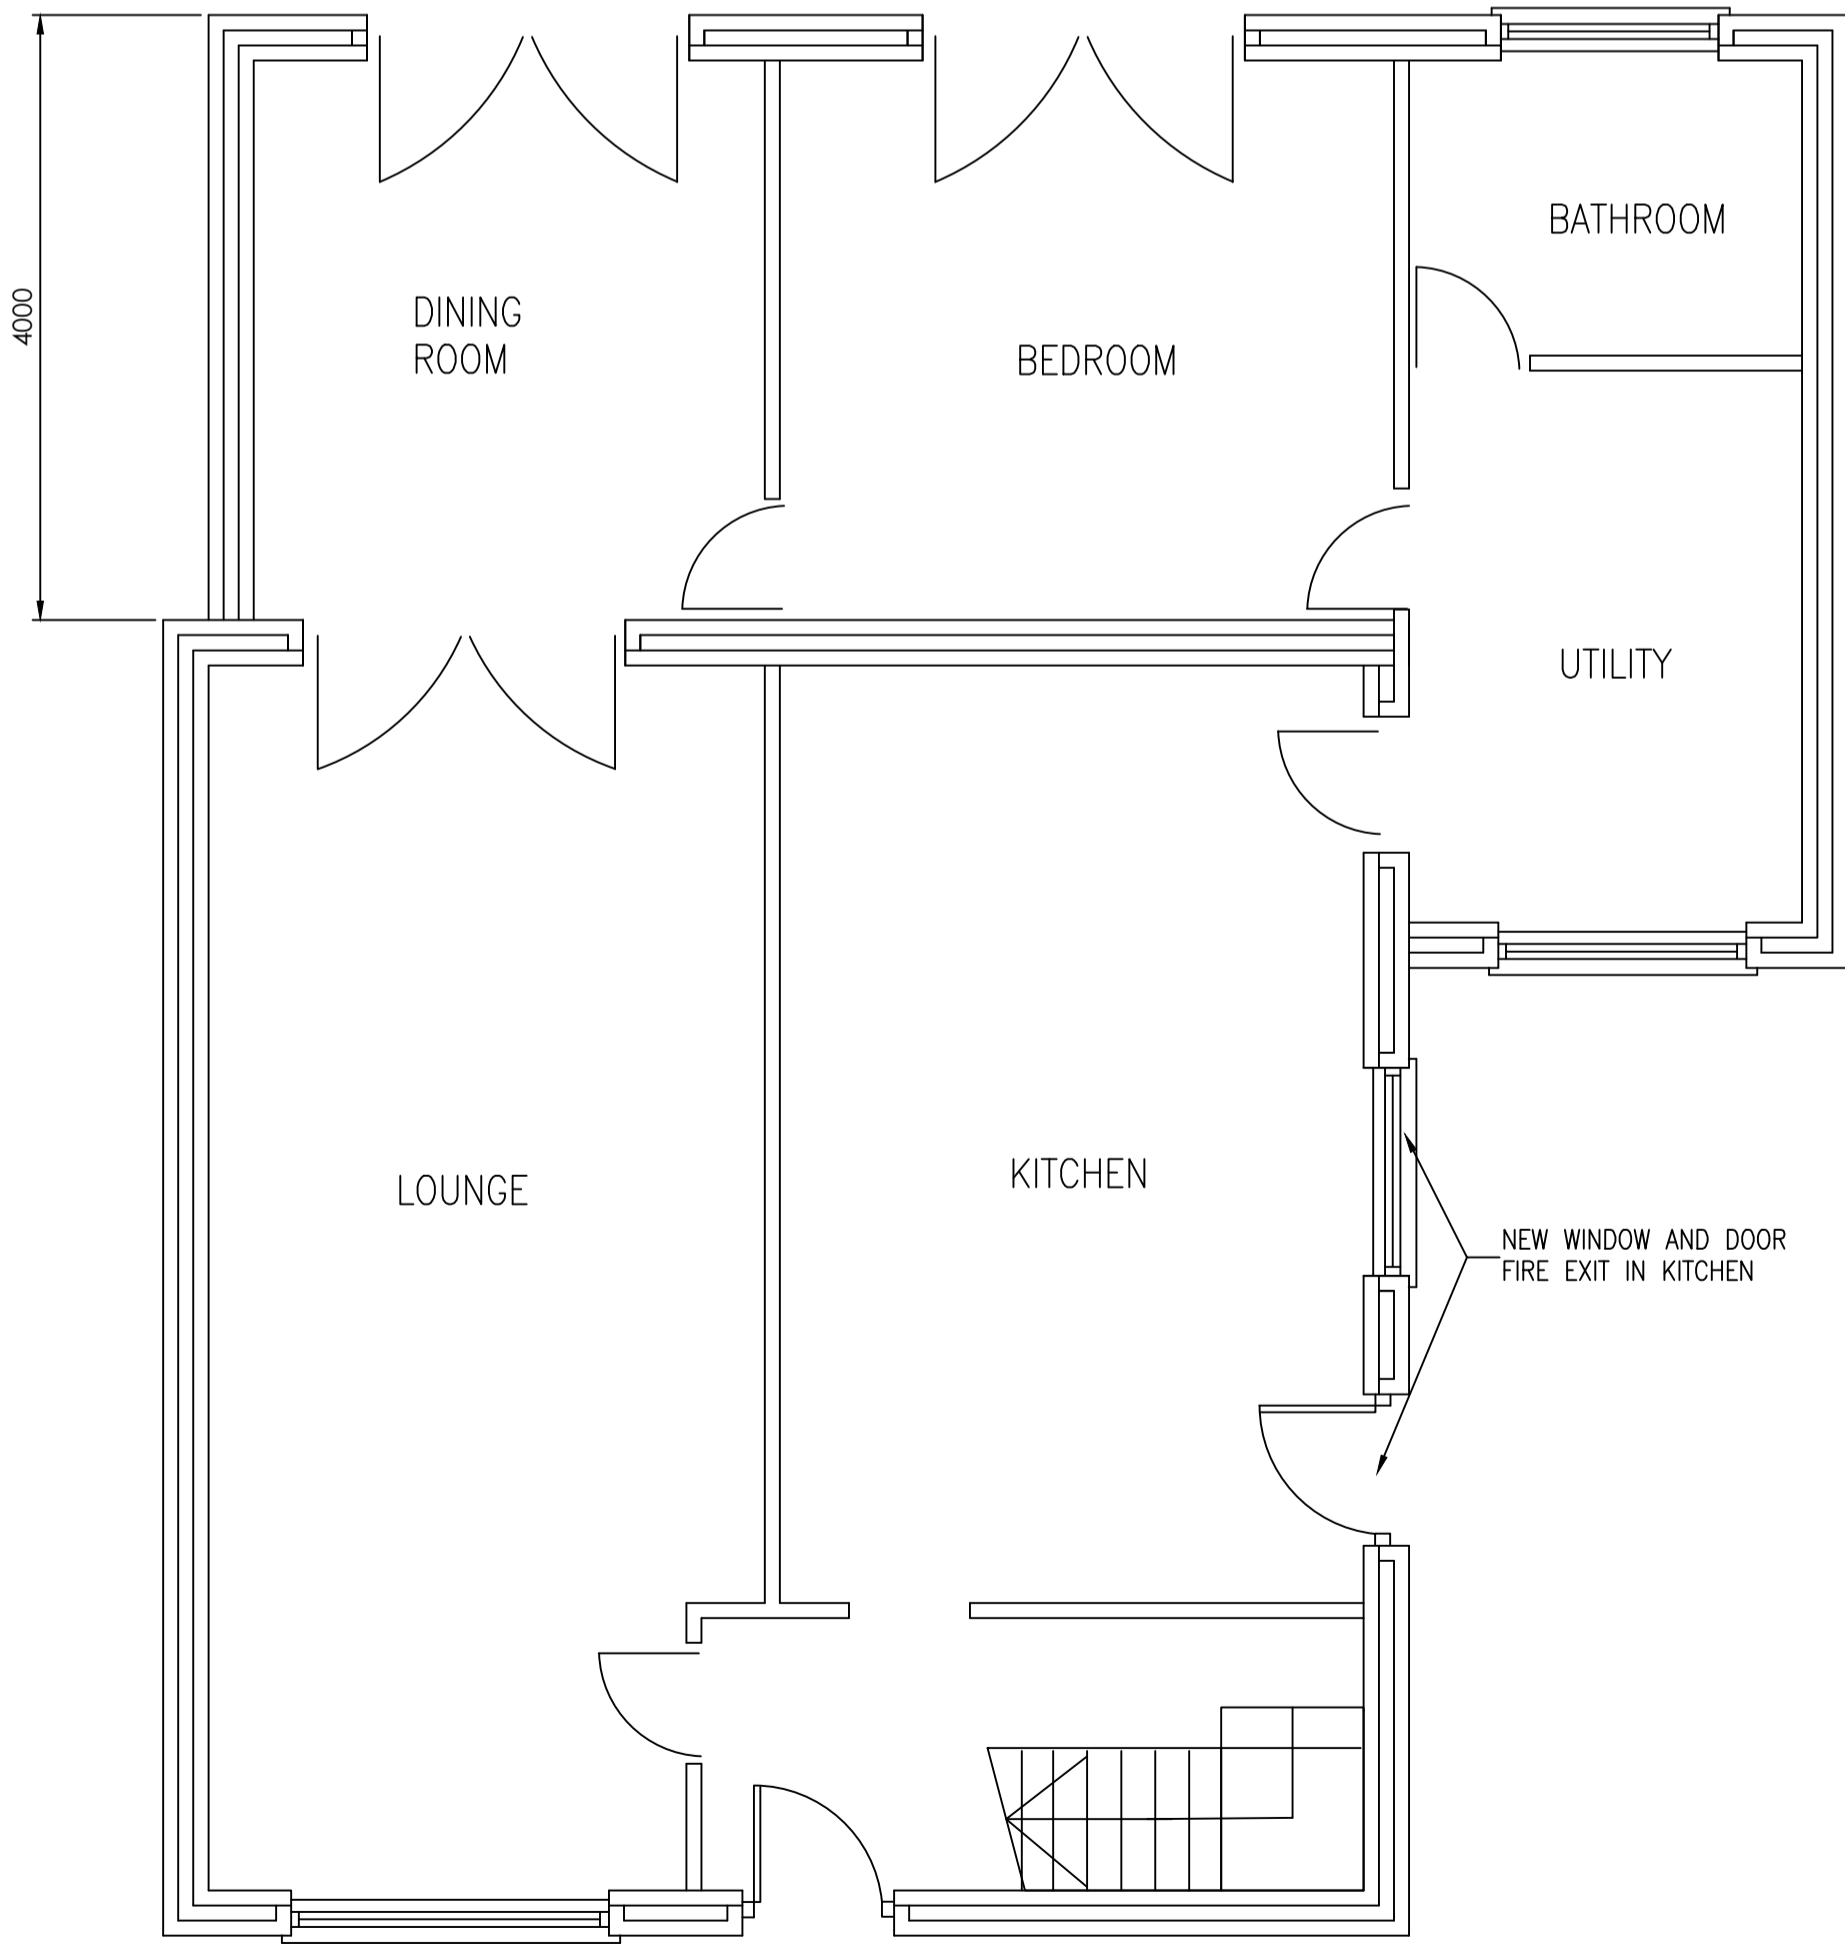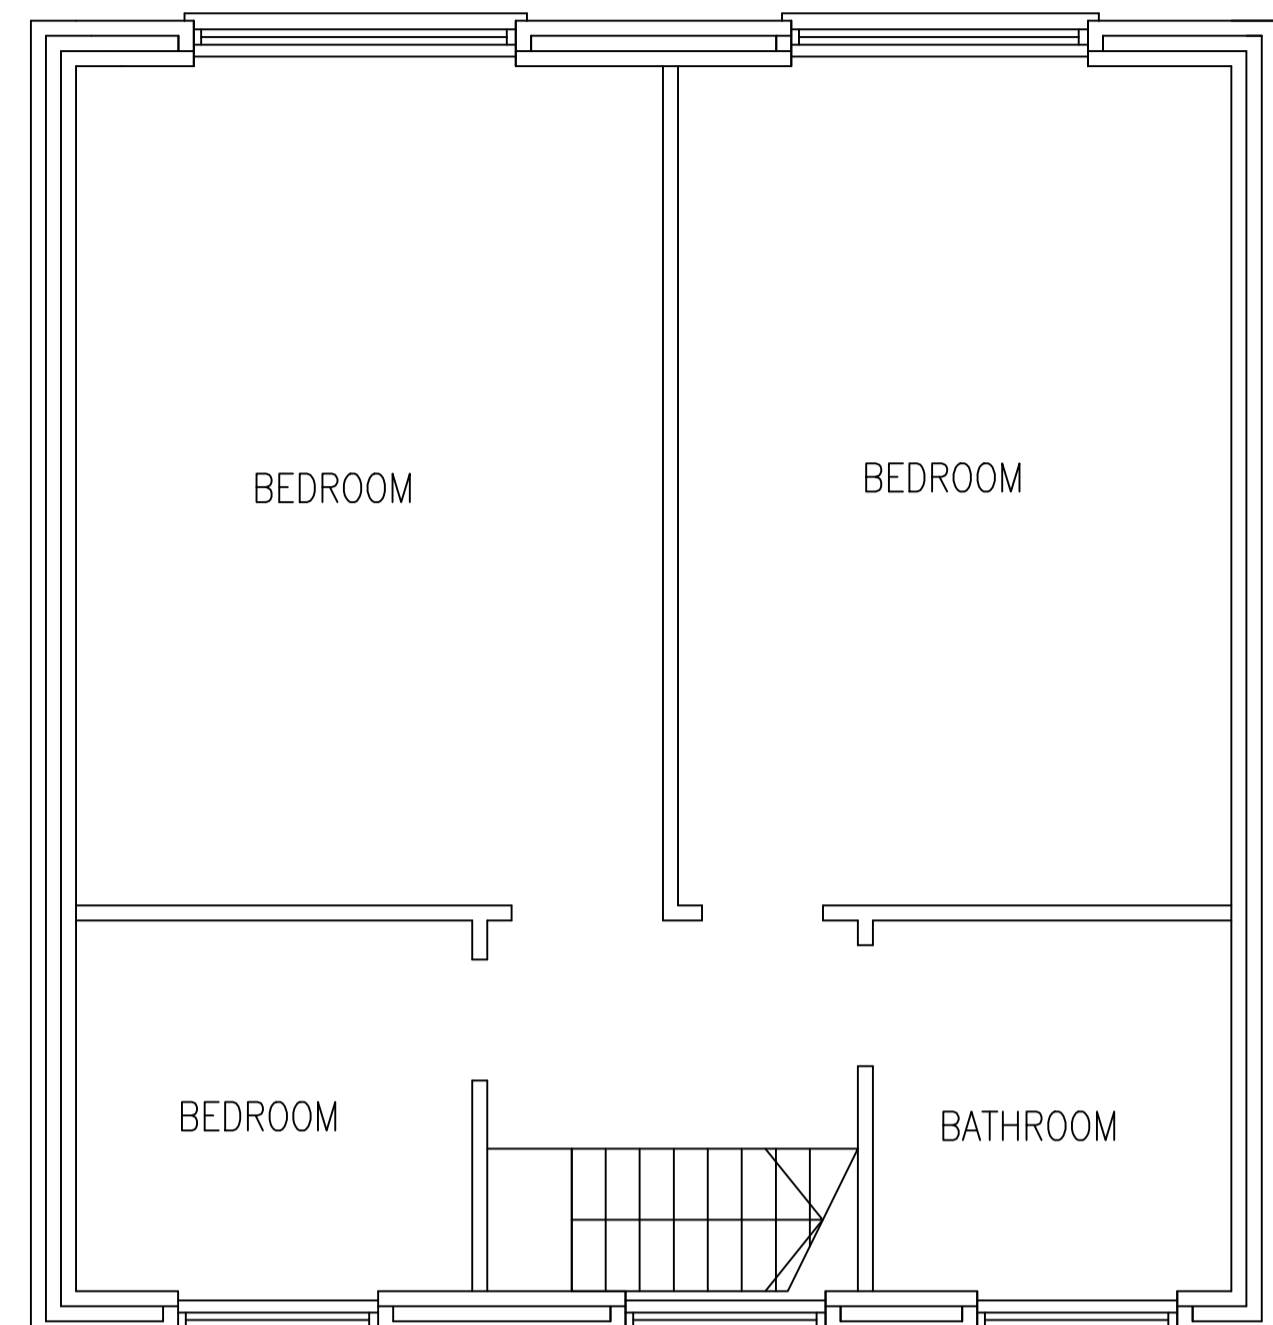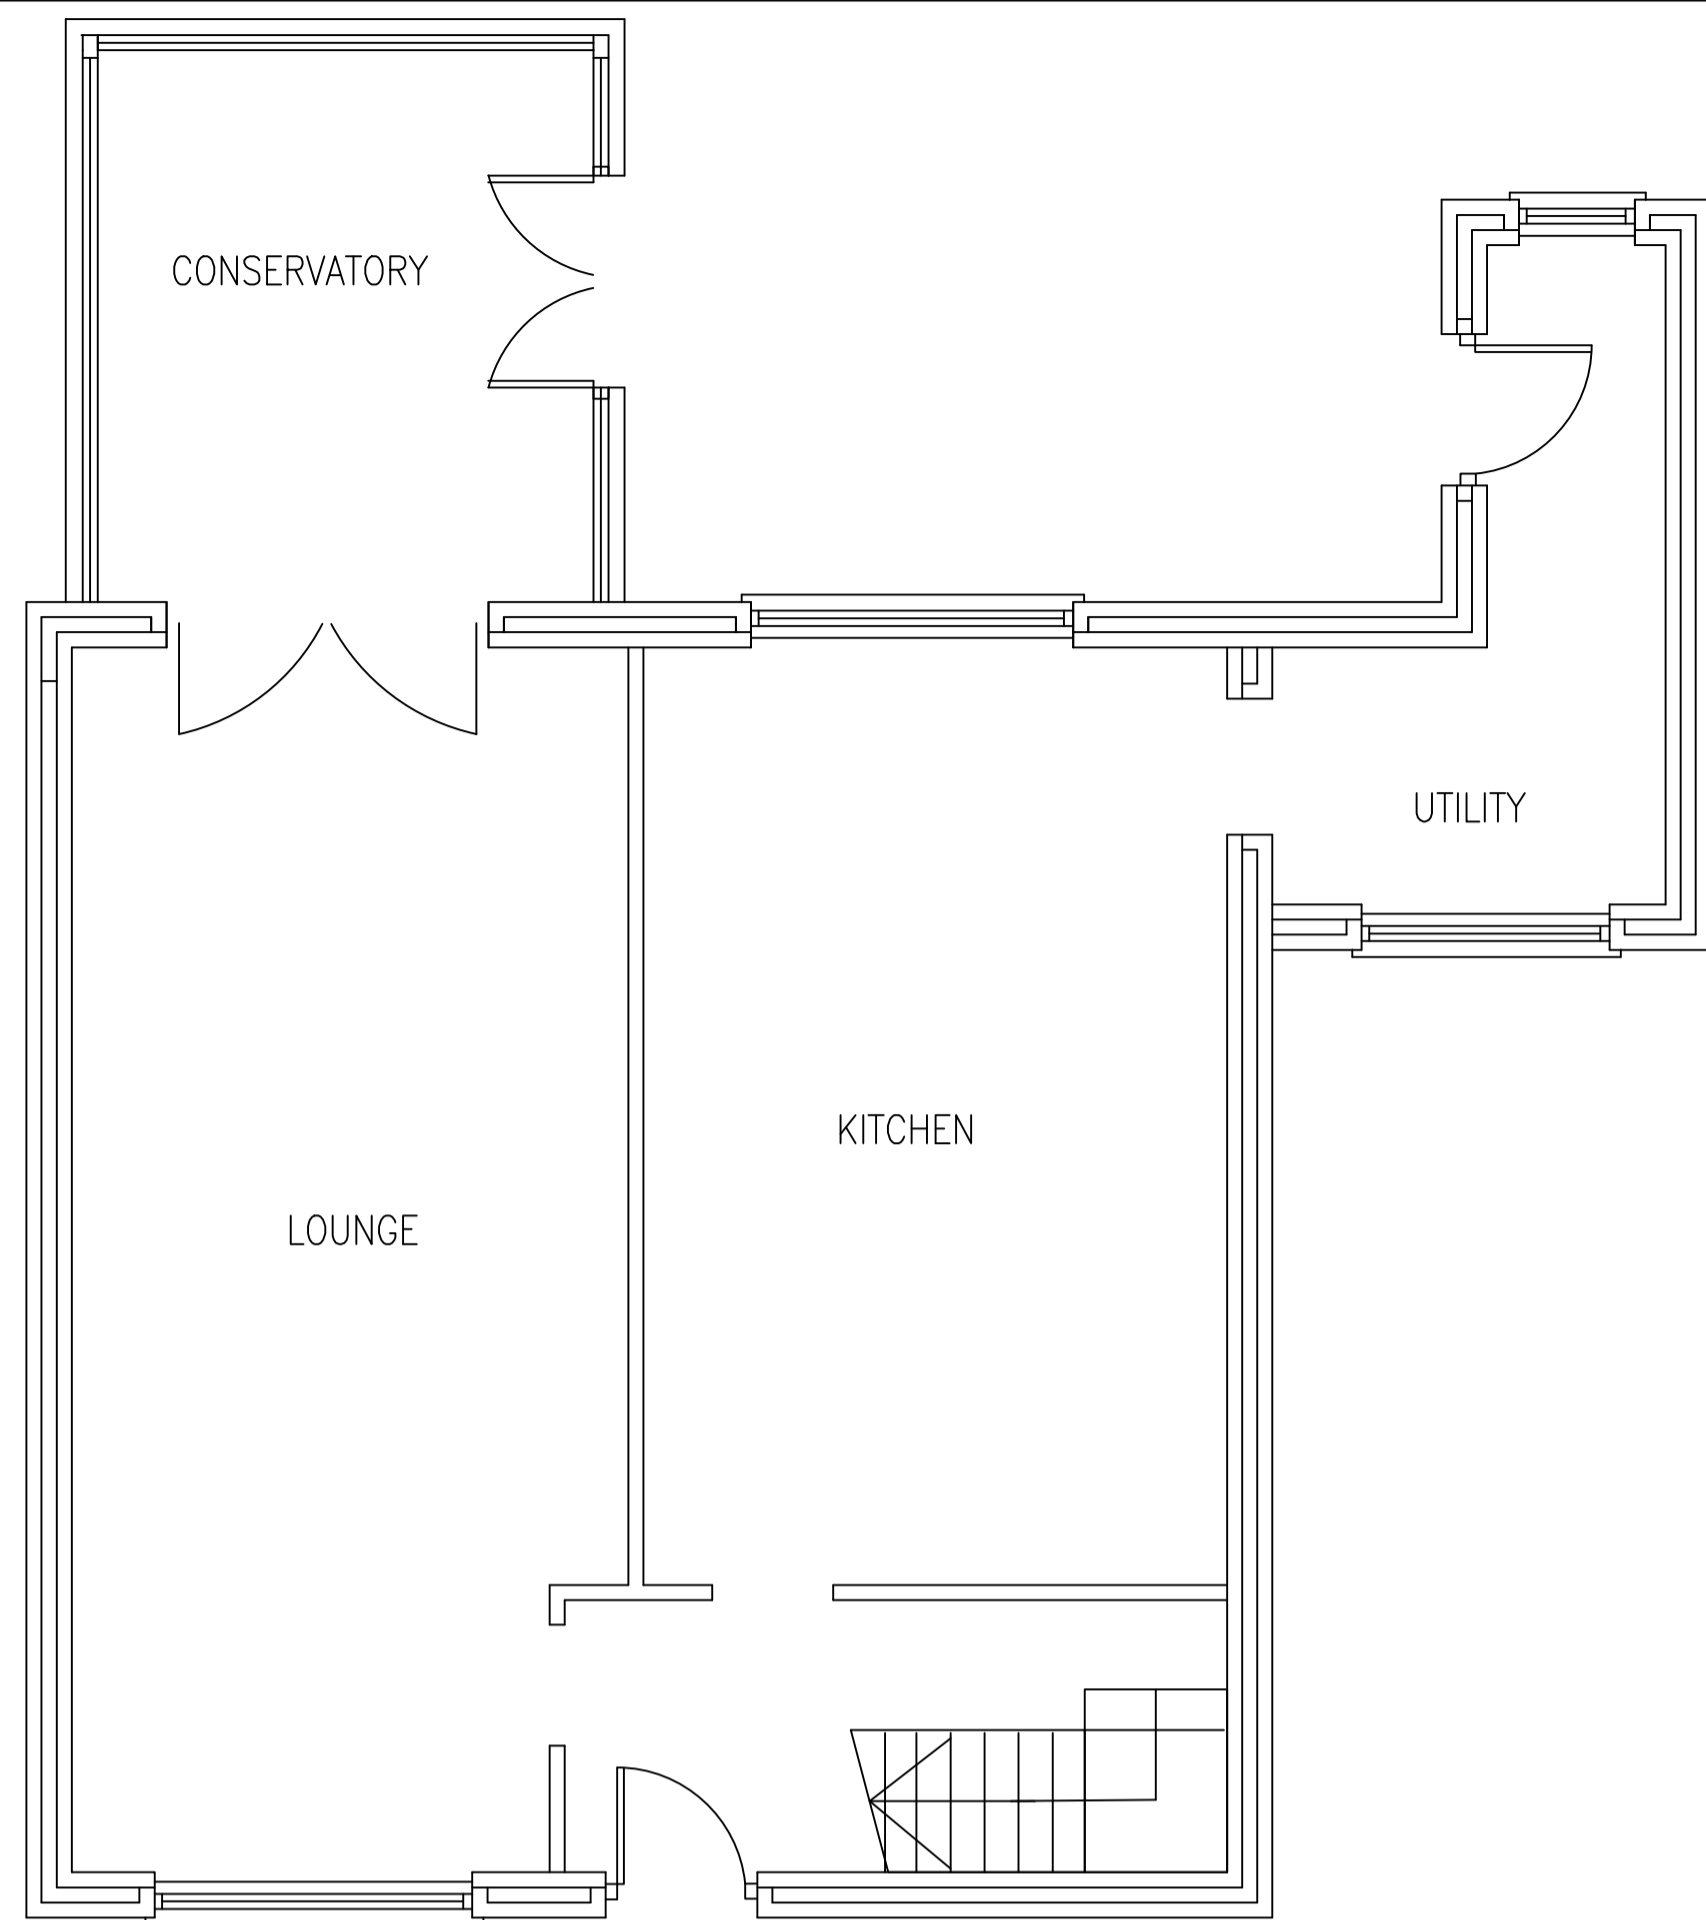

PLANNING APPROVAL

CLIENT
MRS SHAHIDA UDDIN
7 WOODSIDE CRESCENT
RAWTENSTALL
BB4 7UG

PROJECT
PROPOSED REAR
TWO STOREY EXTENSION

TITLE
LAYOUTS
EXISTING & PROPOSED

DRAWING No. MC-236-01	
DRAWN	REV. C1
SCALE AS INDICATED	DATE MAY 2021