
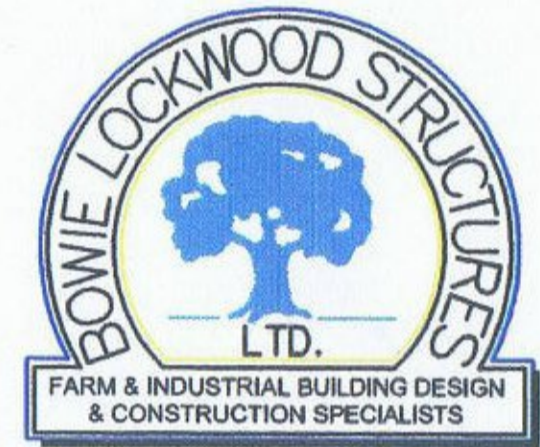
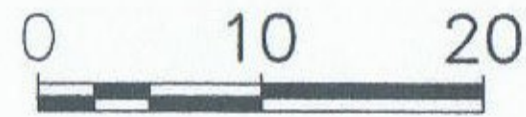


21/00444/FUL

BLOCK PLAN

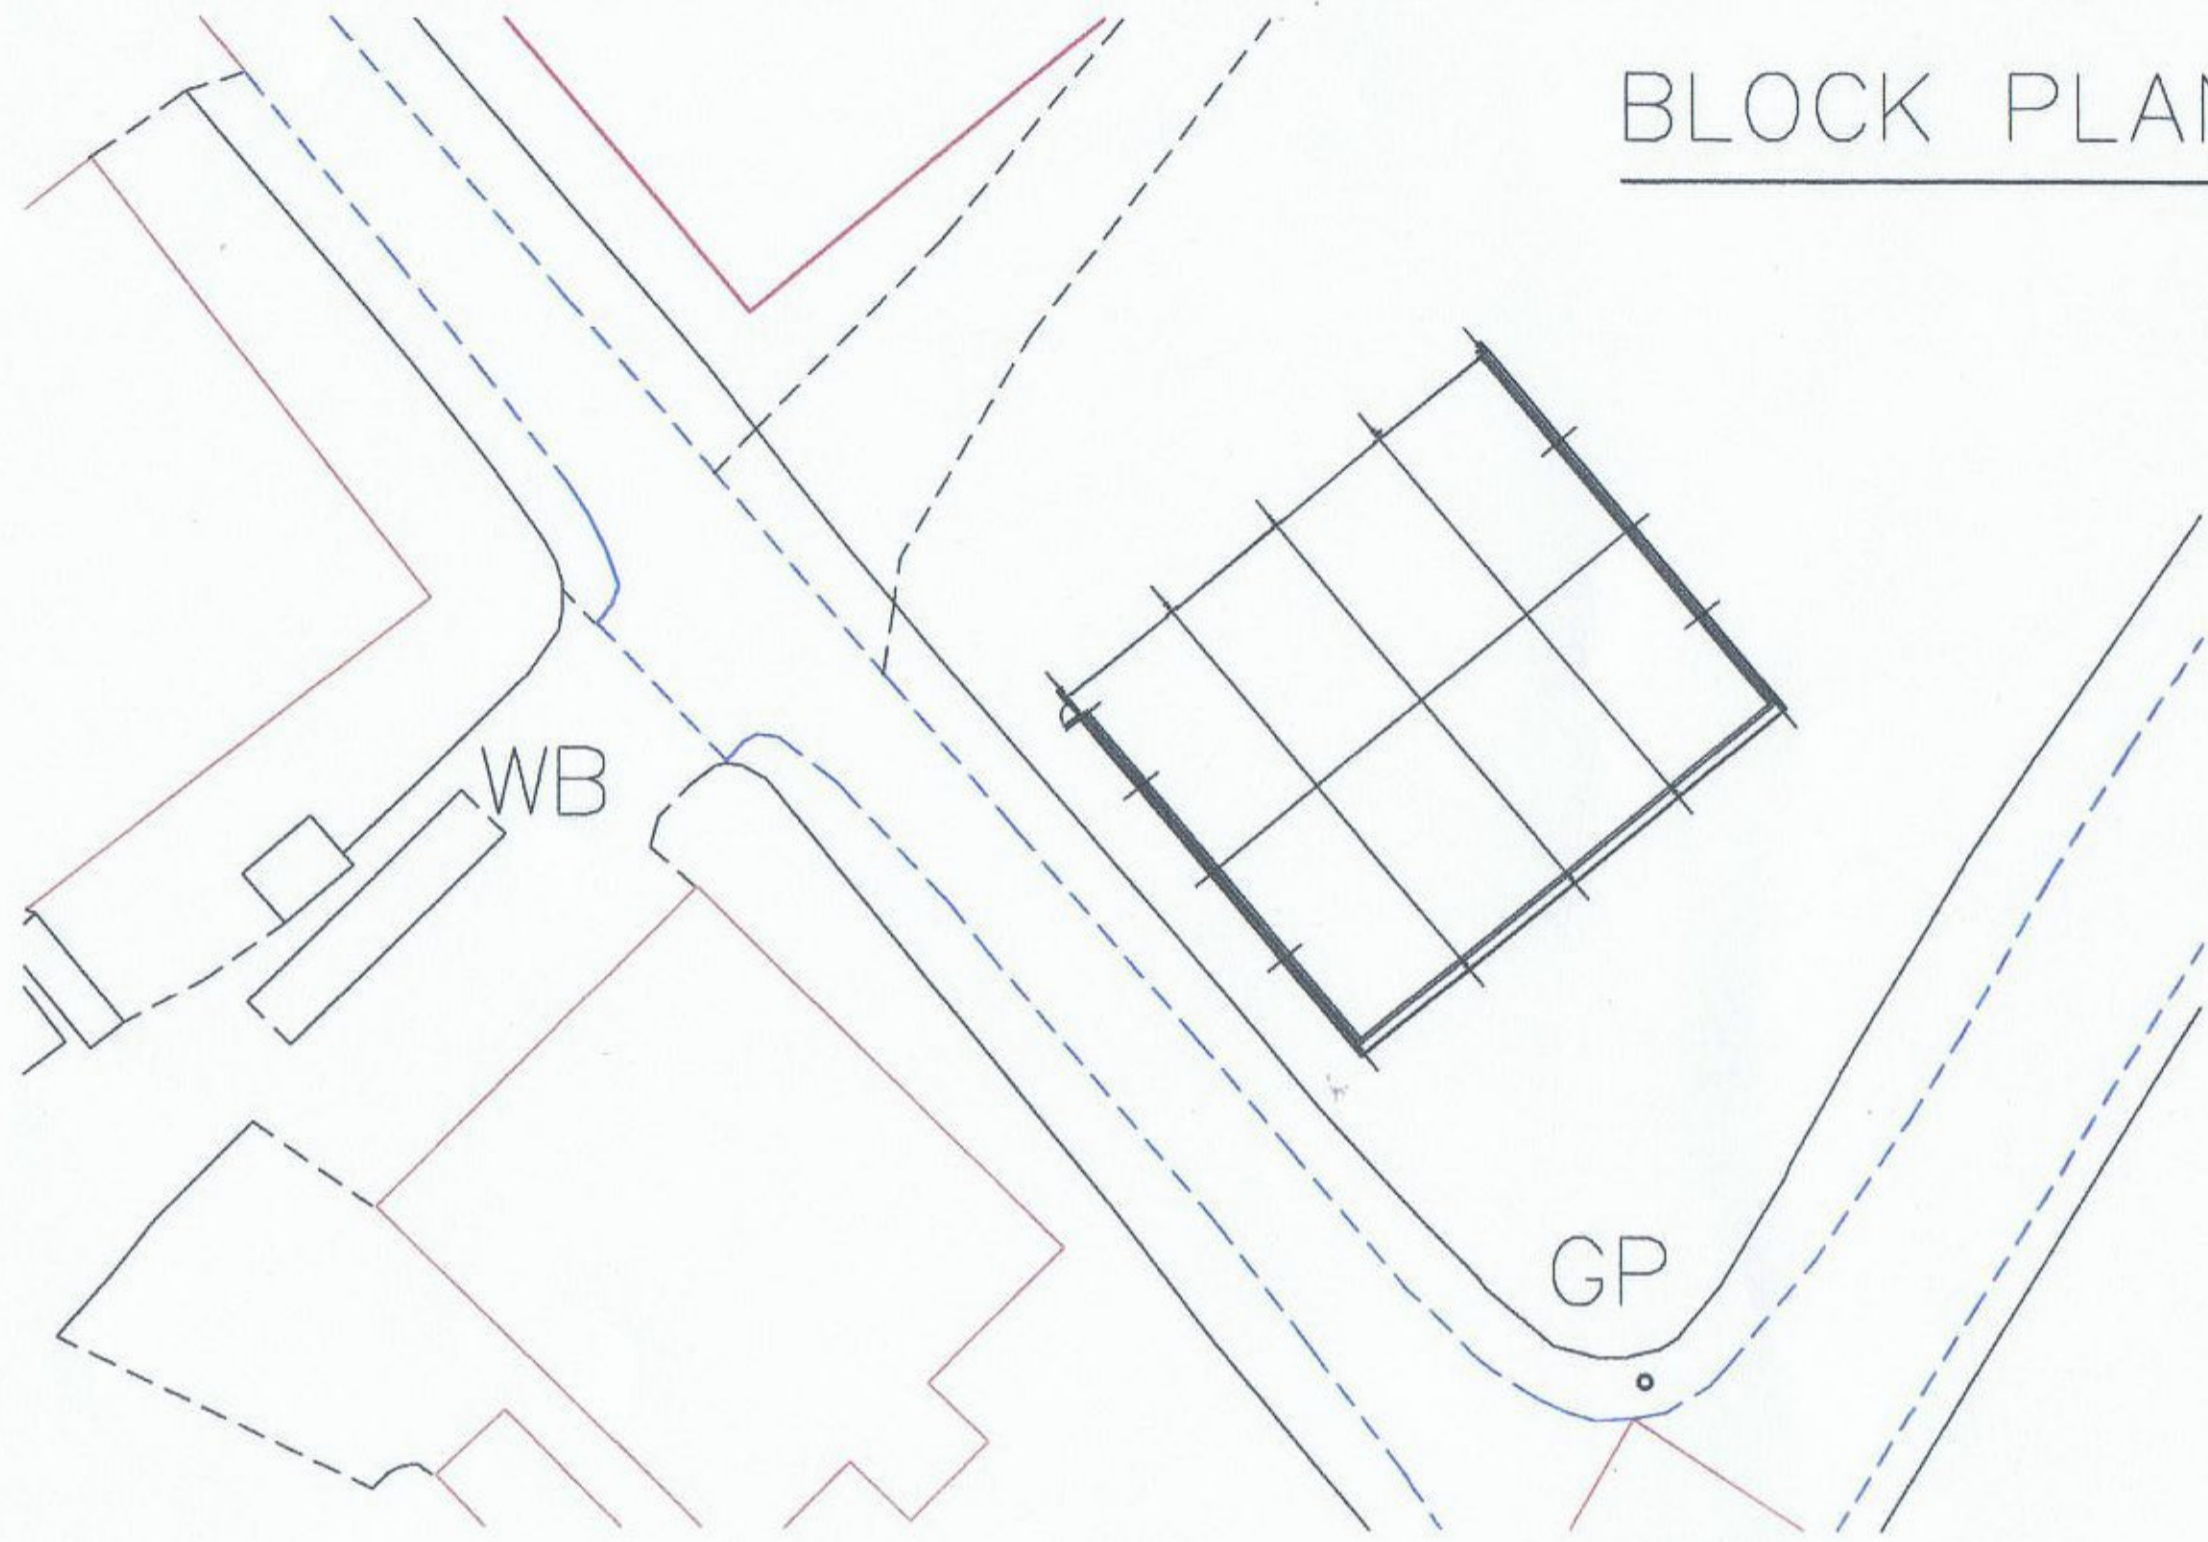

**BOWIE LOCKWOOD
STRUCTURES LTD**

FARM & INDUSTRIAL BUILDING SPECIALISTS

Coombe Abbey Farm, Coombe Fields Road
Binley, Coventry CV3 2SX
Phone: 02476 459 000

e-mail: sales@bowielockwood.co.uk



Client: [REDACTED]
East Lodge Farm
Stanton
Broadway
Worcestershire
WR12 7NH

Project:
Fertilizer & Machinery Store

Scale: 1:500 <small>(Unless Otherwise Stated)</small>	Drawn: BT	Date: 30-03-21
--	---------------------	--------------------------

Sht. A3	Chkd:	Date:
-------------------	-------	-------

Job No. 2143	Drg. No. 104	Rev.
------------------------	------------------------	------

Revision	Date	Details