



SOUTHERN ELEVATION

Scale 1:100

SCHEDULE

Walls – Timber/composite cladding cladding (Millboard or similar).
 Roof & extruded box – zinc with powder coated aluminium. Flat roof – Sarnafil or similar.
 Windows/Doors – Powder coated aluminium/hardwood timber.
 Screens, metal framed with horizontal timber battens.



WESTERN ELEVATION

Scale 1:100



EASTERN ELEVATION

Scale 1:100

ROOF

22.5 DEGREE PITCH ROOF



NORTHERN ELEVATION


Scale 1:100

NOTES:

1. Use written dimensions only. All dimensions to be checked on site and any discrepancies reported to ACORUS immediately. If in doubt ask.
2. This drawing is confidential and remains the exclusive property of ACORUS.
3. Ordnance Survey Paper Map Copying Licence Number: 100039456.
 © ACORUS Rural Property Services Ltd.



1:100

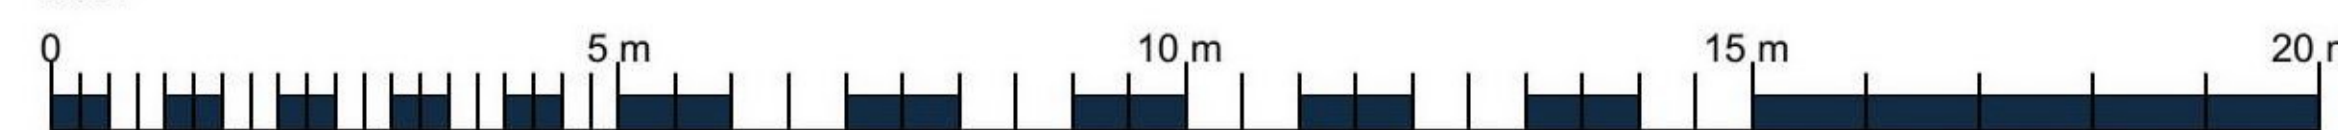

Rev.	Date.	Amendment.	Drawn	Checked

Windy Ridge, Tewkesbury Road,
 Coombe Hill, Gloucestershire, GL19 4AR

TITLE
 Proposed New Dwelling
 Proposed Elevations

SCALE	DATE	DRAWN BY	CHECKED BY
AS SHOWN @A2	JAN 21	HHB	MB
JOB NO. MB/1468/0121	DRAWING NO. 200_04	REVISION	



acorus

Planning. Design. Property.

acorus.co.uk

PLANNING