


# EXISTING ELEVATIONS

1:100

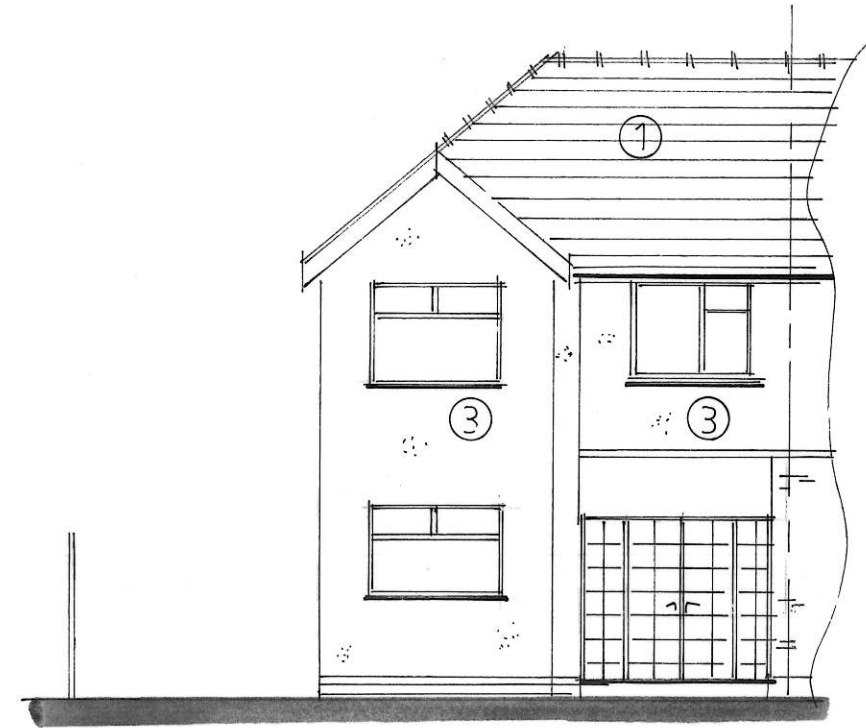


- 1 Rosemary tile
- 2 Multi brickwork
- 3 Painted render




front

rear

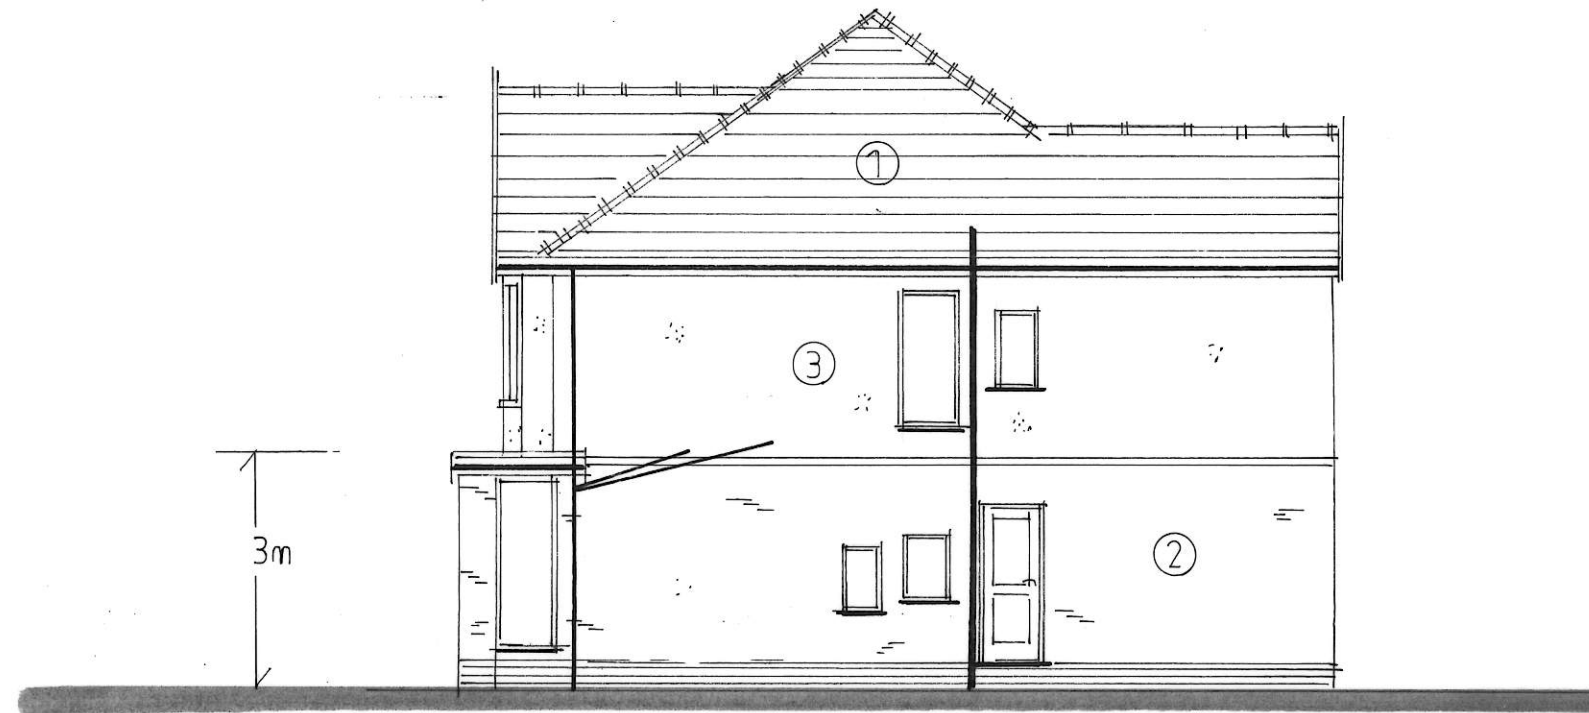


side

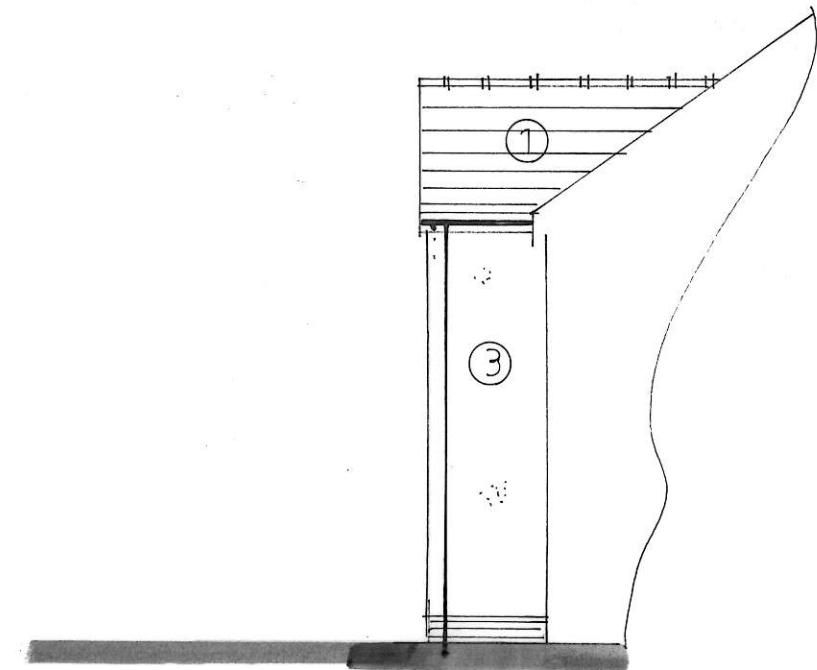

side

# PROPOSED ELEVATIONS


1:100

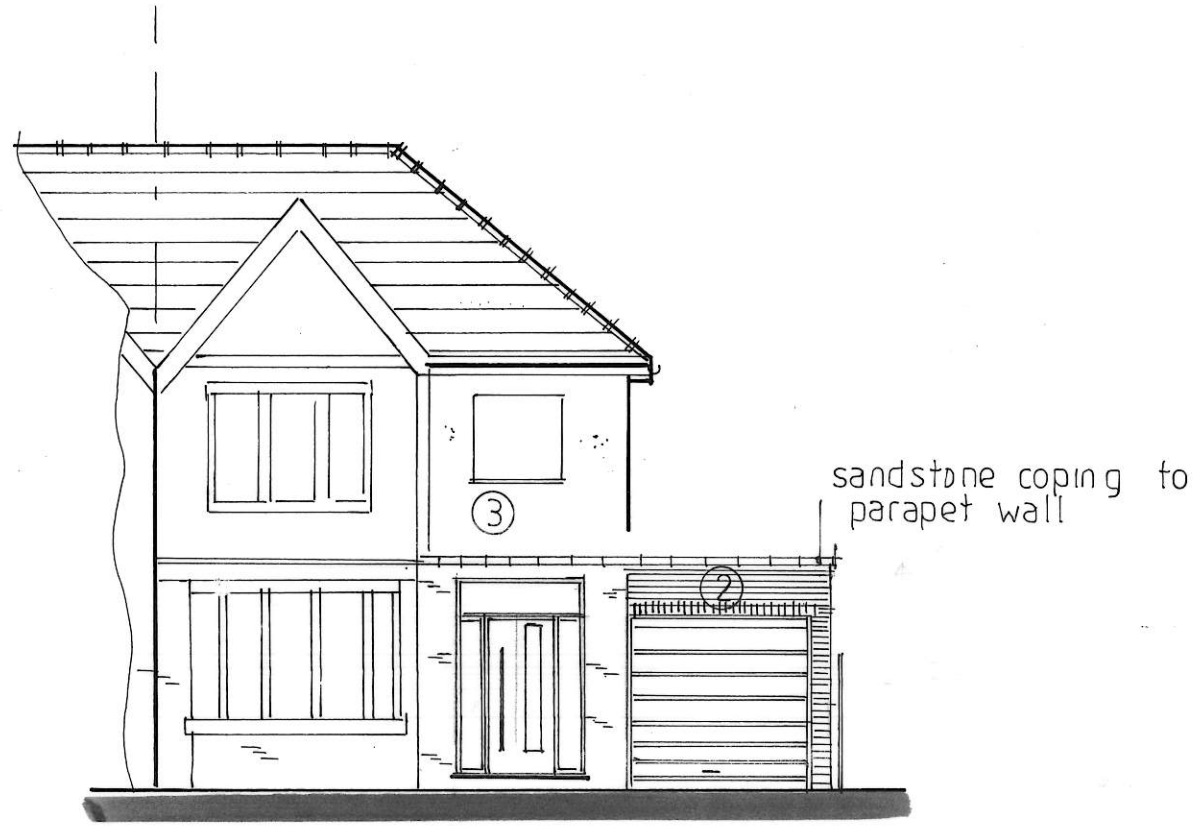


front




rear

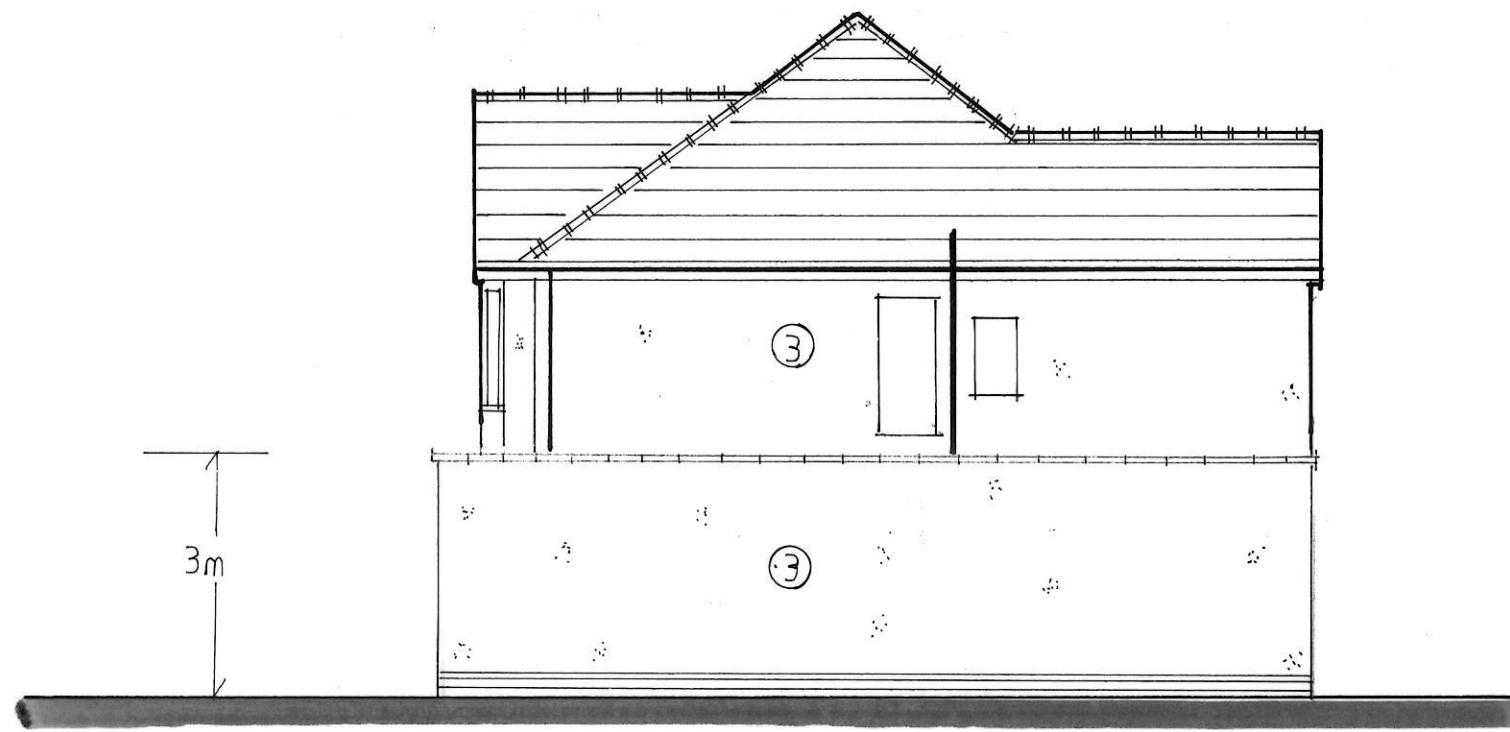

side

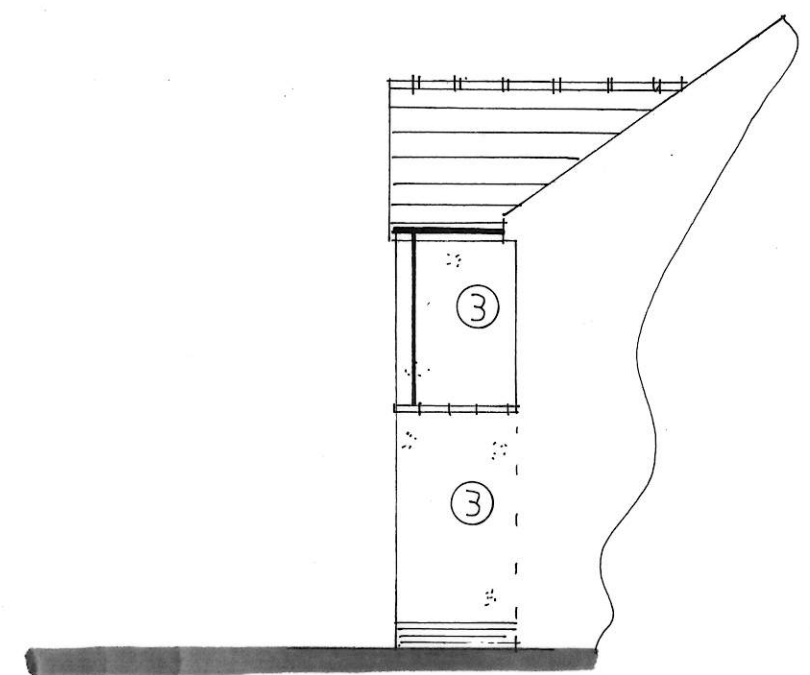


side

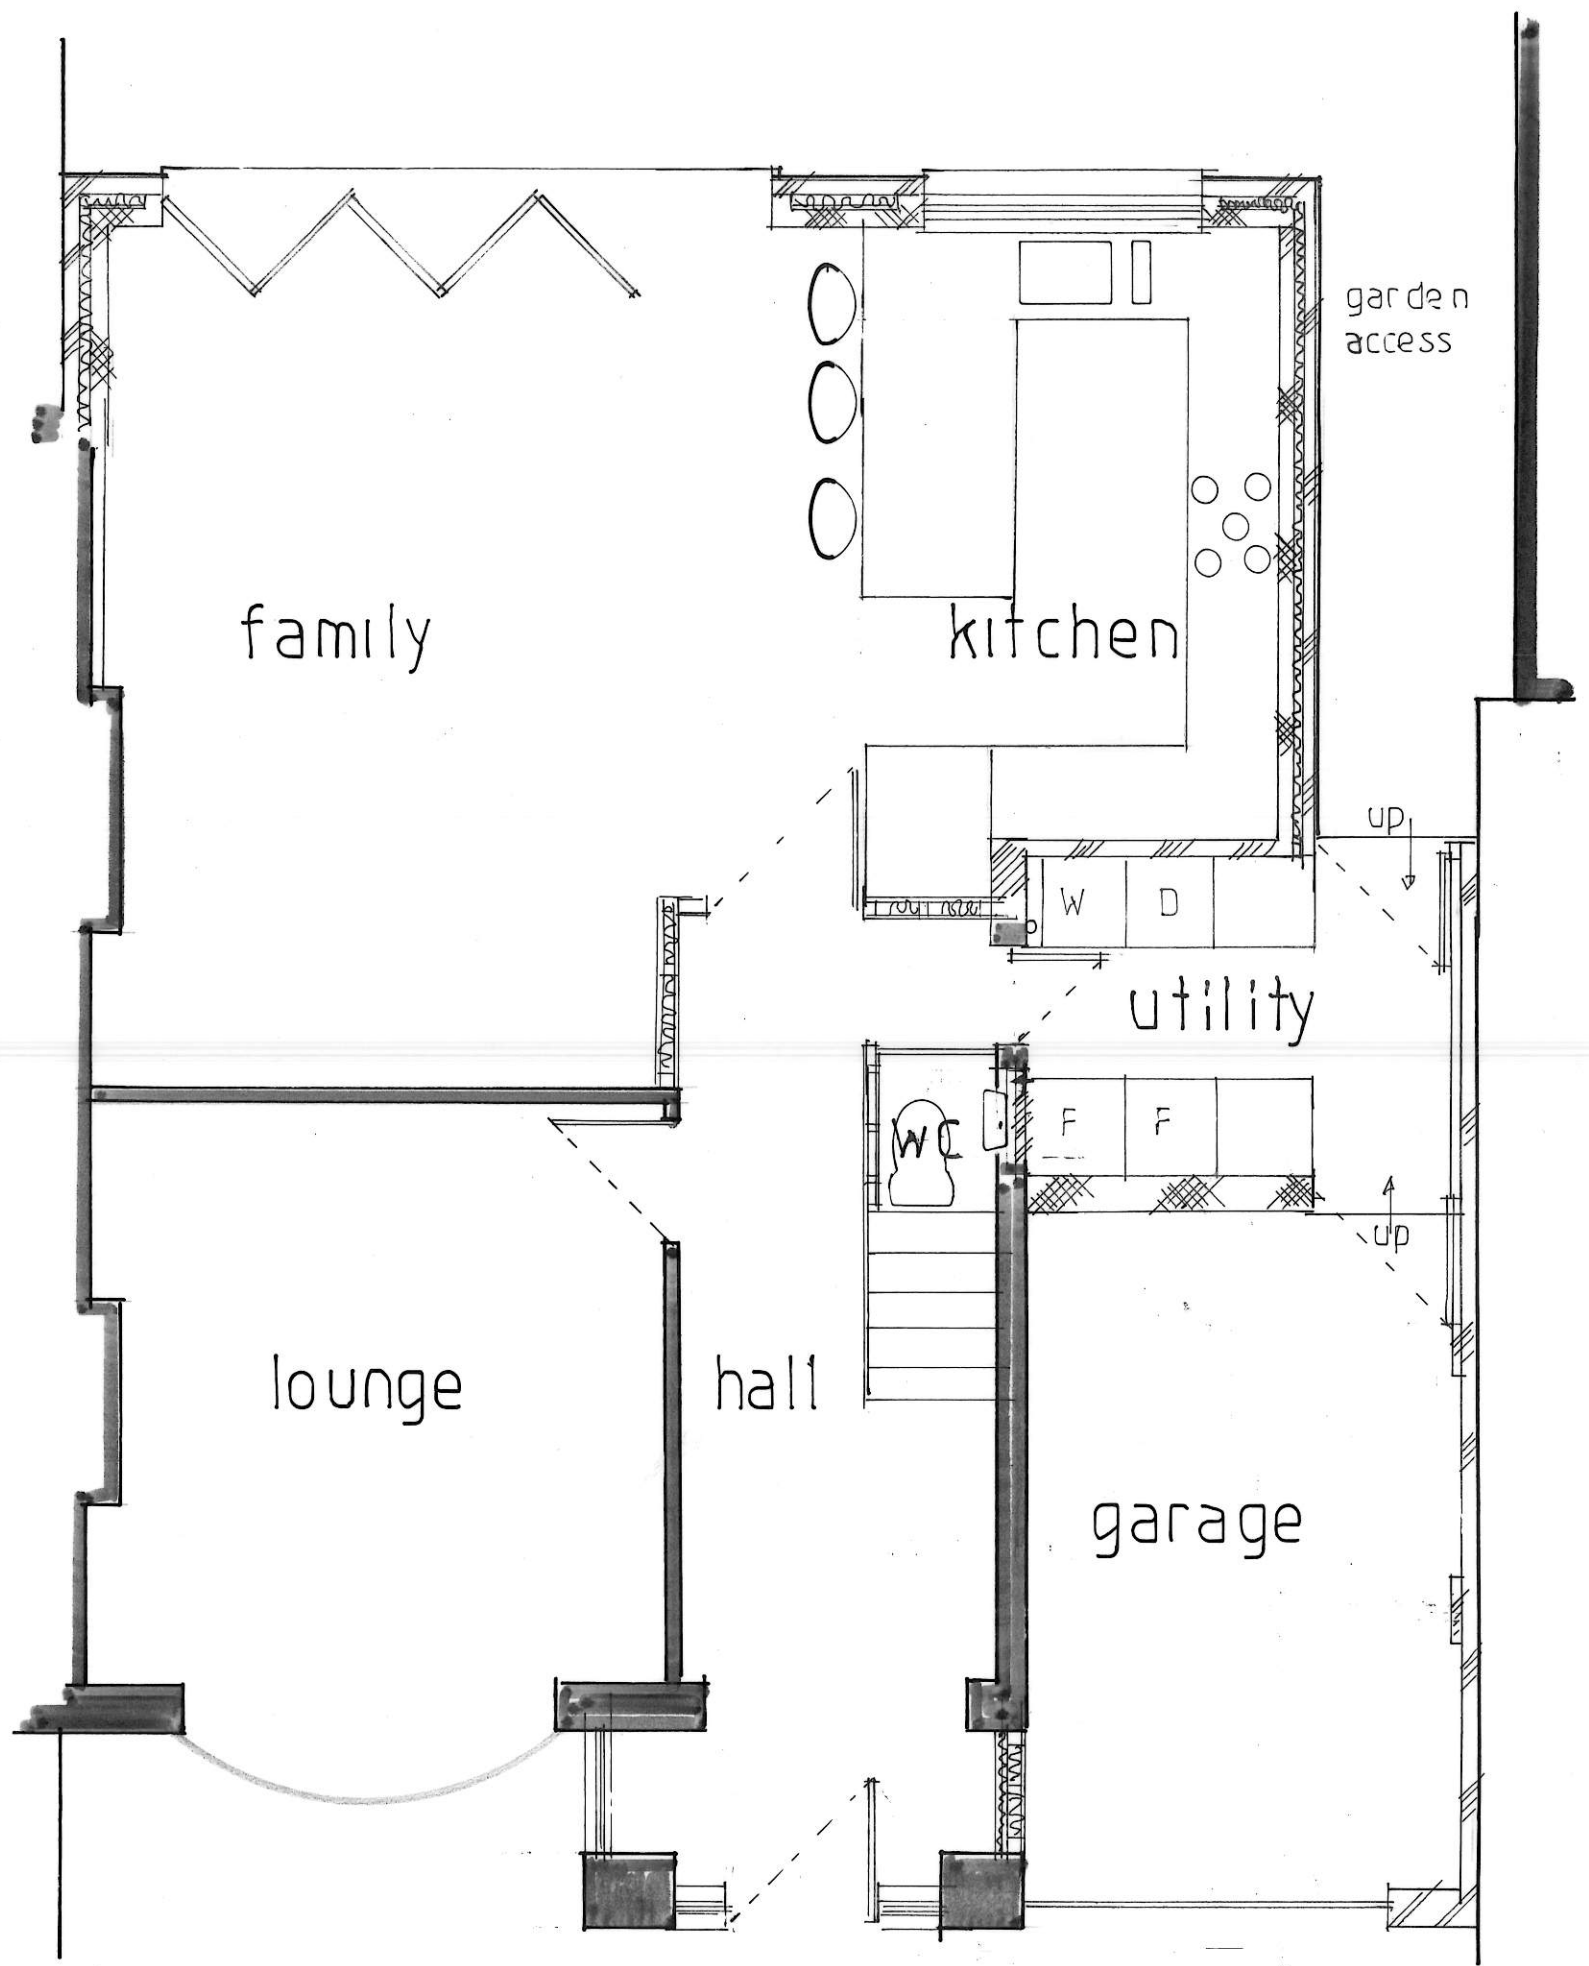

PROPOSED

1:50

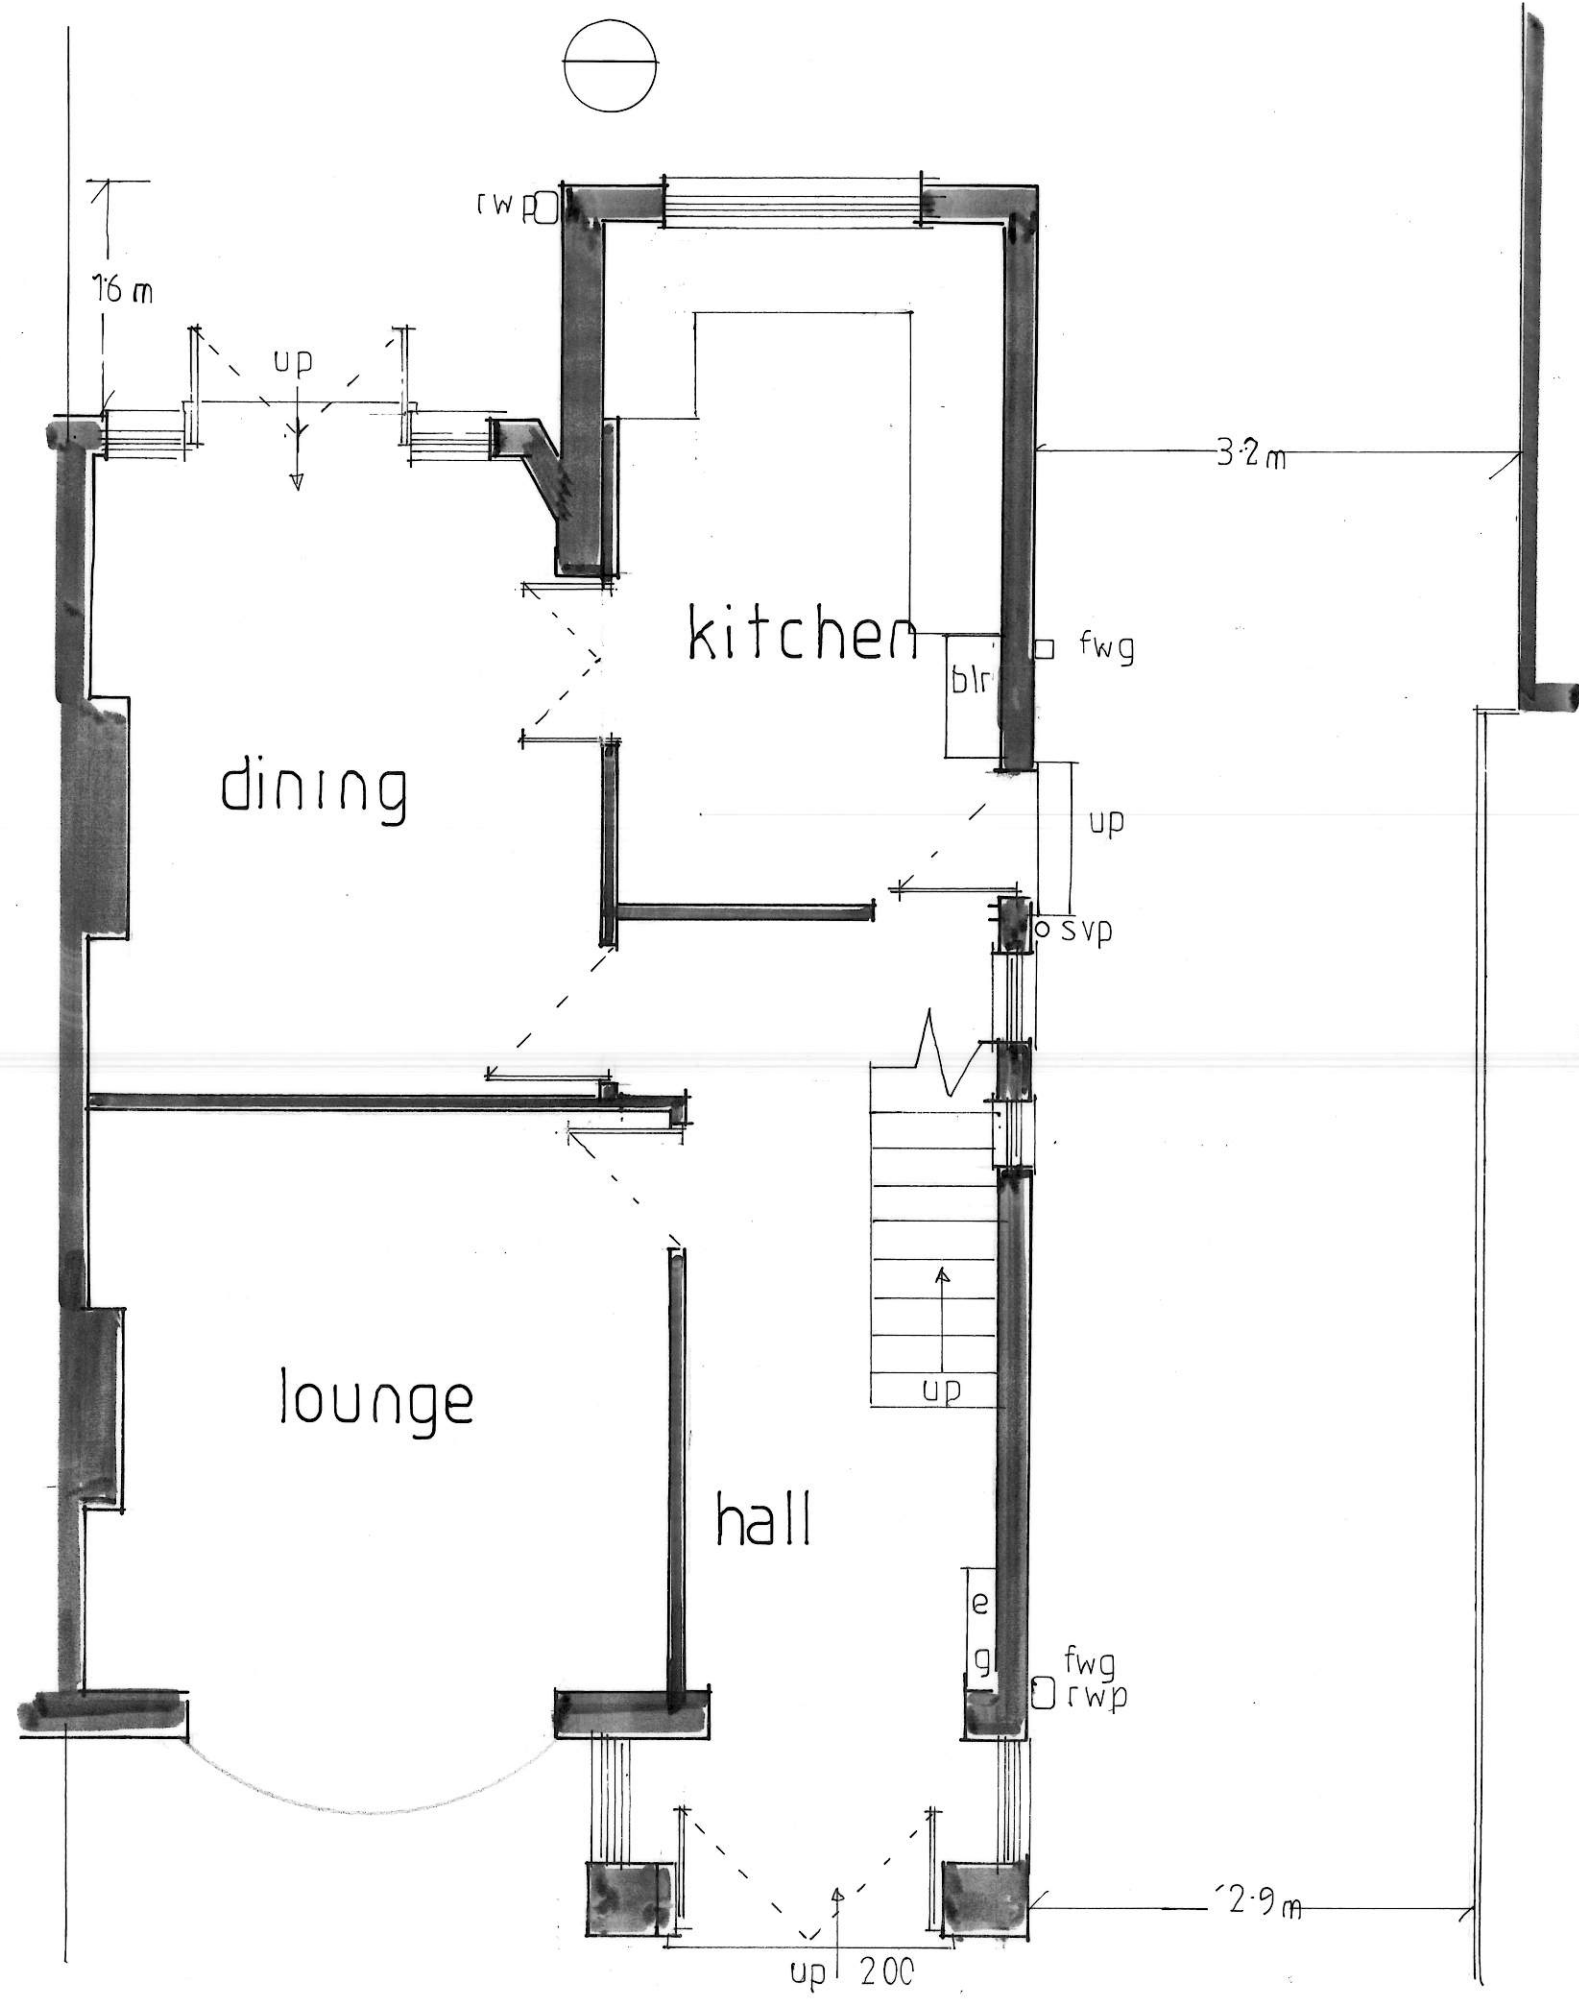

EXISTING

1:50