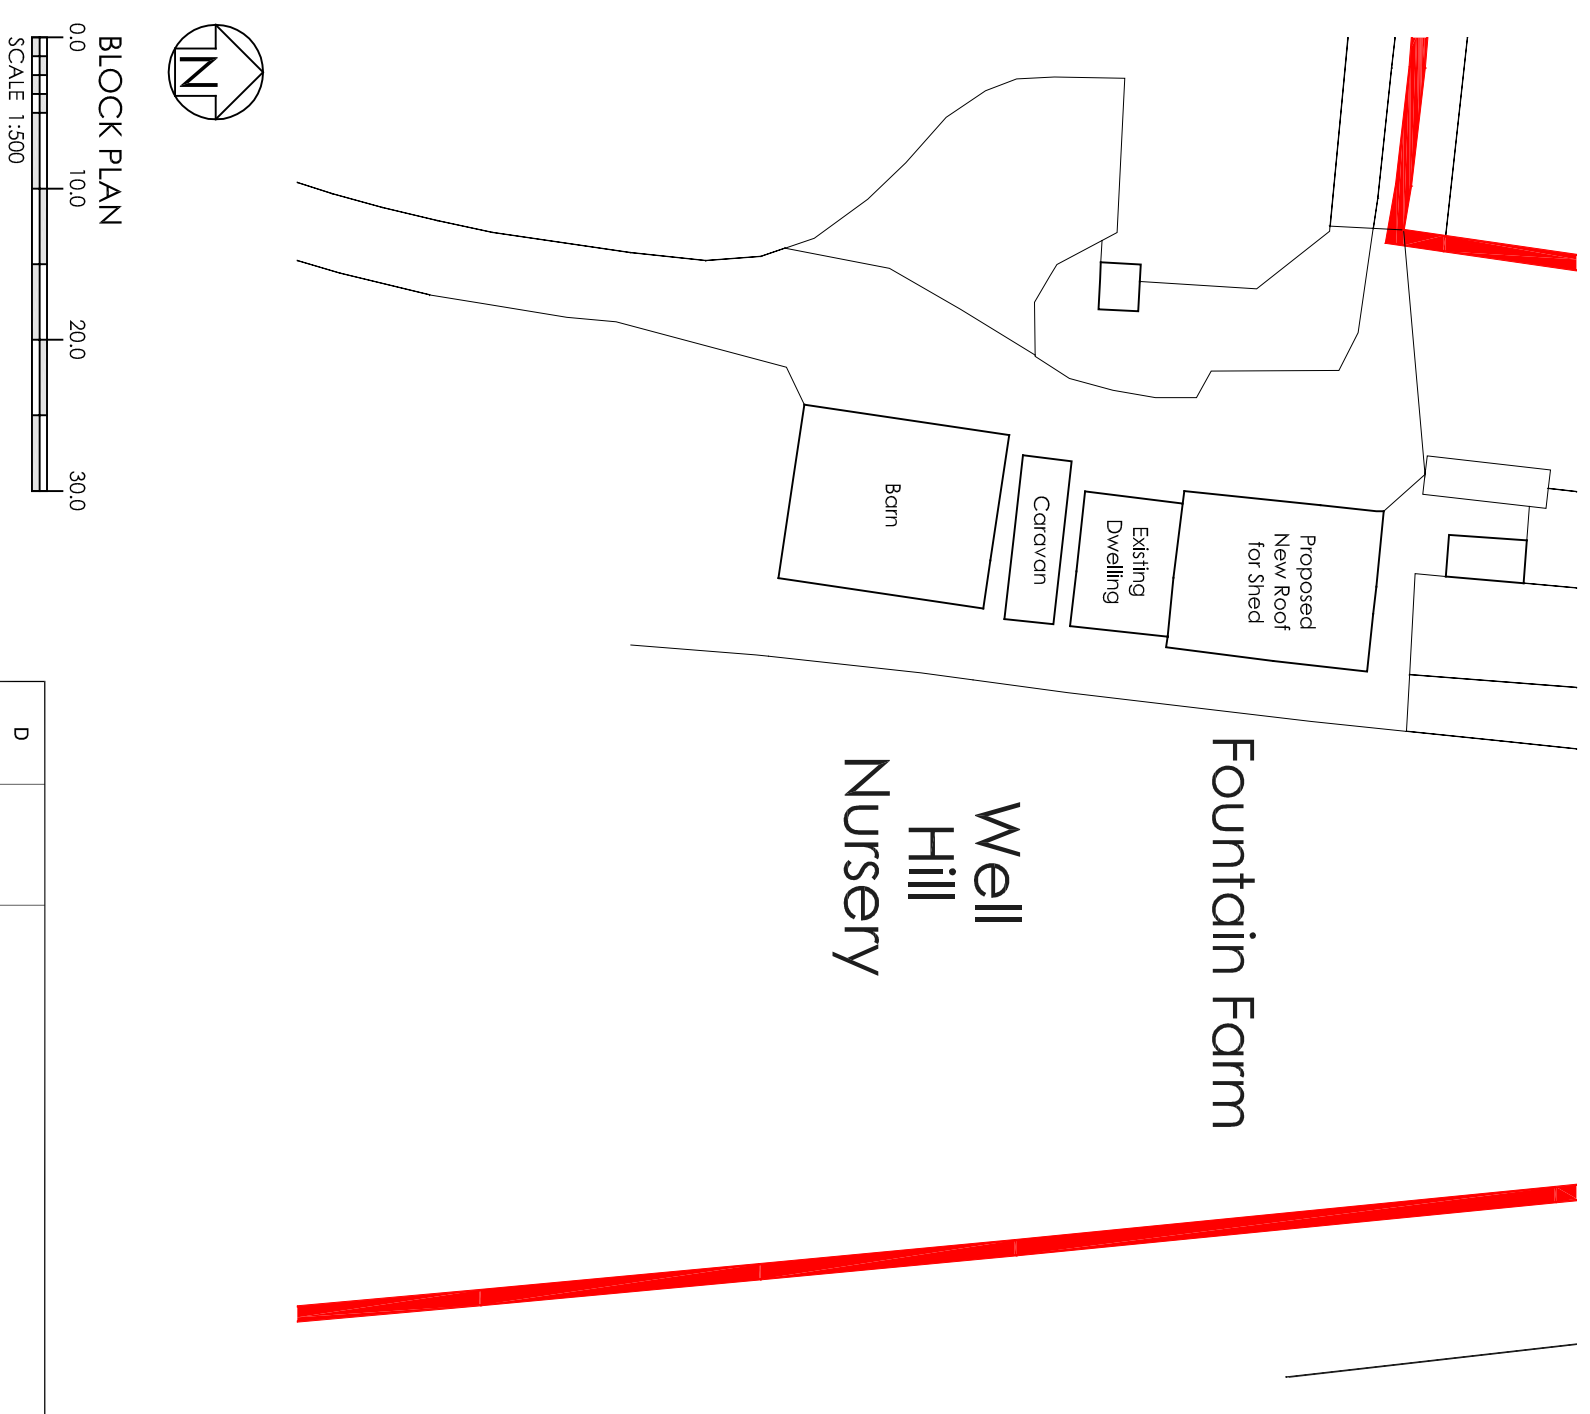
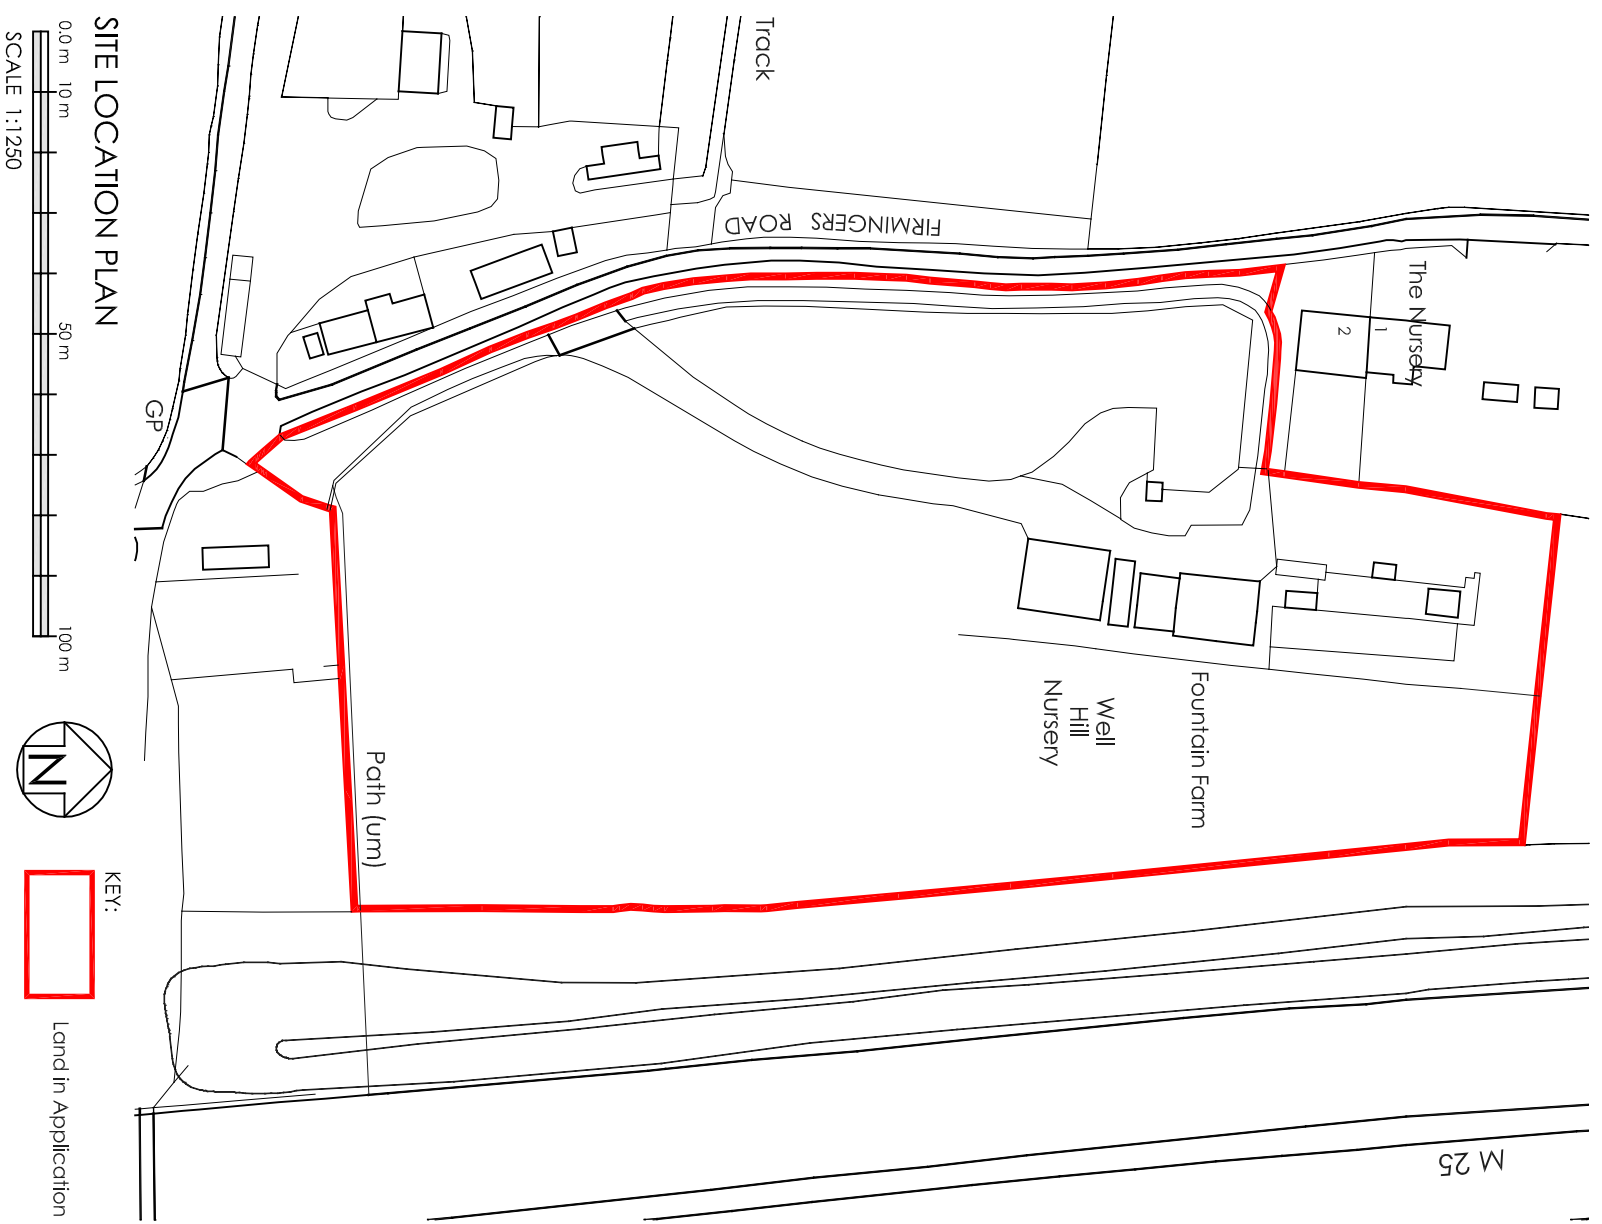
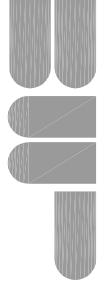


This drawing is the sole copyright of BWP and is issued on the terms that it will not be reproduced or copied in whole or part nor will any information be furnished from it without written authority. BWP is the trading name of Bellamy Wallace Partnership LLP.

THIS DRAWING IS TO BE READ IN CONJUNCTION WITH ENGINEERS OTHER DRAWINGS TOGETHER WITH RELEVANT SPECIALISTS DRAWINGS. DO NOT SCALE THIS DRAWING. WRITTEN DIMENSIONS ONLY SHALL BE USED.

Bellamy Wallace Partnership
Consulting Structural Engineers

8 Station Road West
Oxted
Surrey
RH8 9EP

Web: www.bwp-eng.co.uk
E-mail: surrey@bwp-eng.co.uk

Tel. 01883 713344

Client	Mr N Hysell
Job	FOUNTAIN FARM WELL HILL NURSERY FIRMINGERS ROAD ORPINGTON, KENT BR6 7QH

Title	Proposed Remodelling of Existing Shed and Change of Use of Barn		
	SITE LOCATION PLAN AND BLOCK PLAN		
Scale	1:1250 & 1:500	Drawn	AJC
Date	April 2021	Checked	

REV.	DATE	REVISION
A	5-05-2021	1:1250 Scale bar revised
B		
C		
D		

Size	Dwg. No.	Rev.
A3	S2124 / LP1	A