

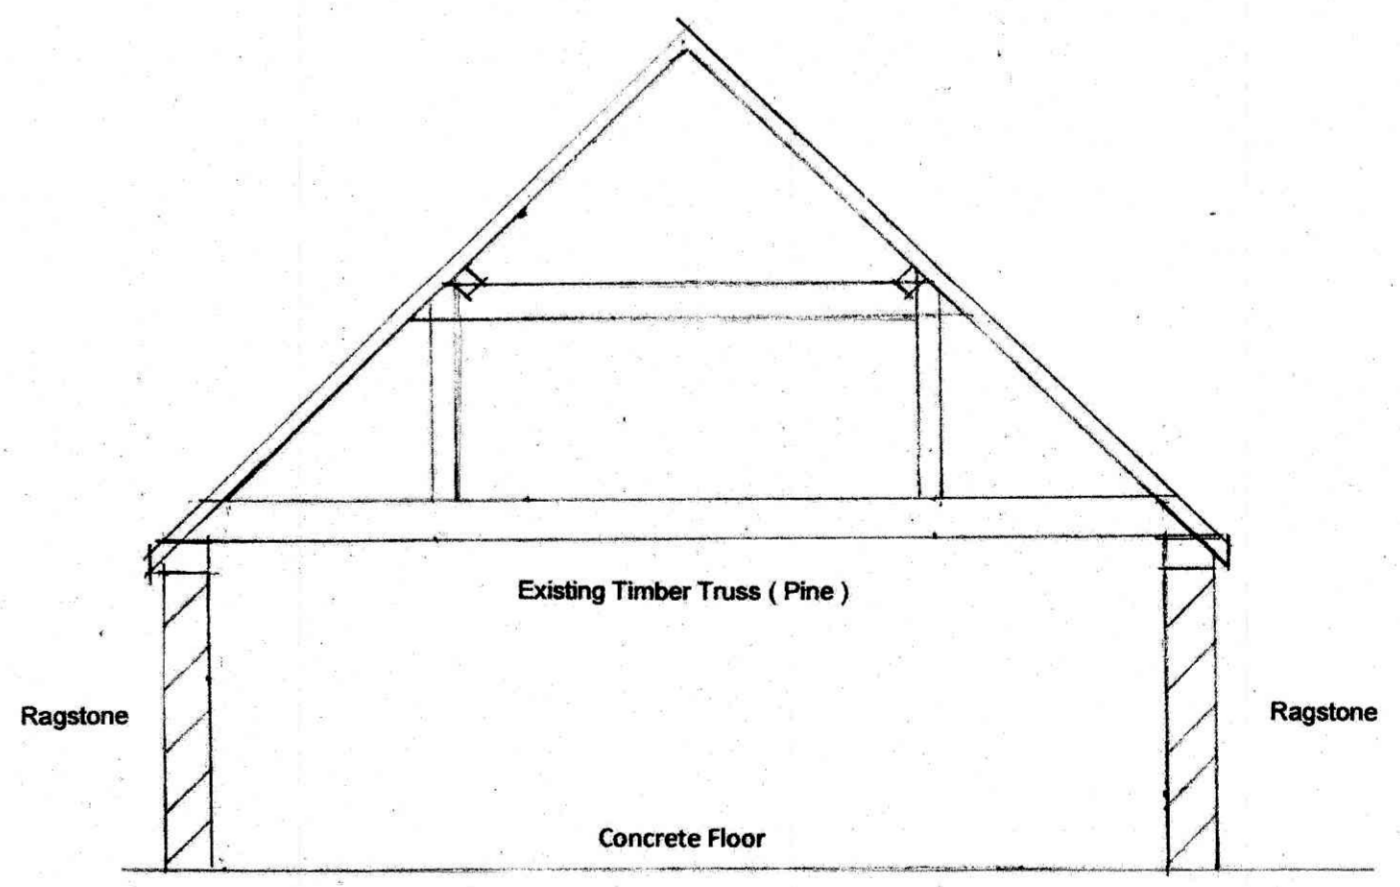
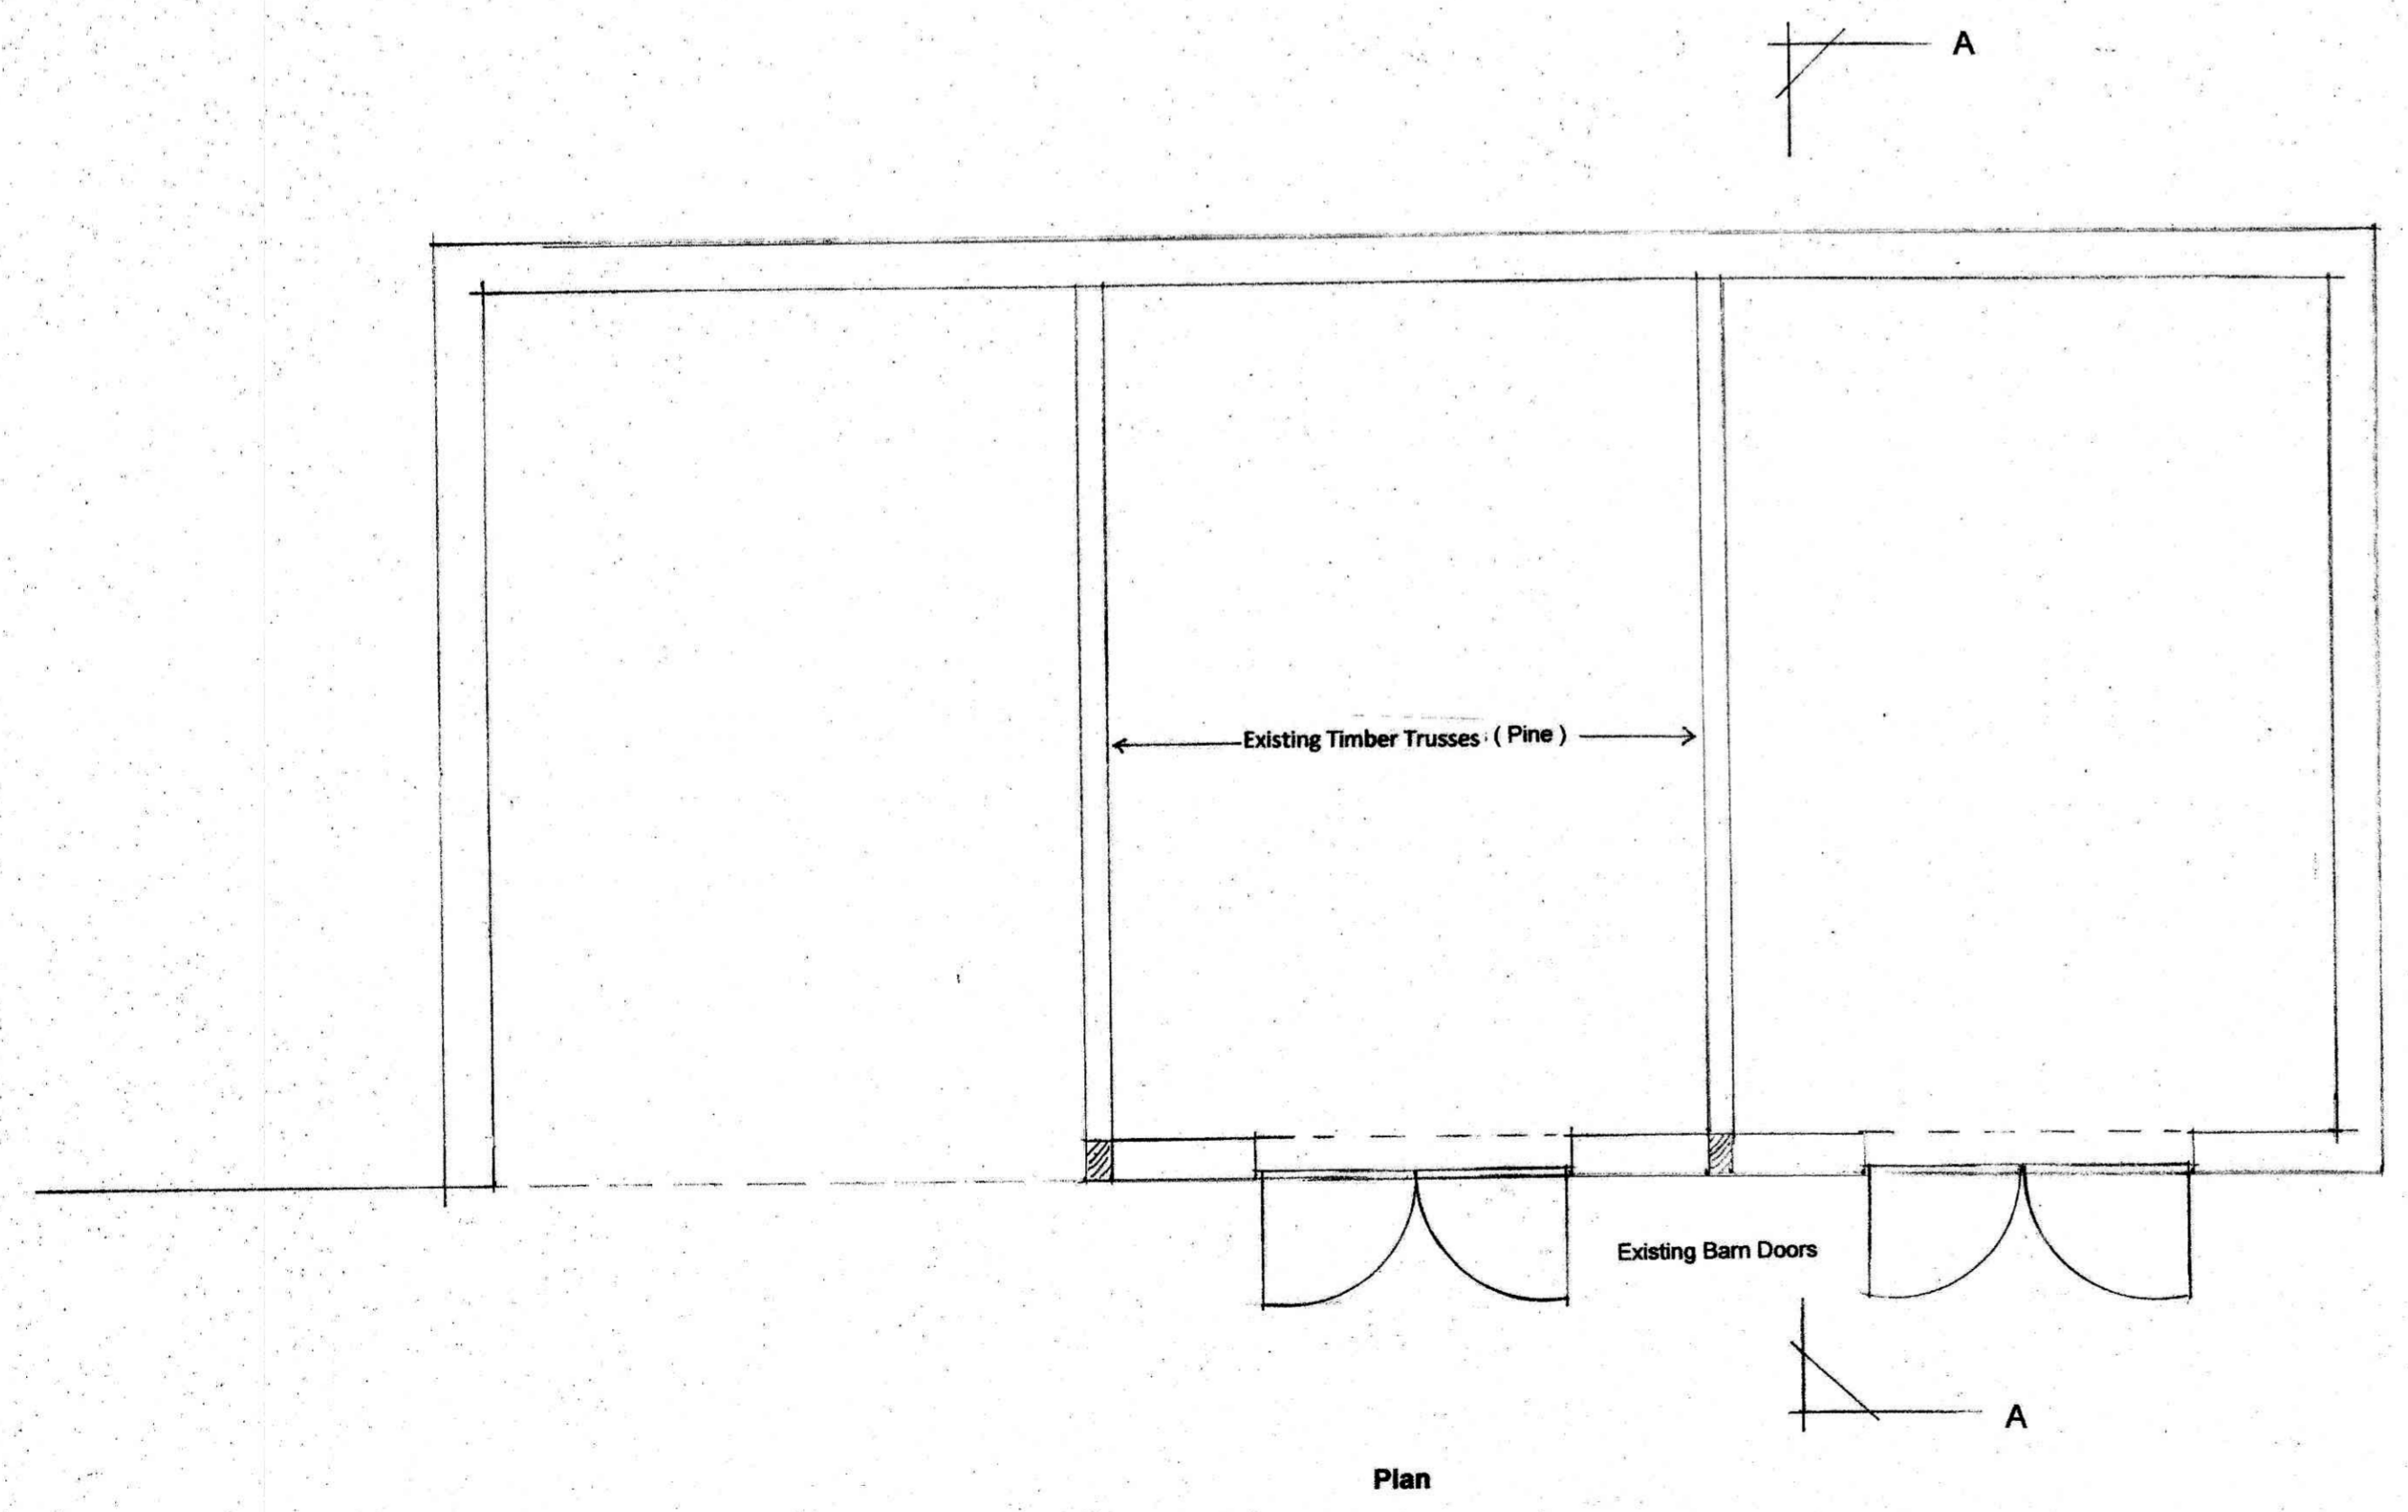
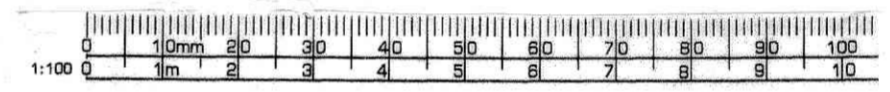


NOTES:
All dimensions must be checked on site and not sealed from this drawing.

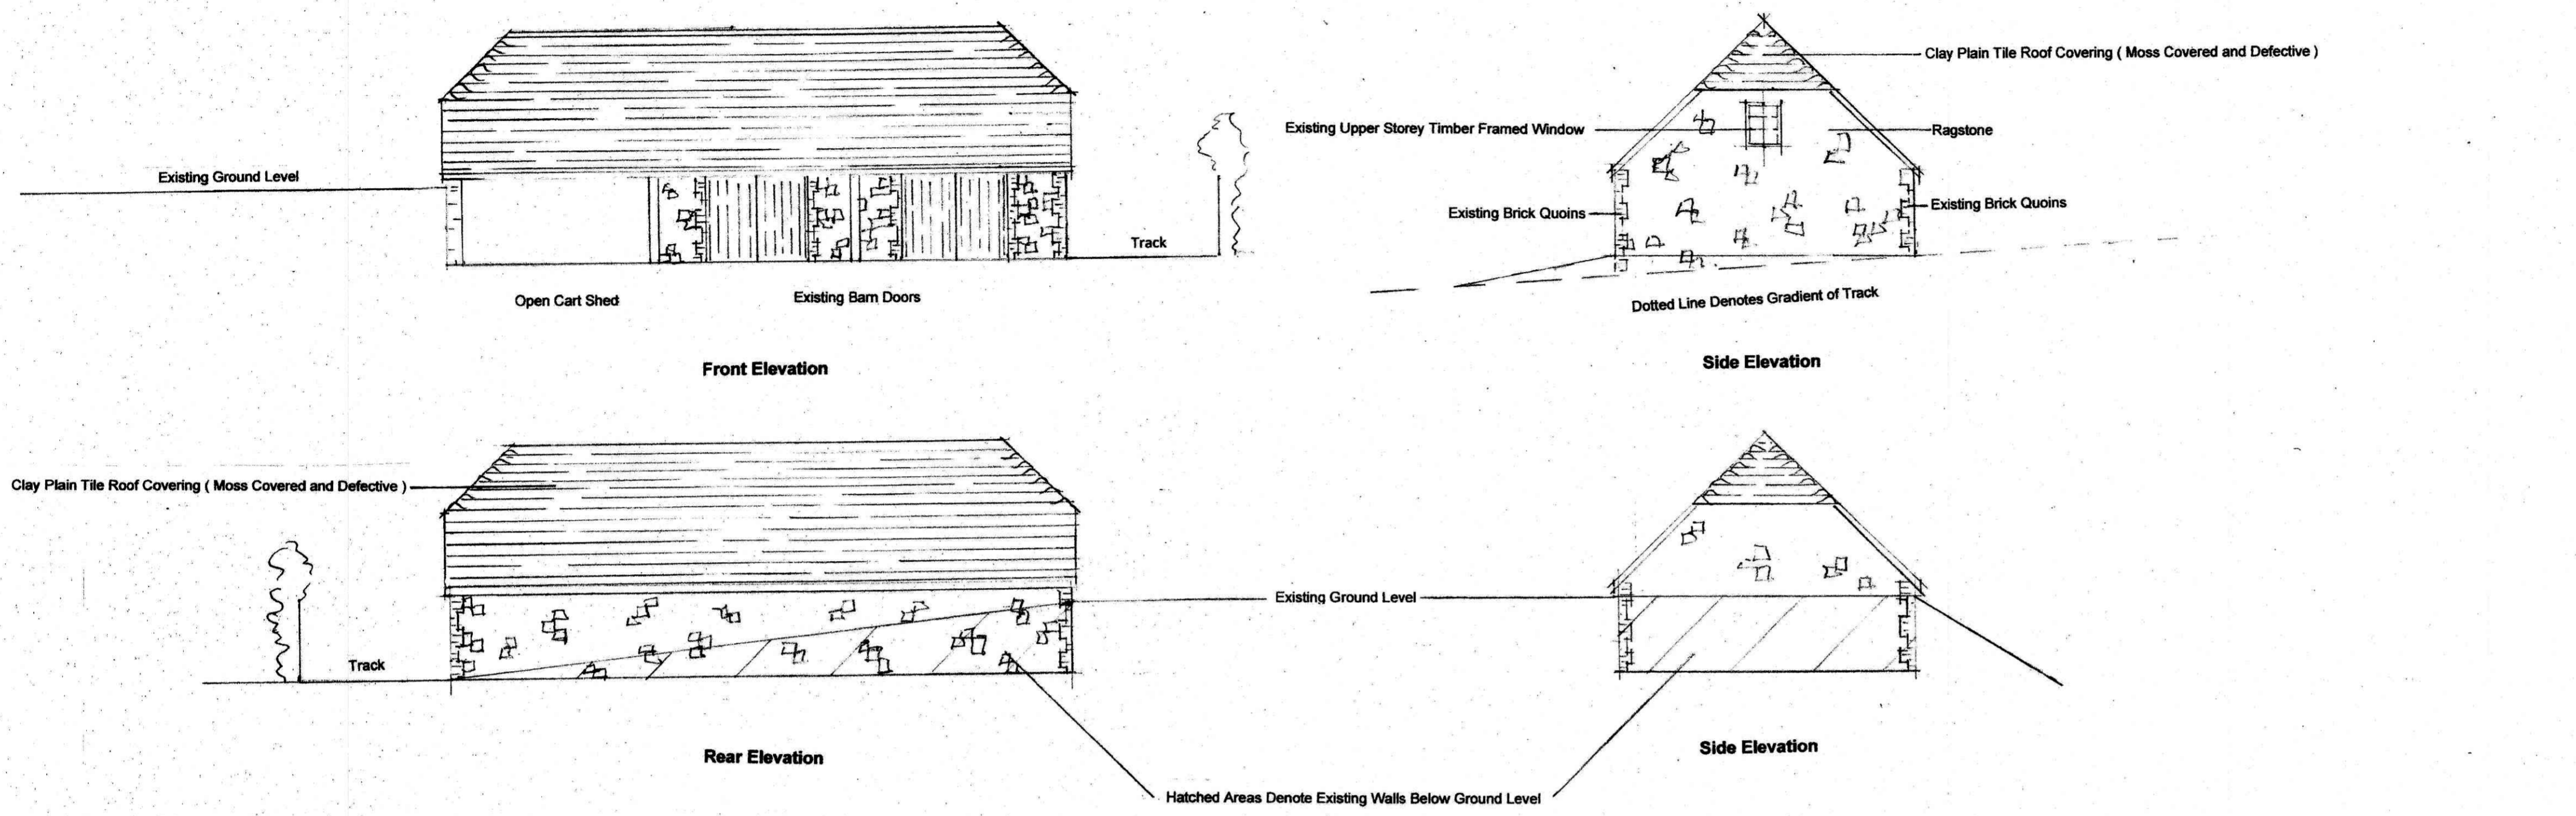

SECTION A-A

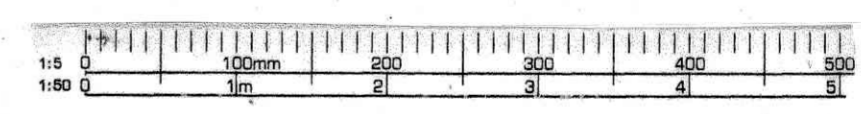

A	Date	Revisions

© copyright

Sonnex Surveying Ltd
33 High Street
Sevenoaks
Kent
TN13 1JD

Client
Mr & Mrs A Petry

Job Title

Dry Hill Farm
Sundridge
Nr Sevenoaks
Kent
TN14 6AA

Drawing Title

Conversion of Disused Existing Detached Barn
to Residential Use.

Elevations & Plans - Existing

Scale
1:100 & 1:50

Date February 2020 RPBS

Drg No.
SS/201526/1